


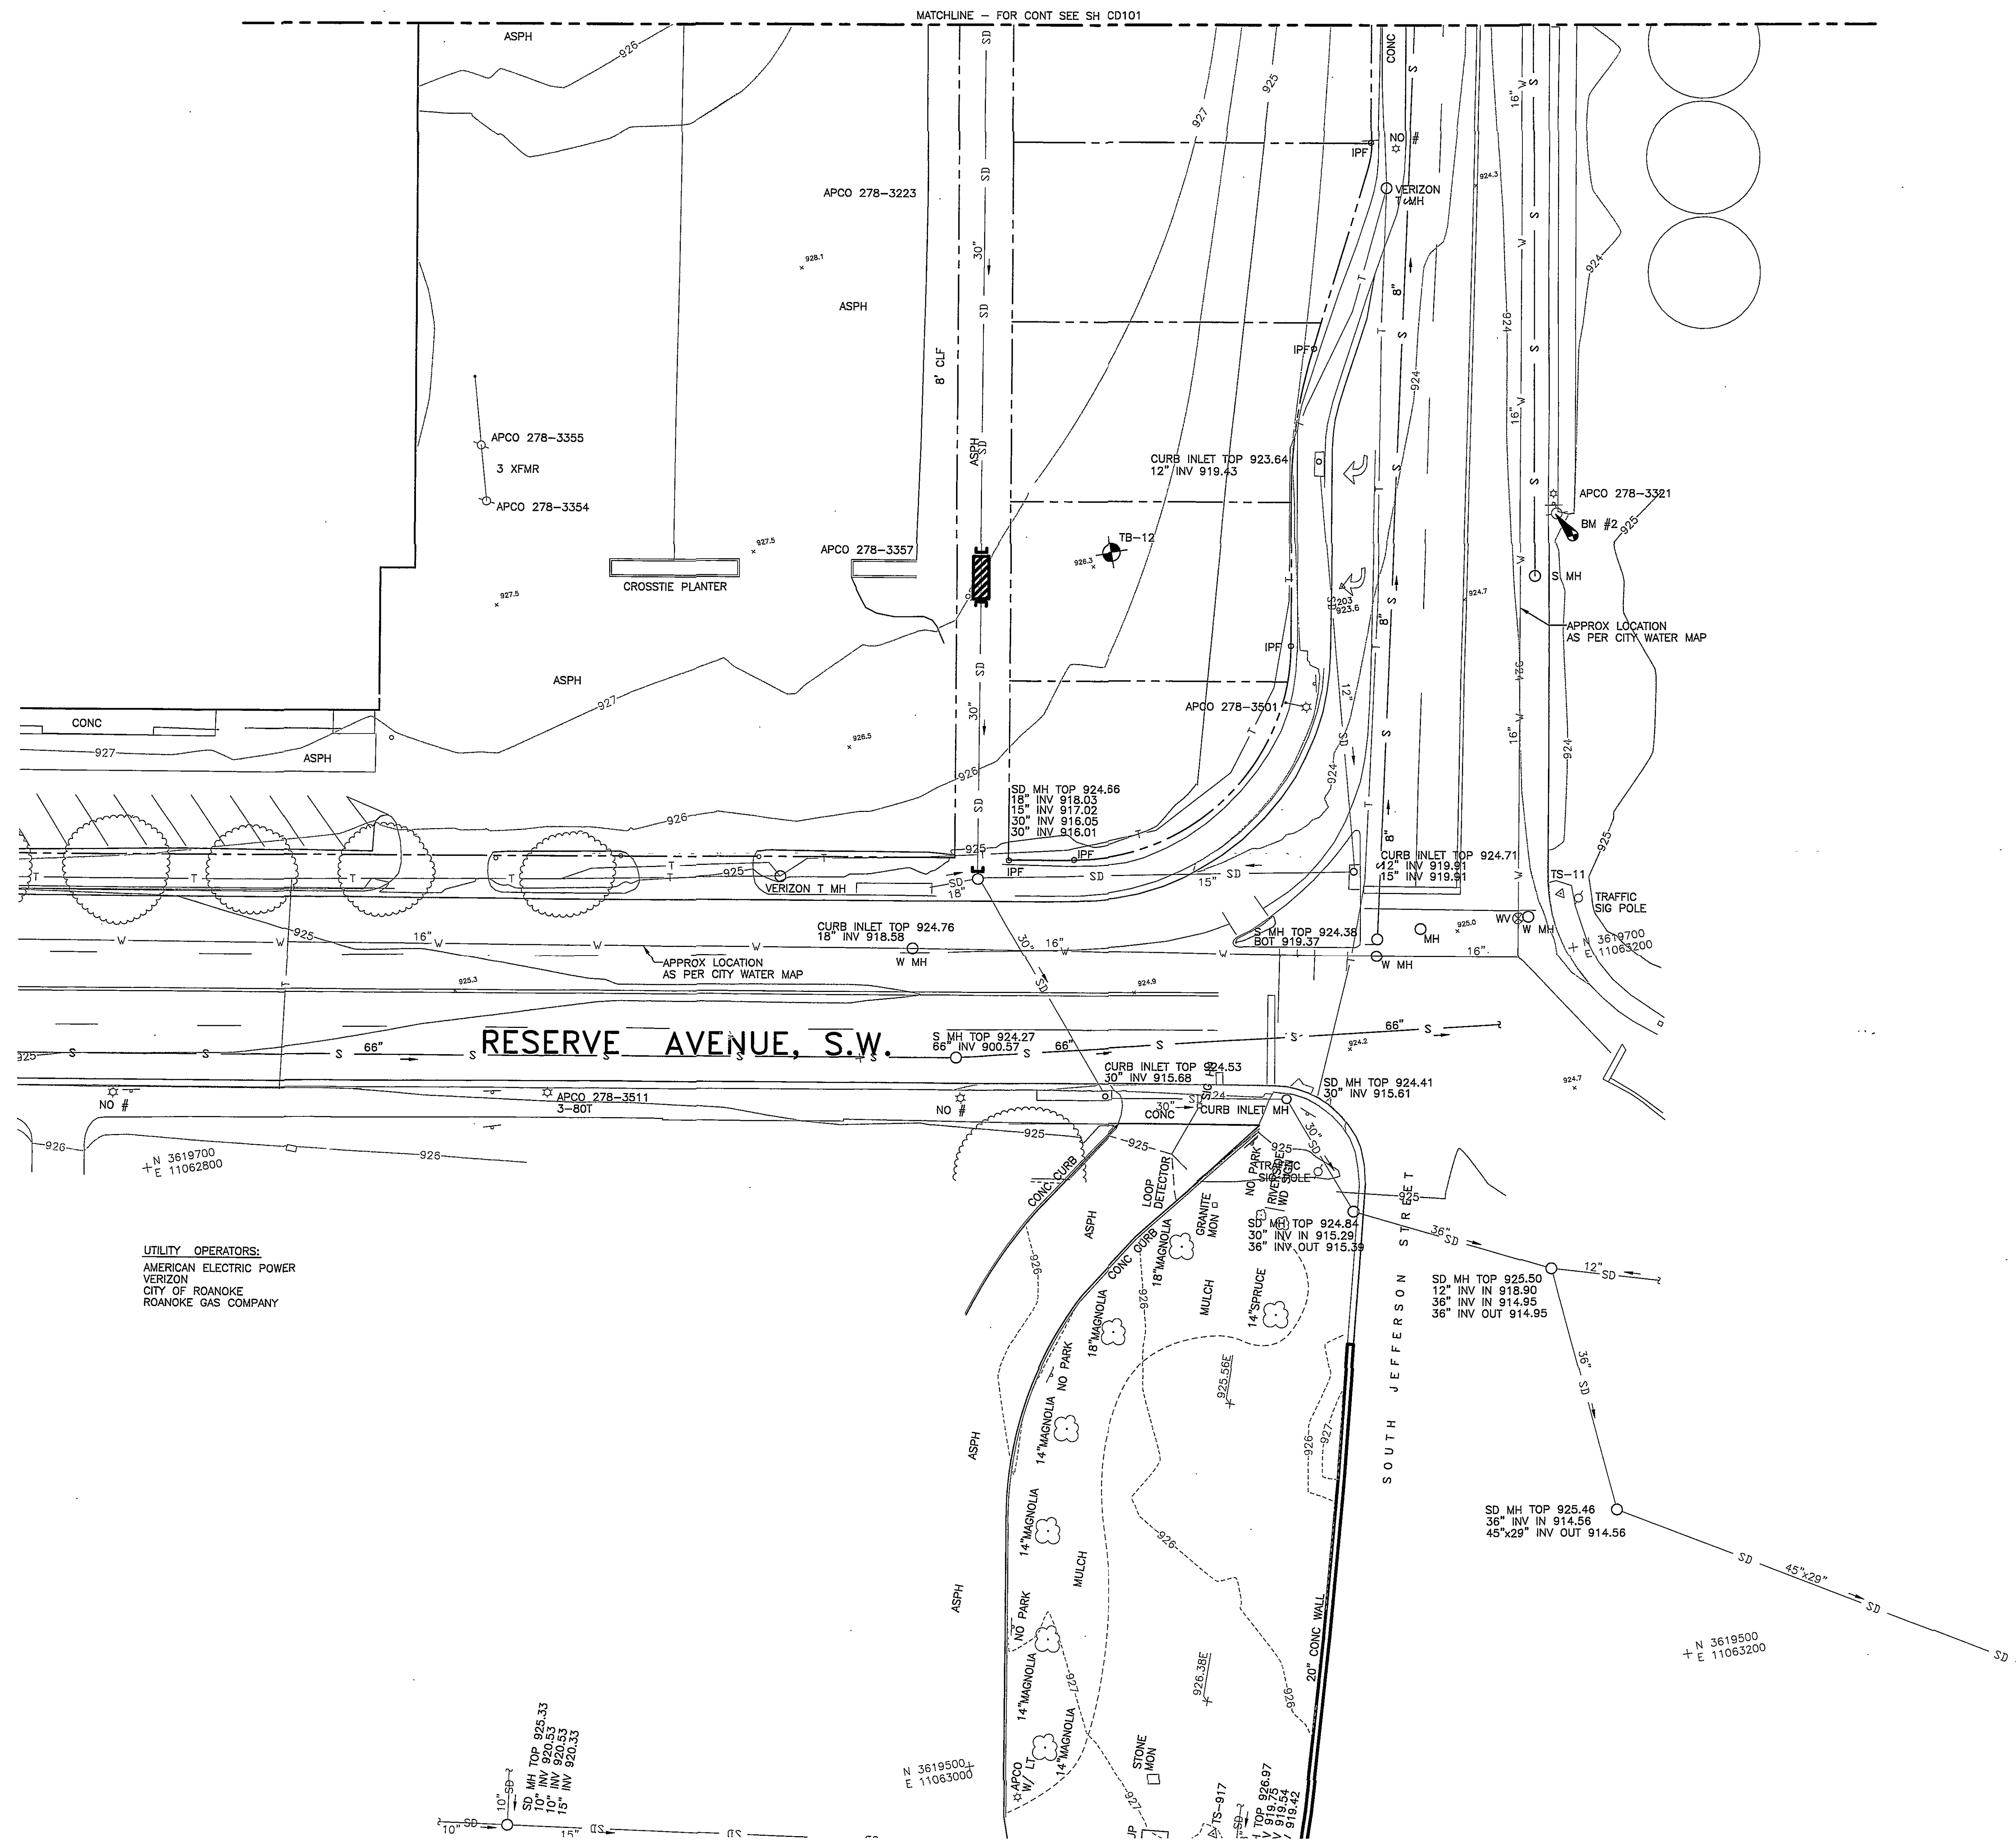

UTILITY OPERATORS:
AMERICAN ELECTRIC POWER
VERIZON
CITY OF ROANOKE
ROANOKE GAS COMPANY

SD MH TOP 925.33
10" INV 920.53
15" INV 920.53
15" INV 920.53

N 3619500
E 11063000

N 3619500
E 11063200



REV	DATE	DESCRIPTION	APP

COMM NO: 40049
ISSUE DATE: SEPTEMBER 16, 2005
DESIGNED BY: ARG DRAWN BY: ARG
CHECKED BY: MLC SUBMITTED BY: GLH
© HAYES, SEAY, MATTERN & MATTERN, INC.,
2005. ALL RIGHTS RESERVED.