


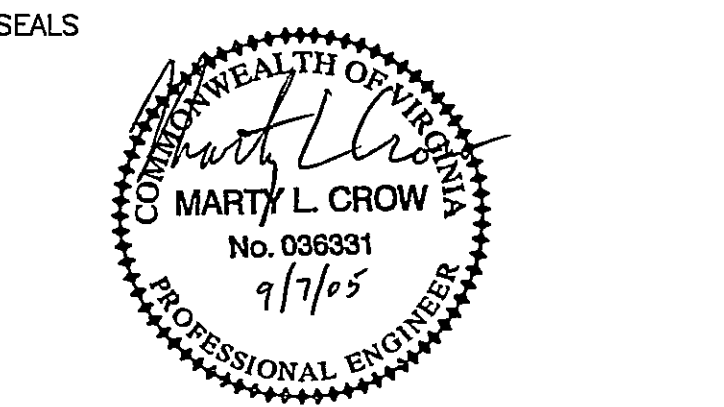

CONSULTANT

CONSULTANT

CARILION
Health System

**RIVERSIDE
CORPORATE CENTRE
OFFICE BUILDING**

CARILION HEALTH SYSTEM

ROANOKE, VIRGINIA


REV	DATE	DESCRIPTION	APP

COMM NO: 40049
ISSUE DATE: SEPTEMBER 2, 2005
DESIGNED BY: ARC DRAWN BY: ARC
CHECKED BY: MLC SUBMITTED BY: GLH
© HAYES, SEAY, MATTERN & MATTERN, INC.,
2005. ALL RIGHTS RESERVED.

CIVIL

DIMENSIONAL LAYOUT
PLAN

CL101

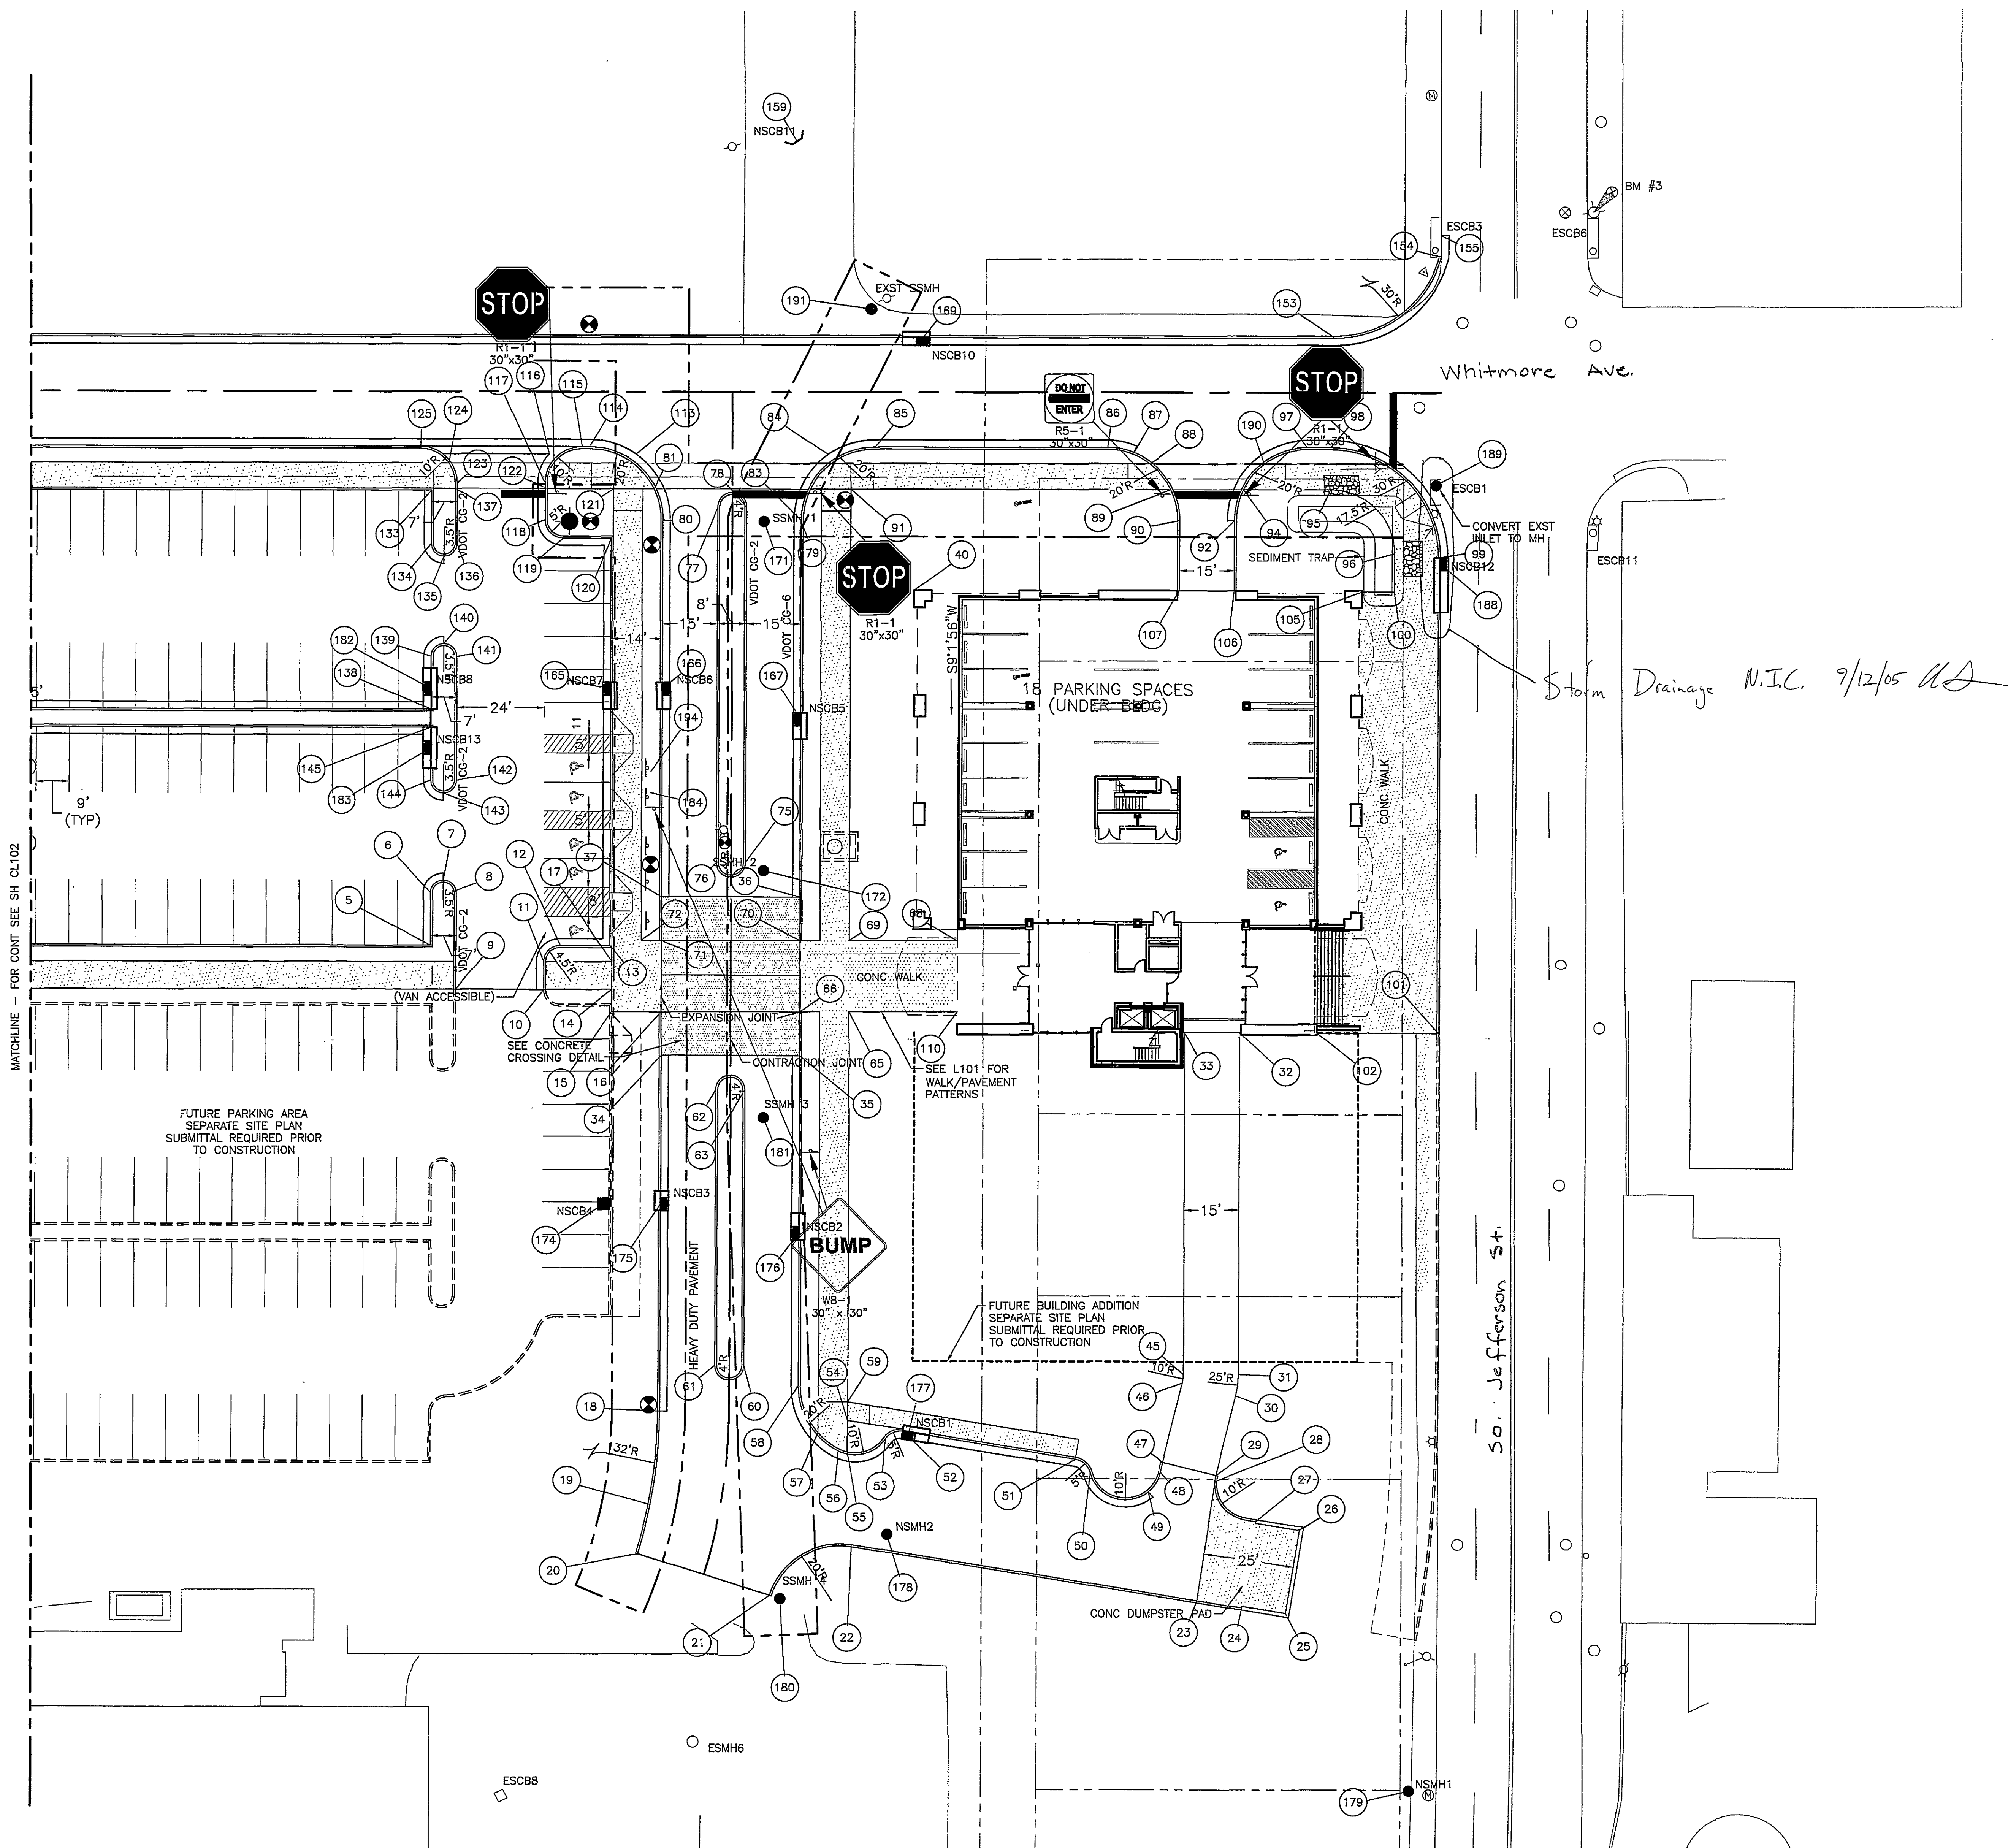

1"=20'
20' 10' 0 20' 40'
GRAPHIC SCALES