


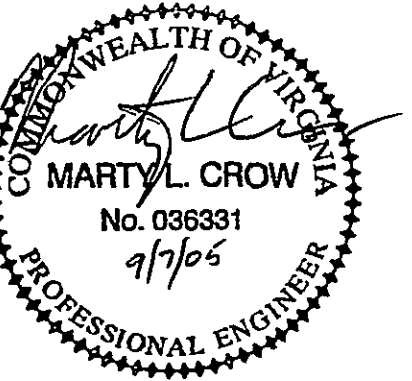

CONSULTANT

CONSULTANT


REV	DATE	DESCRIPTION	APP

COMM NO: 40049
ISSUE DATE: SEPTEMBER 2, 2005
DESIGNED BY: ARG DRAWN BY: ARG
CHECKED BY: MLC SUBMITTED BY: GLH
© HAYES, SEAY, MATTERN & MATTERN, INC., 2005. ALL RIGHTS RESERVED.


CIVIL

UTILITY PROFILES


CU201

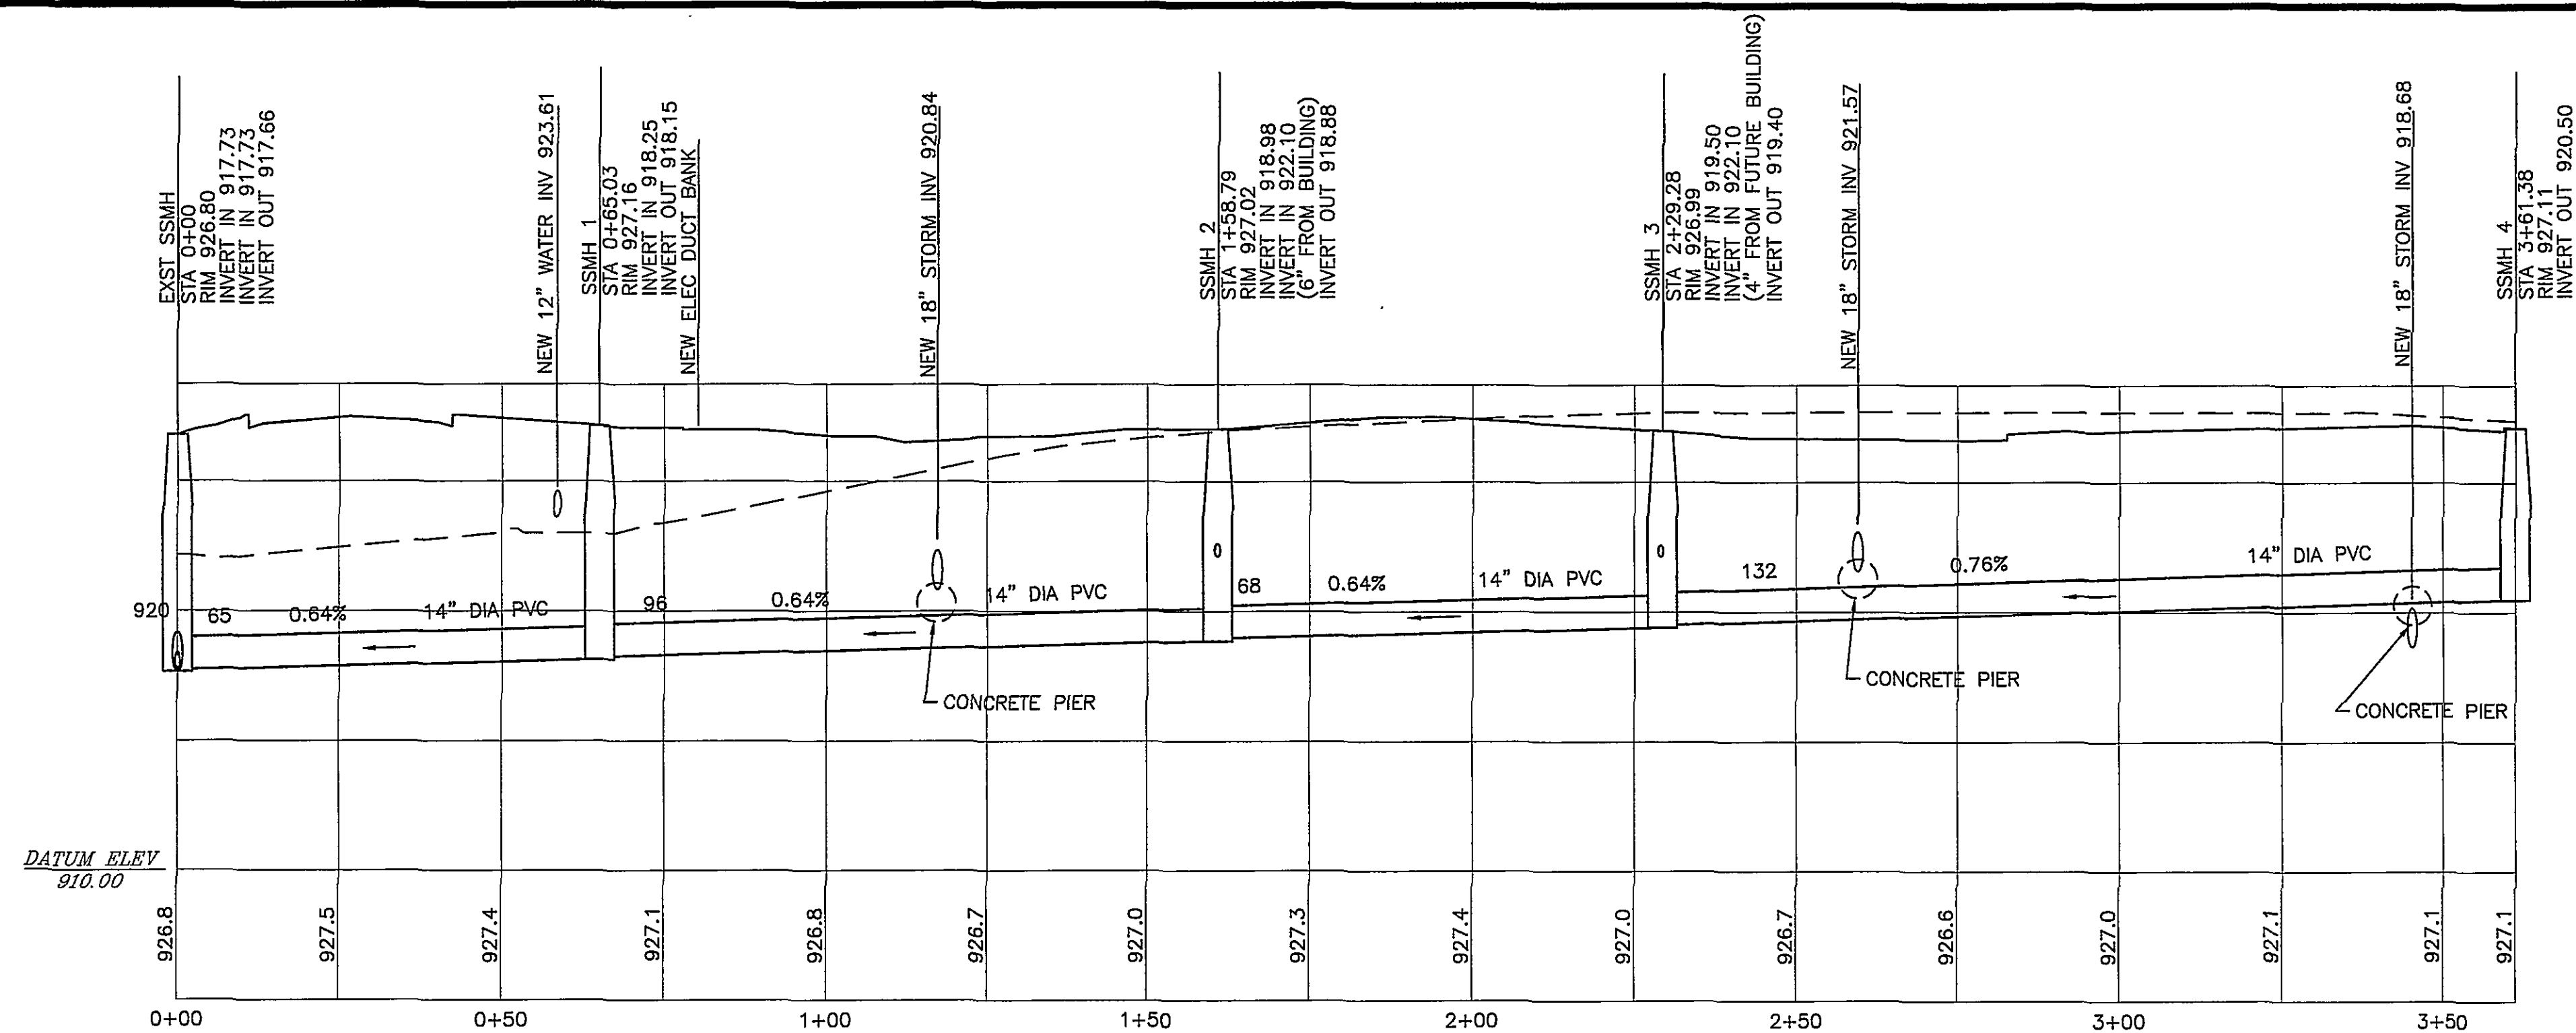

SANITARY SEWER PROFILE
SCALE: HORIZ.: 1"=20'-0" VERT.: 1"=5'-0"

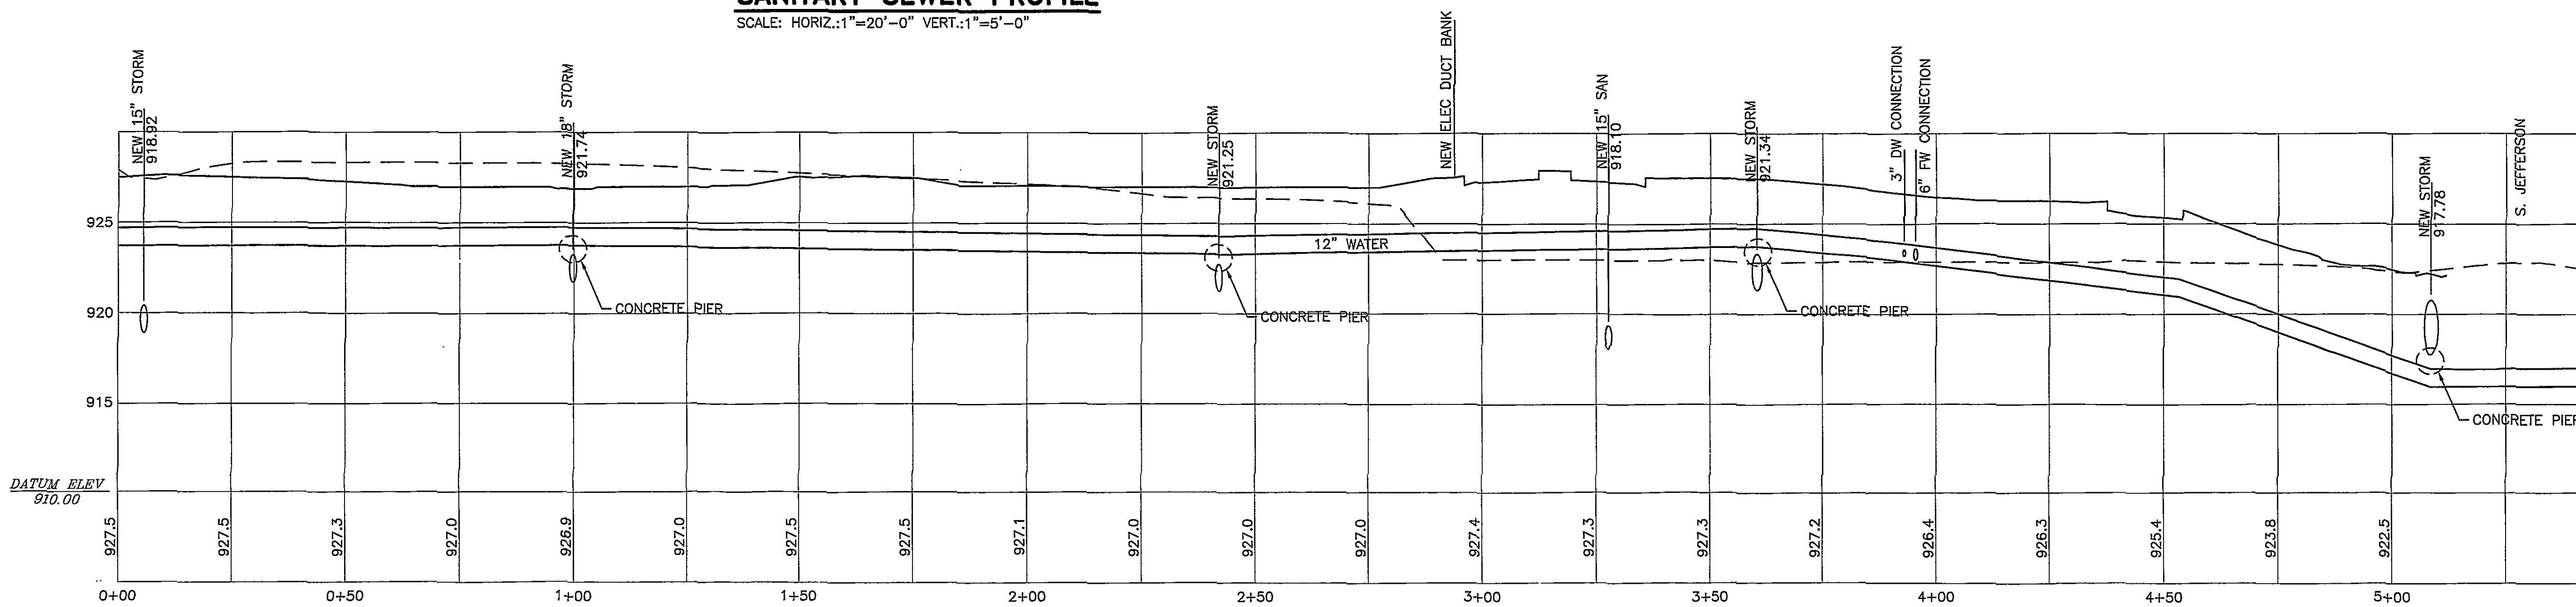

WATER MAIN PROFILE
SCALE: HORIZ.: 1"=20'-0" VERT.: 1"=5'-0"

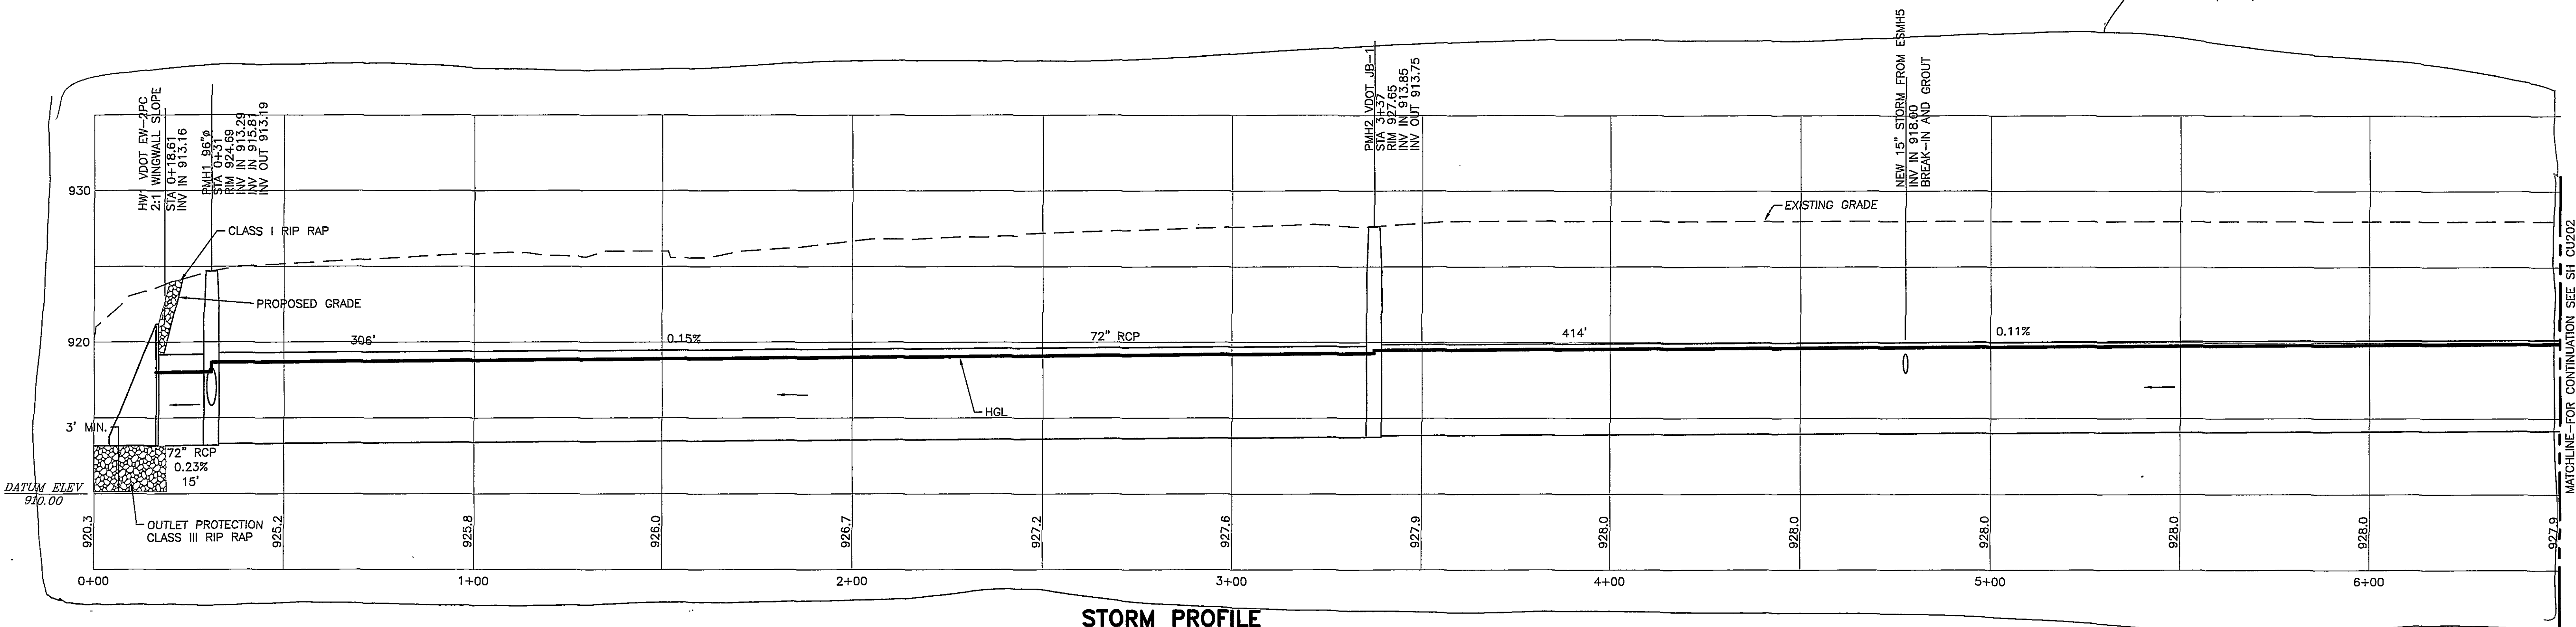

STORM PROFILE
SCALE: HORIZ.: 1"=20'-0" VERT.: 1"=5'-0"

NOTES:

1. ALL MANHOLES 48" DIAMETER UNLESS OTHERWISE NOTED. LARGER DIAMETER MANHOLES ARE VDOT STANDARD BASE SECTIONS.
2. VDOT JB-1 TO BE TYPE C WITH INSIDE DIMENSIONS OF 2'-0" x 7'-0". INSTALL VDOT TYPE A JUNCTION BOX TOWER.

