


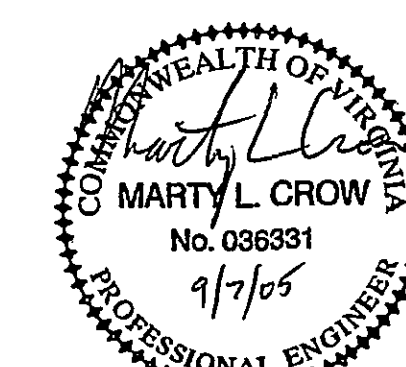

CONSULTANT

CONSULTANT

CARILION
Health System

**RIVERSIDE
CORPORATE CENTRE
OFFICE BUILDING**

CARILION HEALTH SYSTEM

ROANOKE, VIRGINIA



REV	DATE	DESCRIPTION	APP

COMM NO: 40049
ISSUE DATE: SEPTEMBER 2, 2005
DESIGNED BY: ARG DRAWN BY: ARG
CHECKED BY: MLC SUBMITTED BY: GLH
© HAYES, SEAY, MATTERN & MATTERN, INC., 2005. ALL RIGHTS RESERVED.

CIVIL

UTILITY PROFILES

CU202

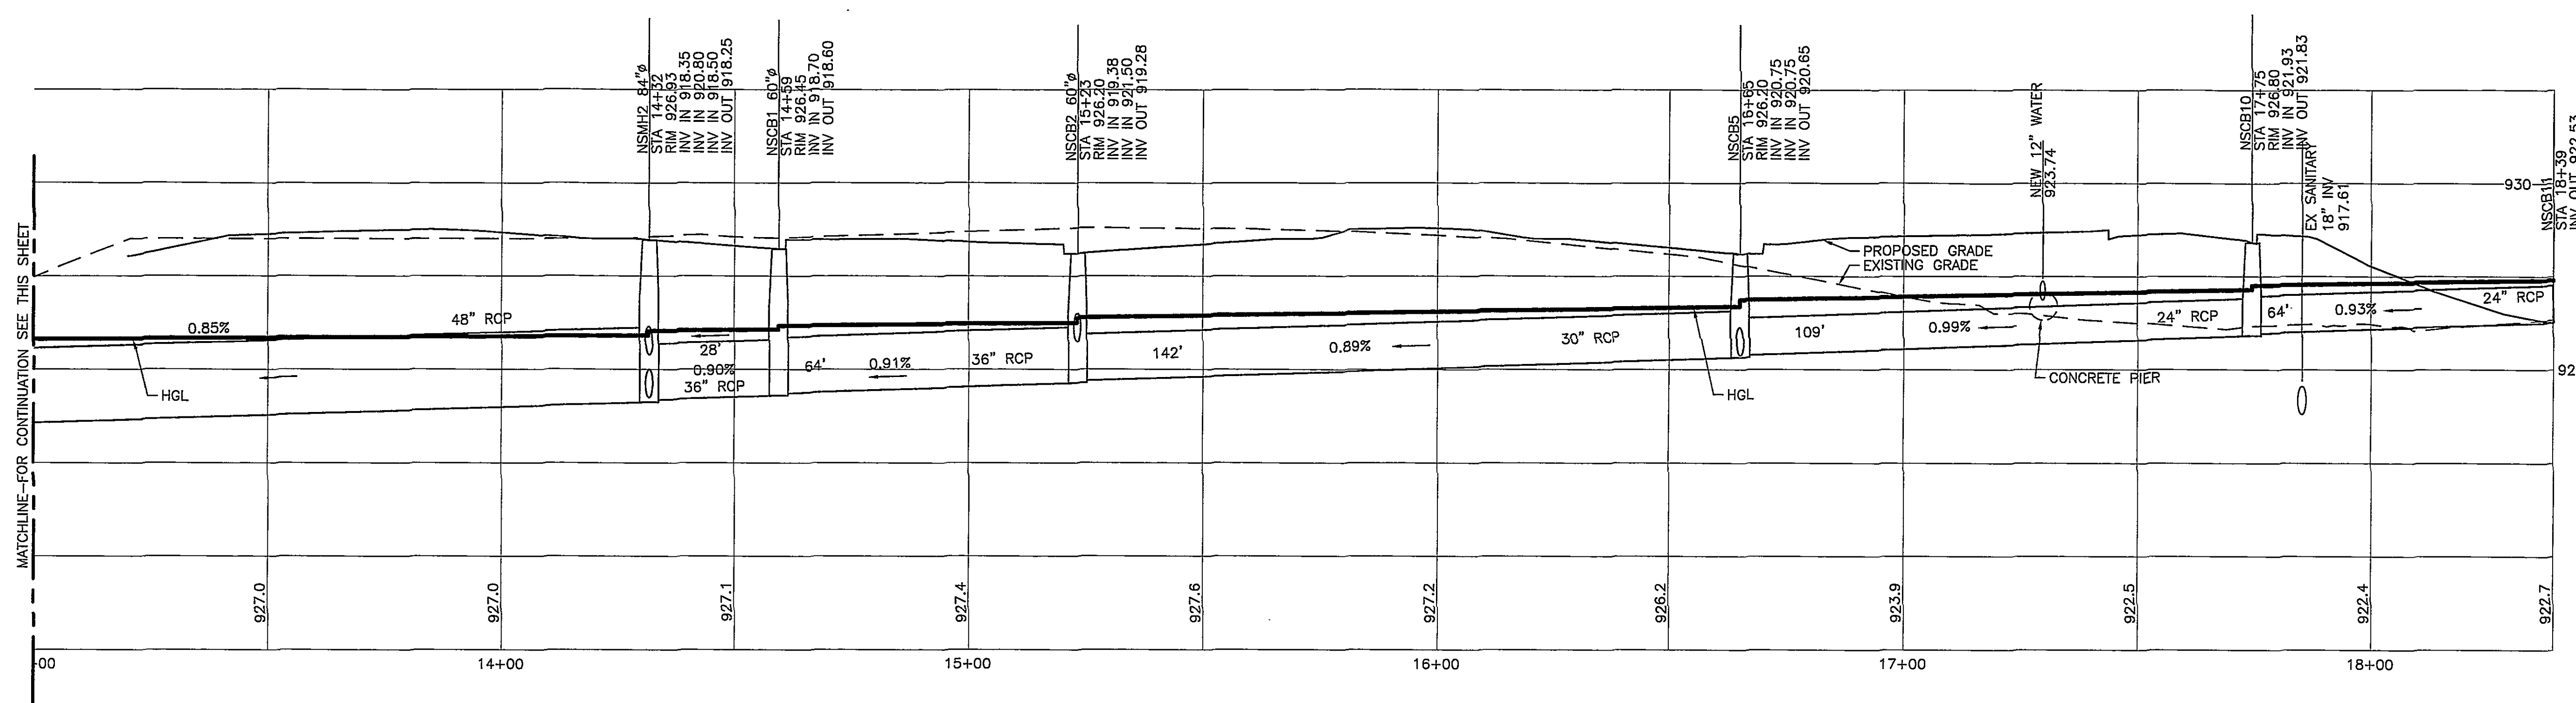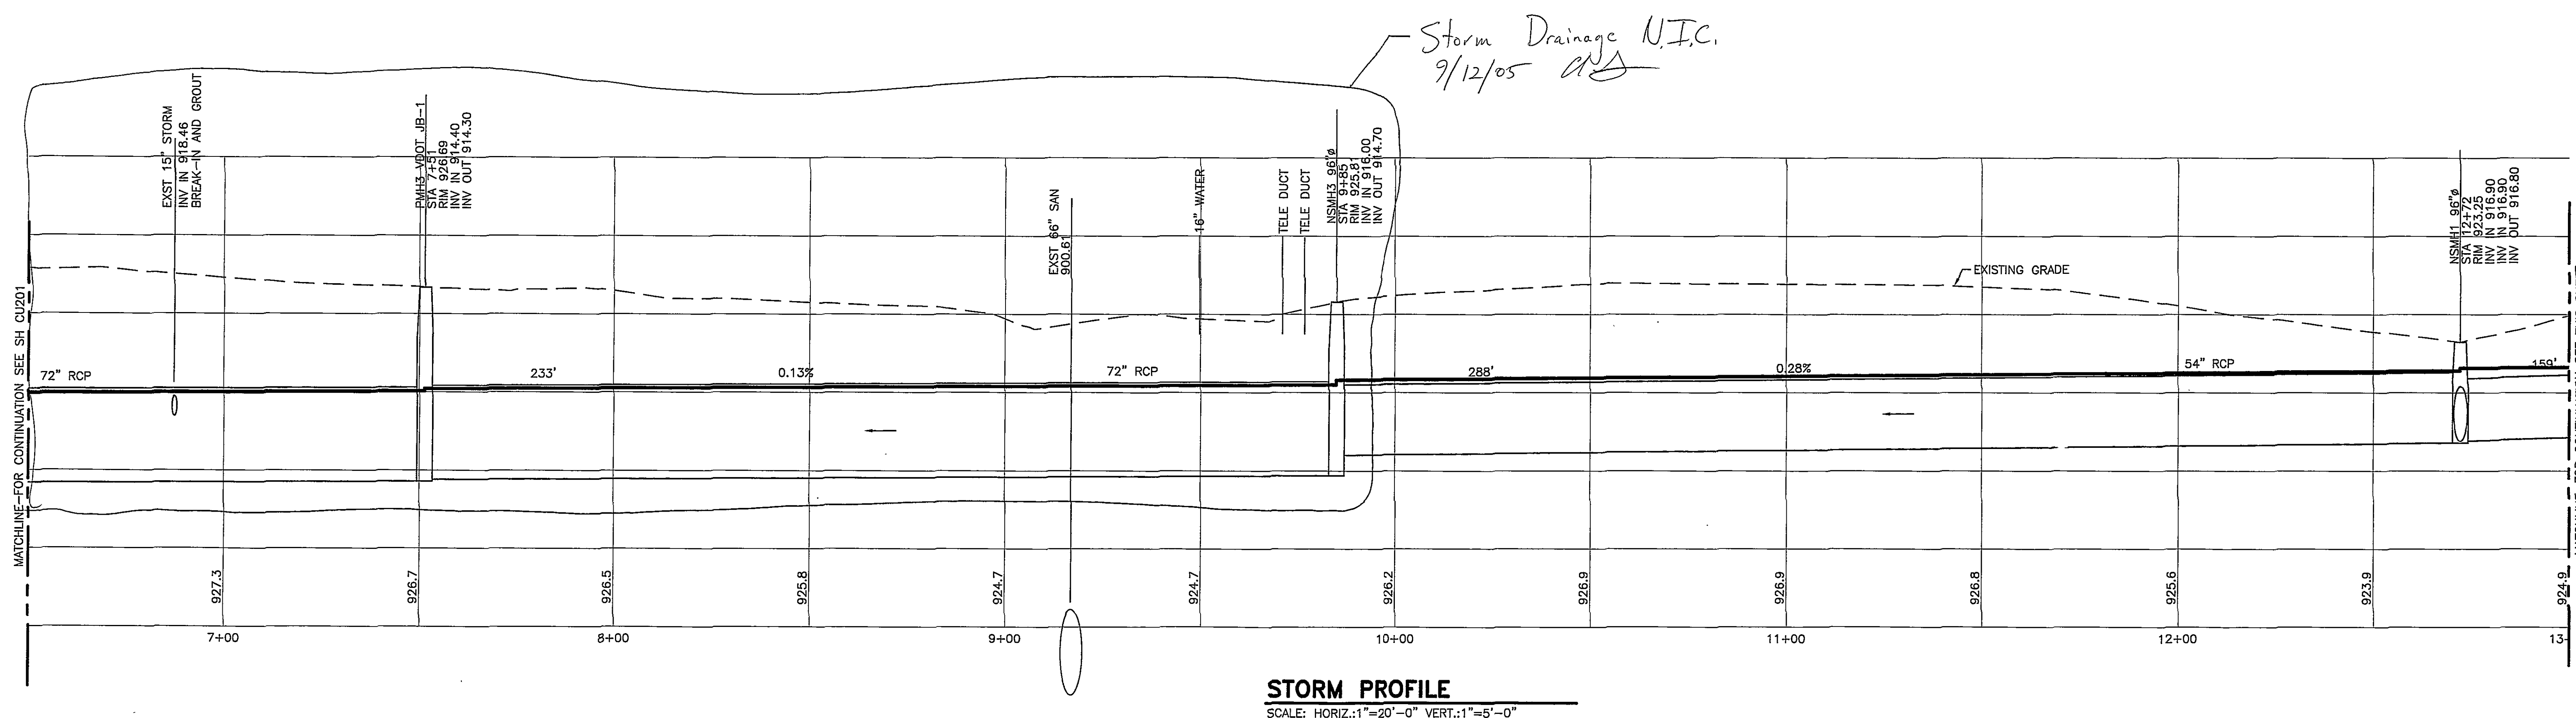

- NOTES:
1. ALL MANHOLES 48" DIAMETER UNLESS OTHERWISE NOTED. LARGER DIAMETER MANHOLES ARE VDOT STANDARD BASE SECTIONS.
 2. VDOT JB-1 TO BE TYPE C WITH INSIDE DIMENSIONS OF 2'-0"X7'-6". INSTALL VDOT TYPE A JUNCTION BOX TOWER.

