


REV	DATE	DESCRIPTION	APP

COMM NO: 40049
 ISSUE DATE: SEPTEMBER 2, 2005
 DESIGNED BY: ARG DRAWN BY: ARG
 CHECKED BY: MLC SUBMITTED BY: GLH
 © HAYES, SEAY, MATTERN & MATTERN, INC., 2005. ALL RIGHTS RESERVED.

CIVIL

UTILITY PROFILES


CU203

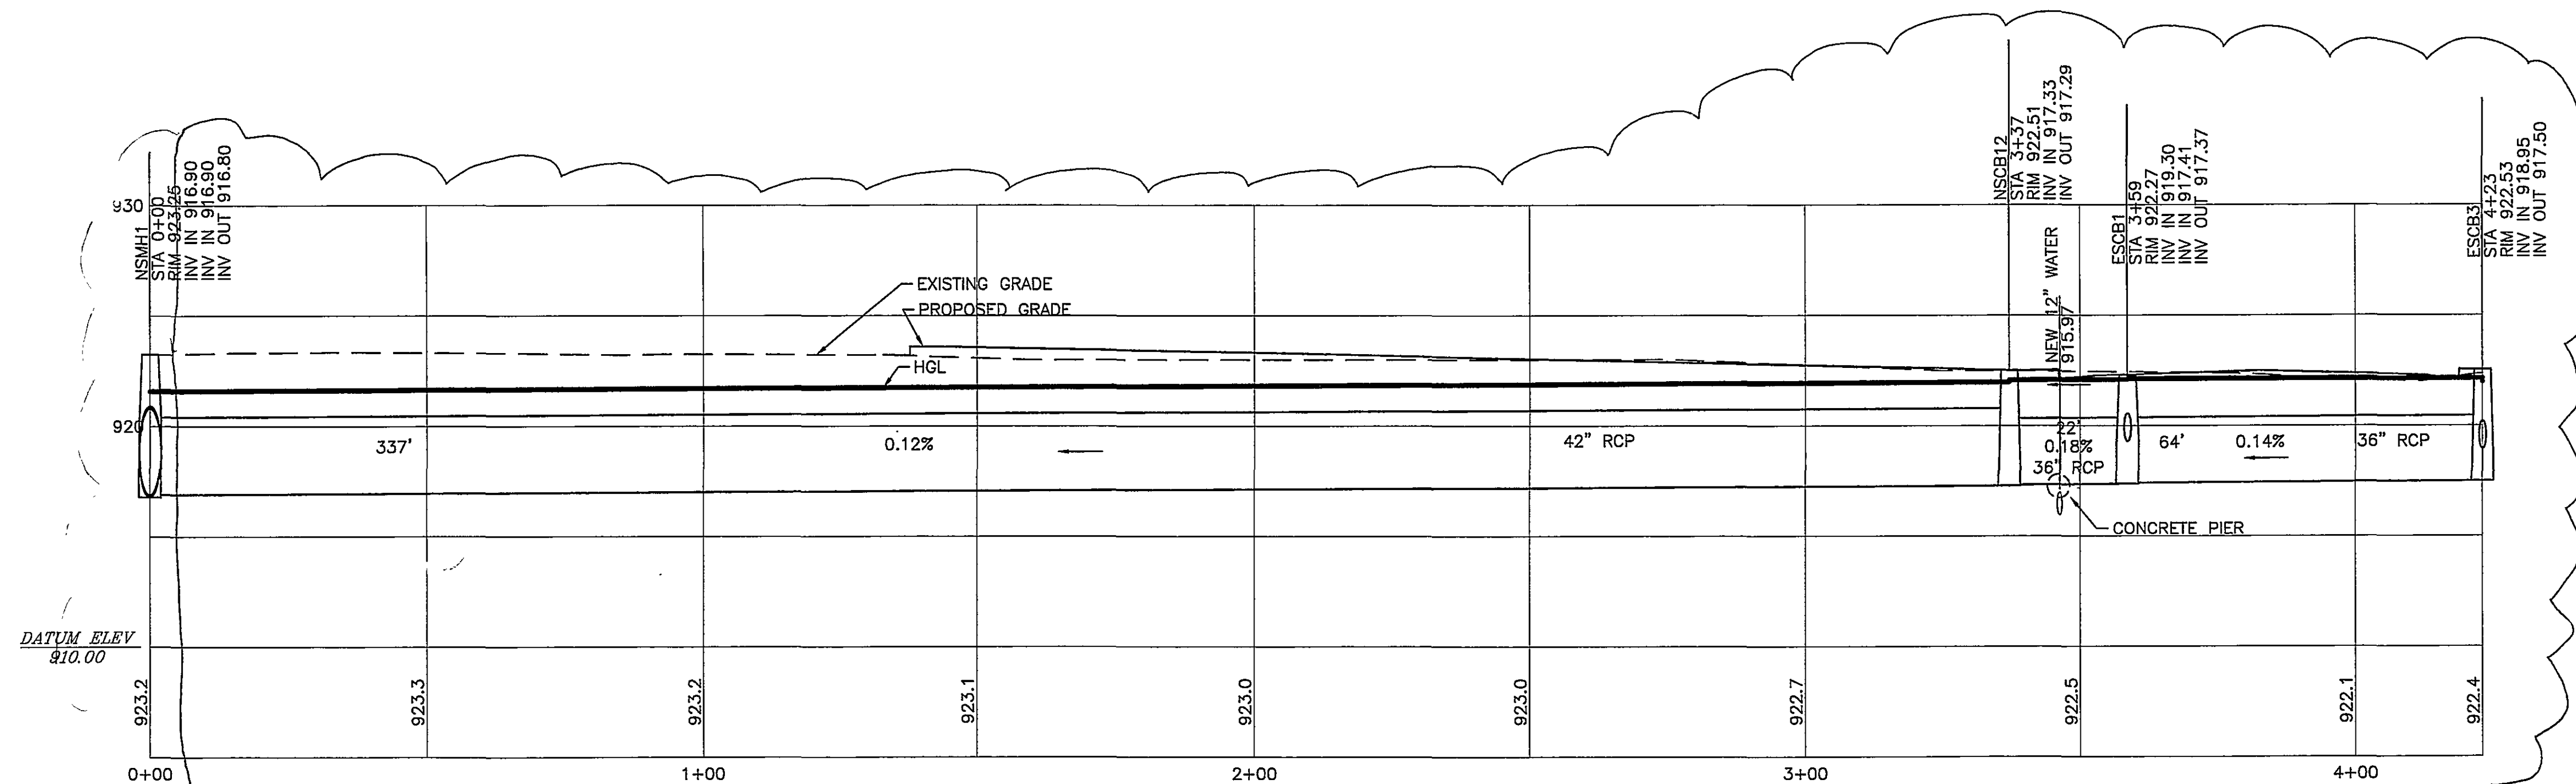

STORM PROFILE


SCALE: HORIZ.:1"=20'-0" VERT.:1"=5'-0"

Storm Drainage in S. Jefferson Street N.I.C.
9/12/05 *AS*

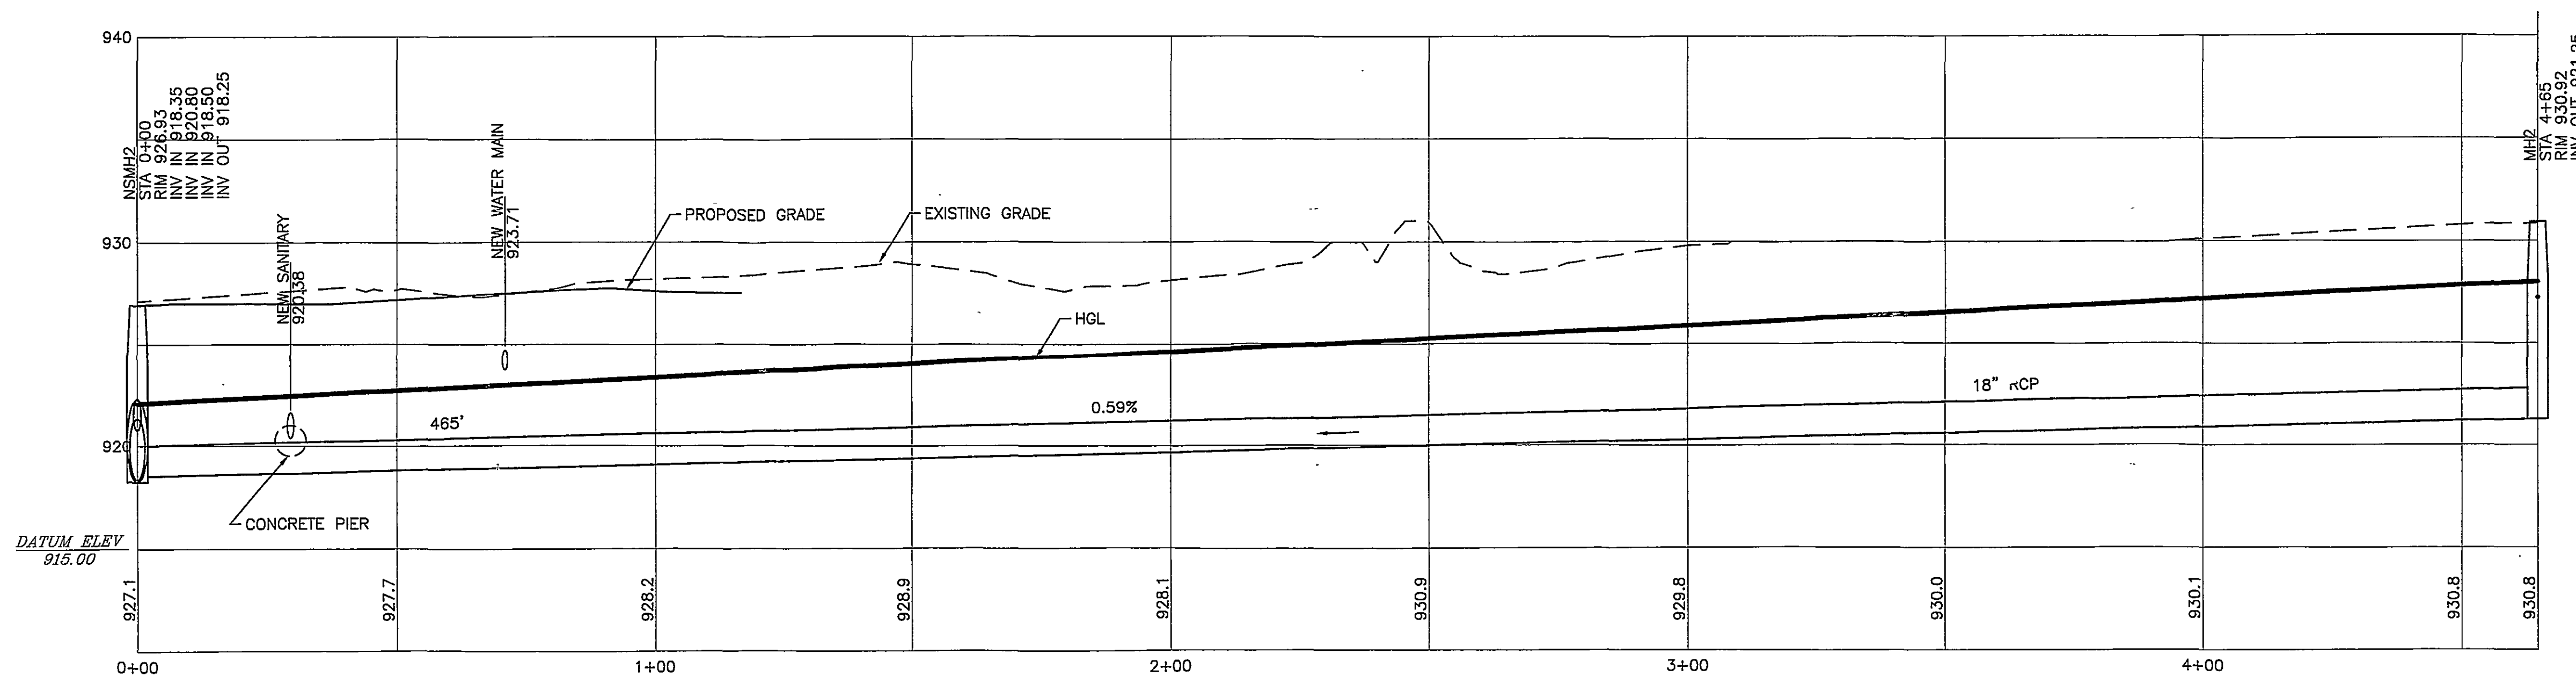


STORM PROFILE

SCALE: HORIZ.:1"=20'-0" VERT.:1"=5'-0"

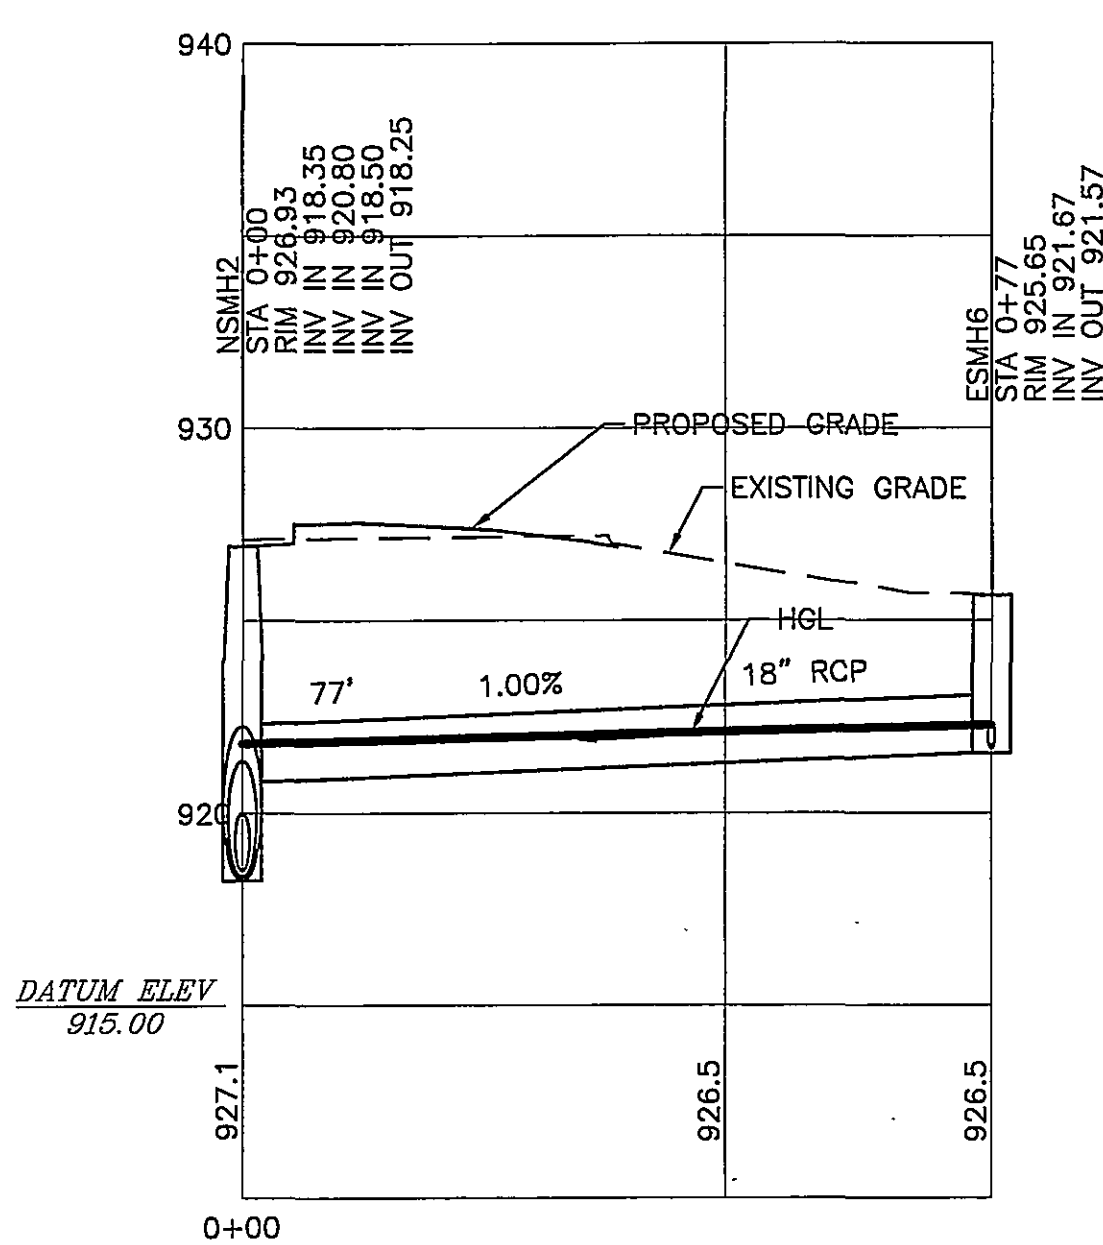


STORM PROFILE

SCALE: HORIZ.:1"=20'-0" VERT.:1"=5'-0"

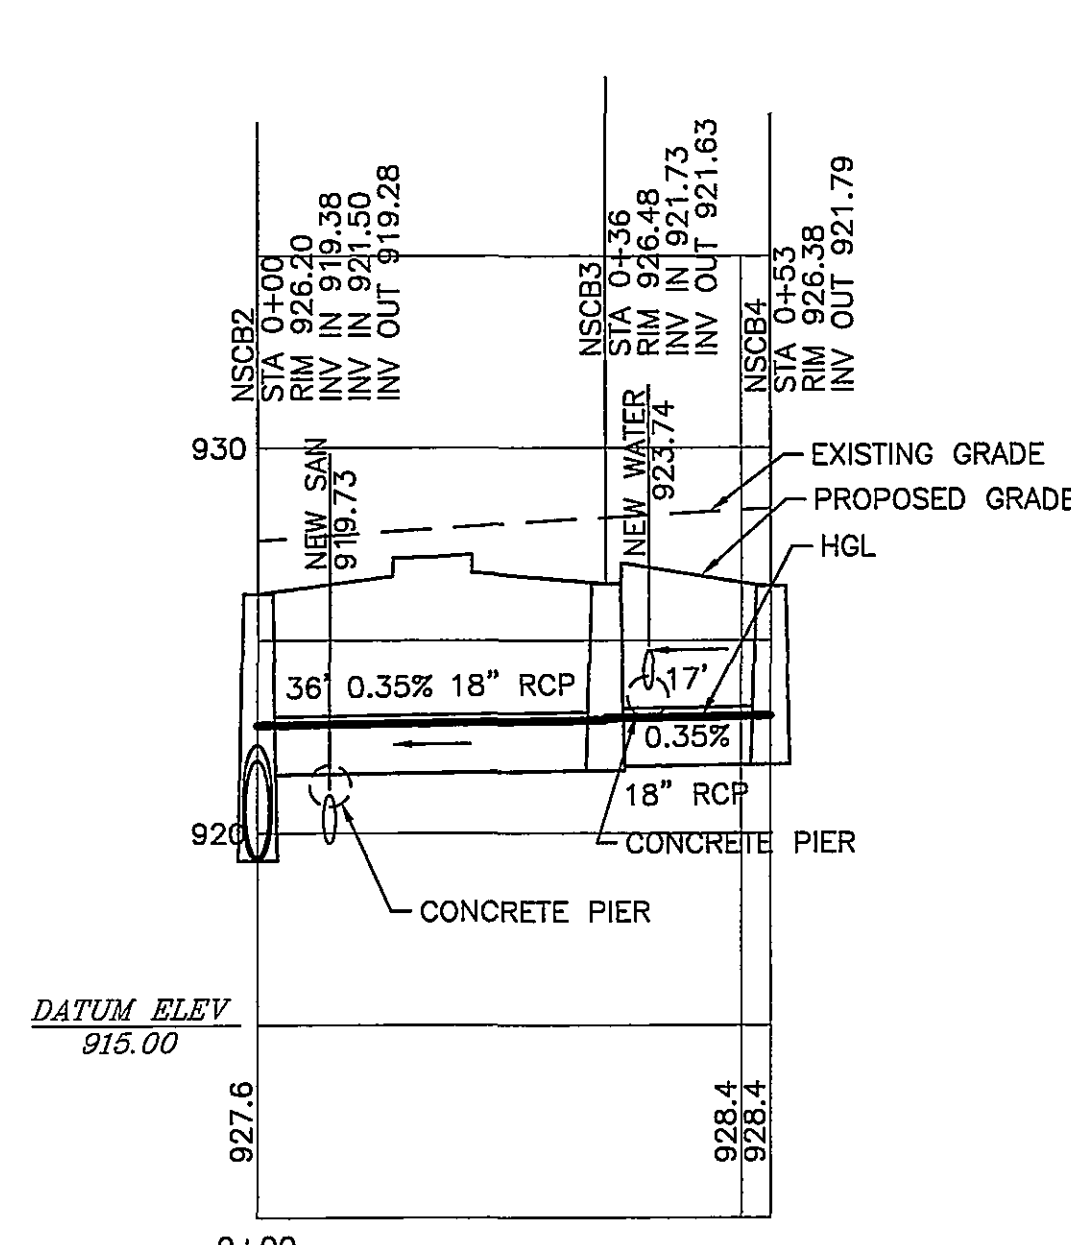


STORM PROFILE

SCALE: HORIZ.:1"=20'-0" VERT.:1"=5'-0"

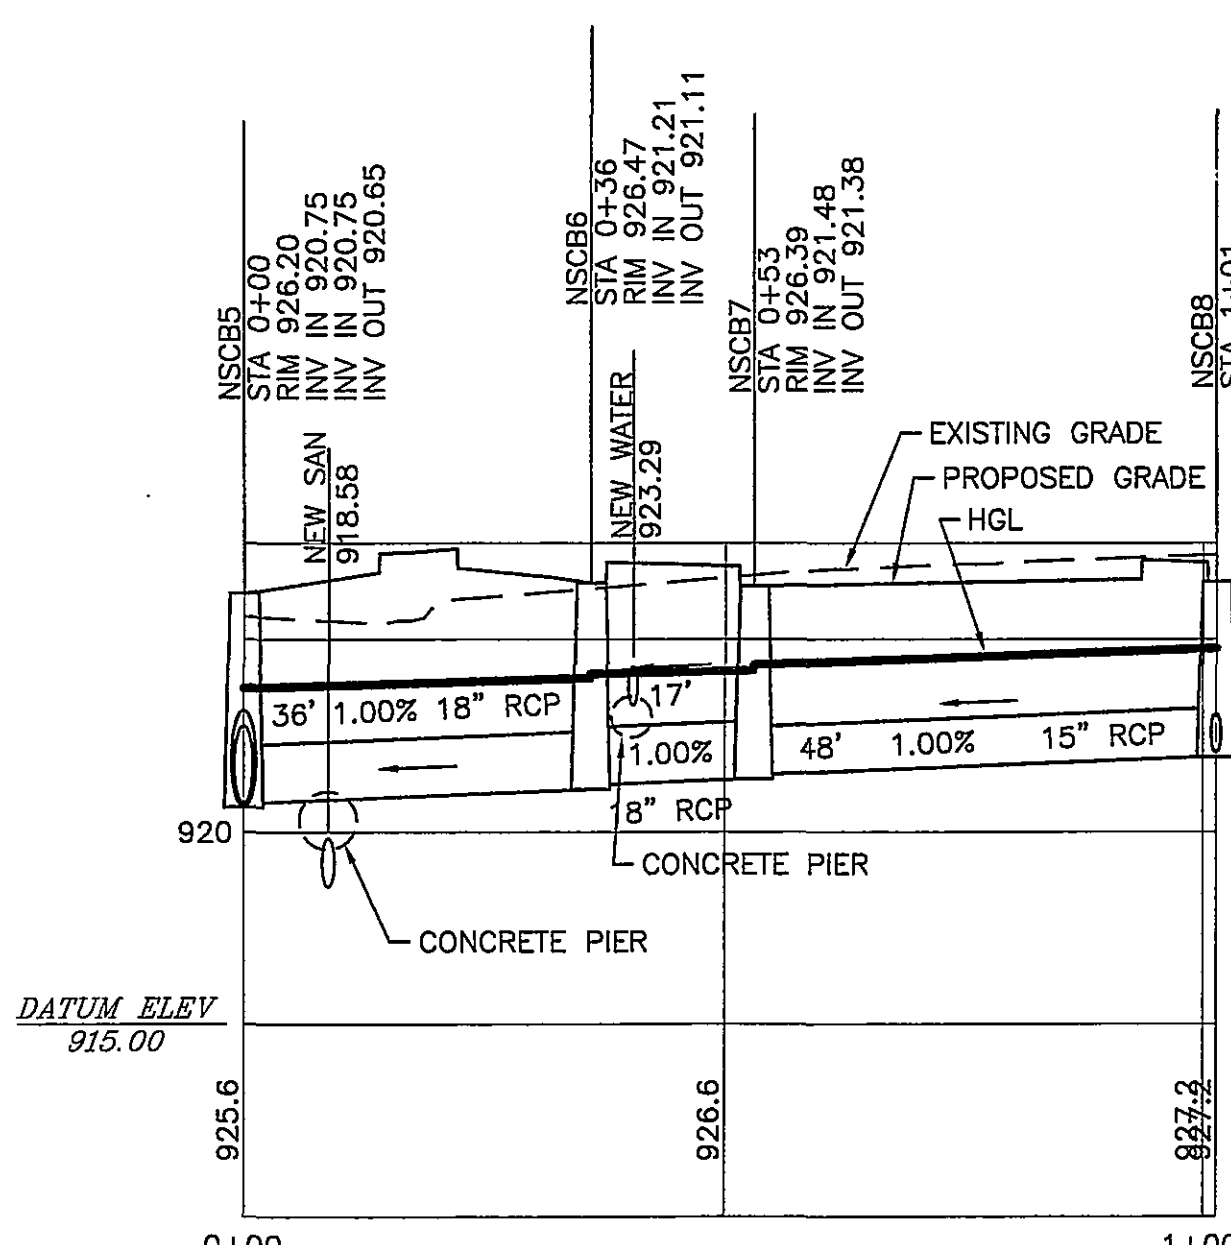


STORM PROFILE

SCALE: HORIZ.:1"=20'-0" VERT.:1"=5'-0"

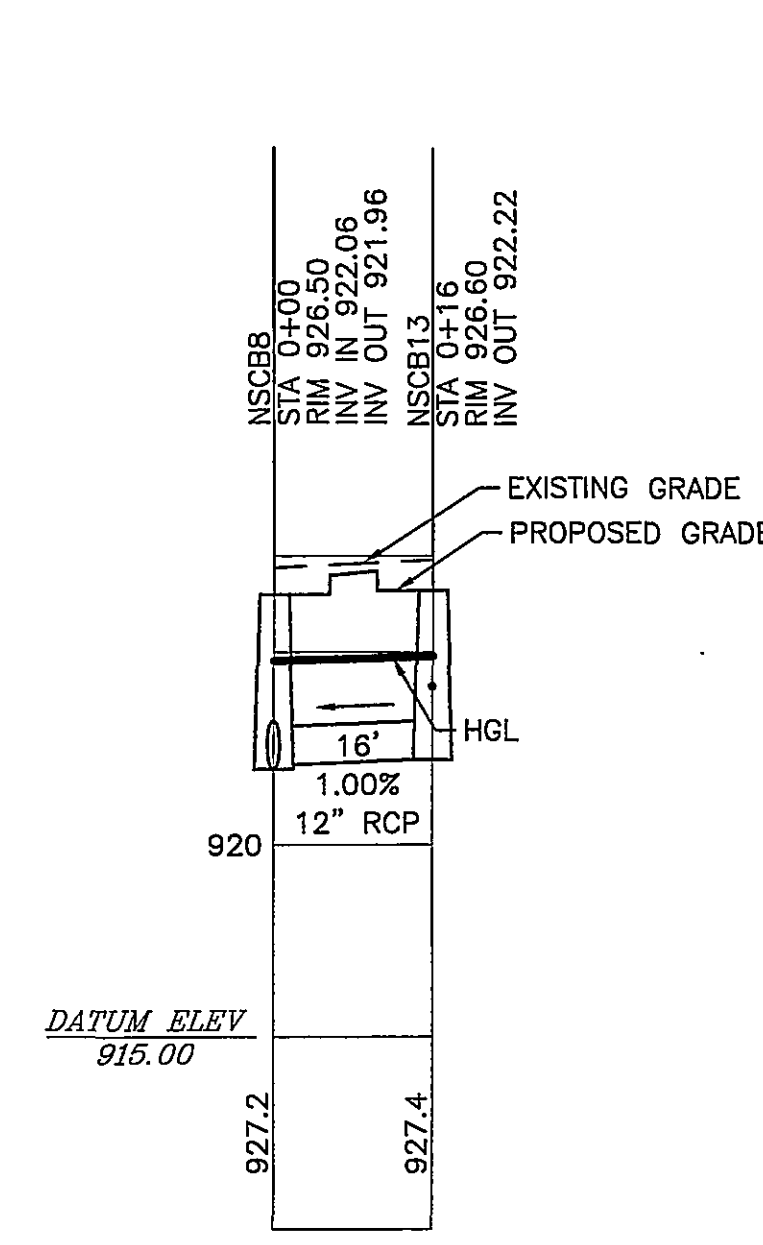


STORM PROFILE

SCALE: HORIZ.:1"=20'-0" VERT.:1"=5'-0"

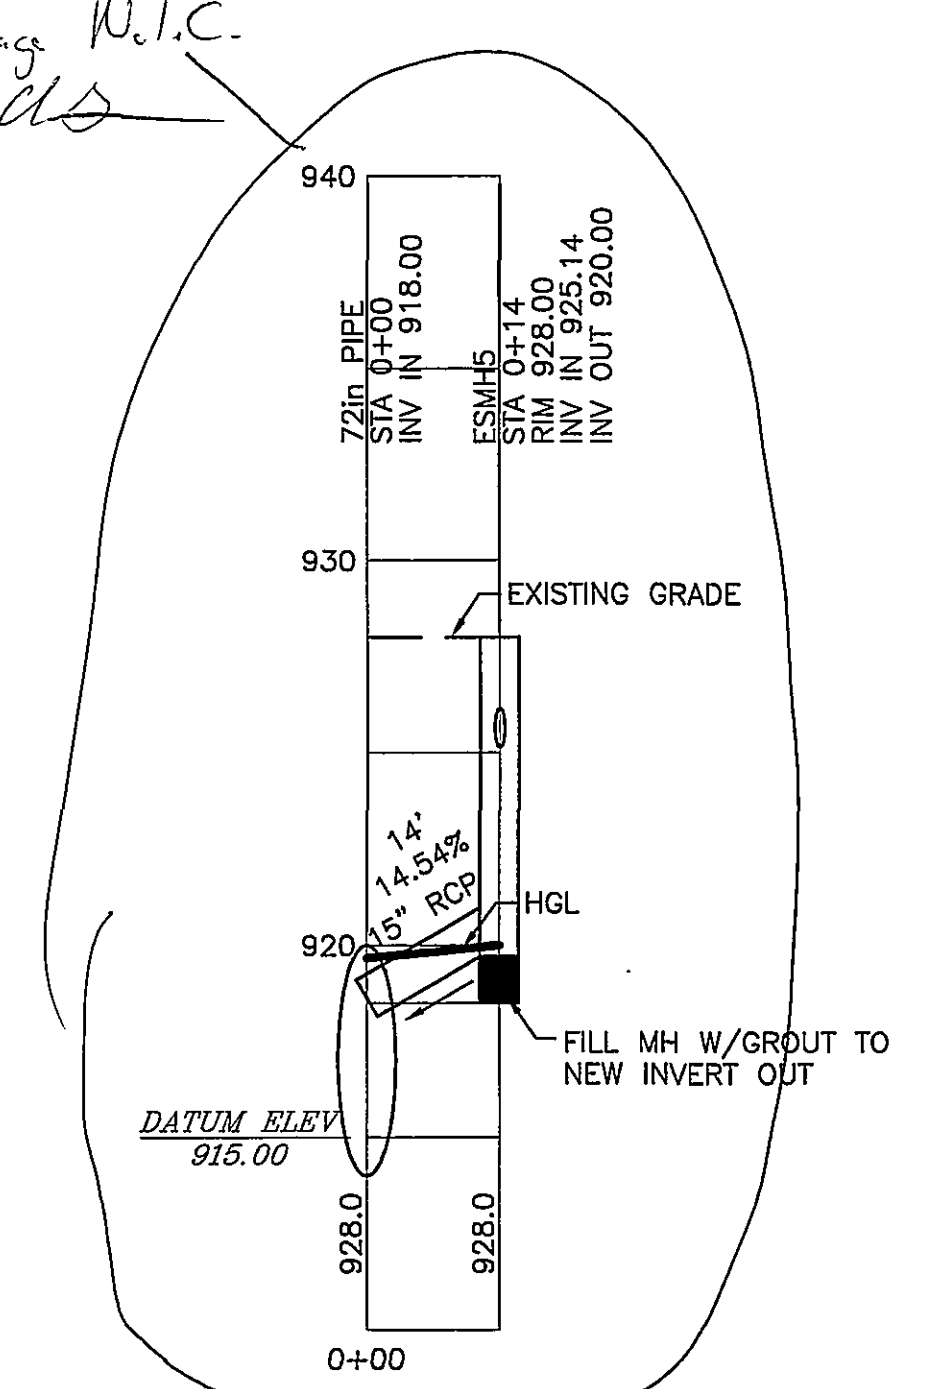

STORM PROFILE

SCALE: HORIZ.:1"=20'-0" VERT.:1"=5'-0"

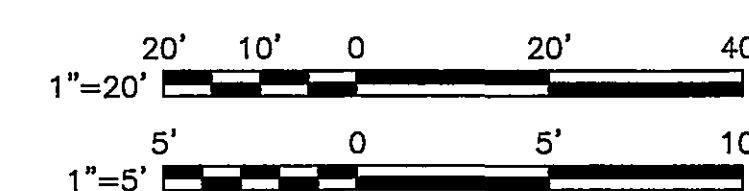

GRAPHIC SCALES

NOTE:
 ALL MANHOLES 48" DIAMETER UNLESS
 OTHERWISE NOTED. LARGER MANHOLES ARE
 VDOT STANDARD BASE SECTIONS.