


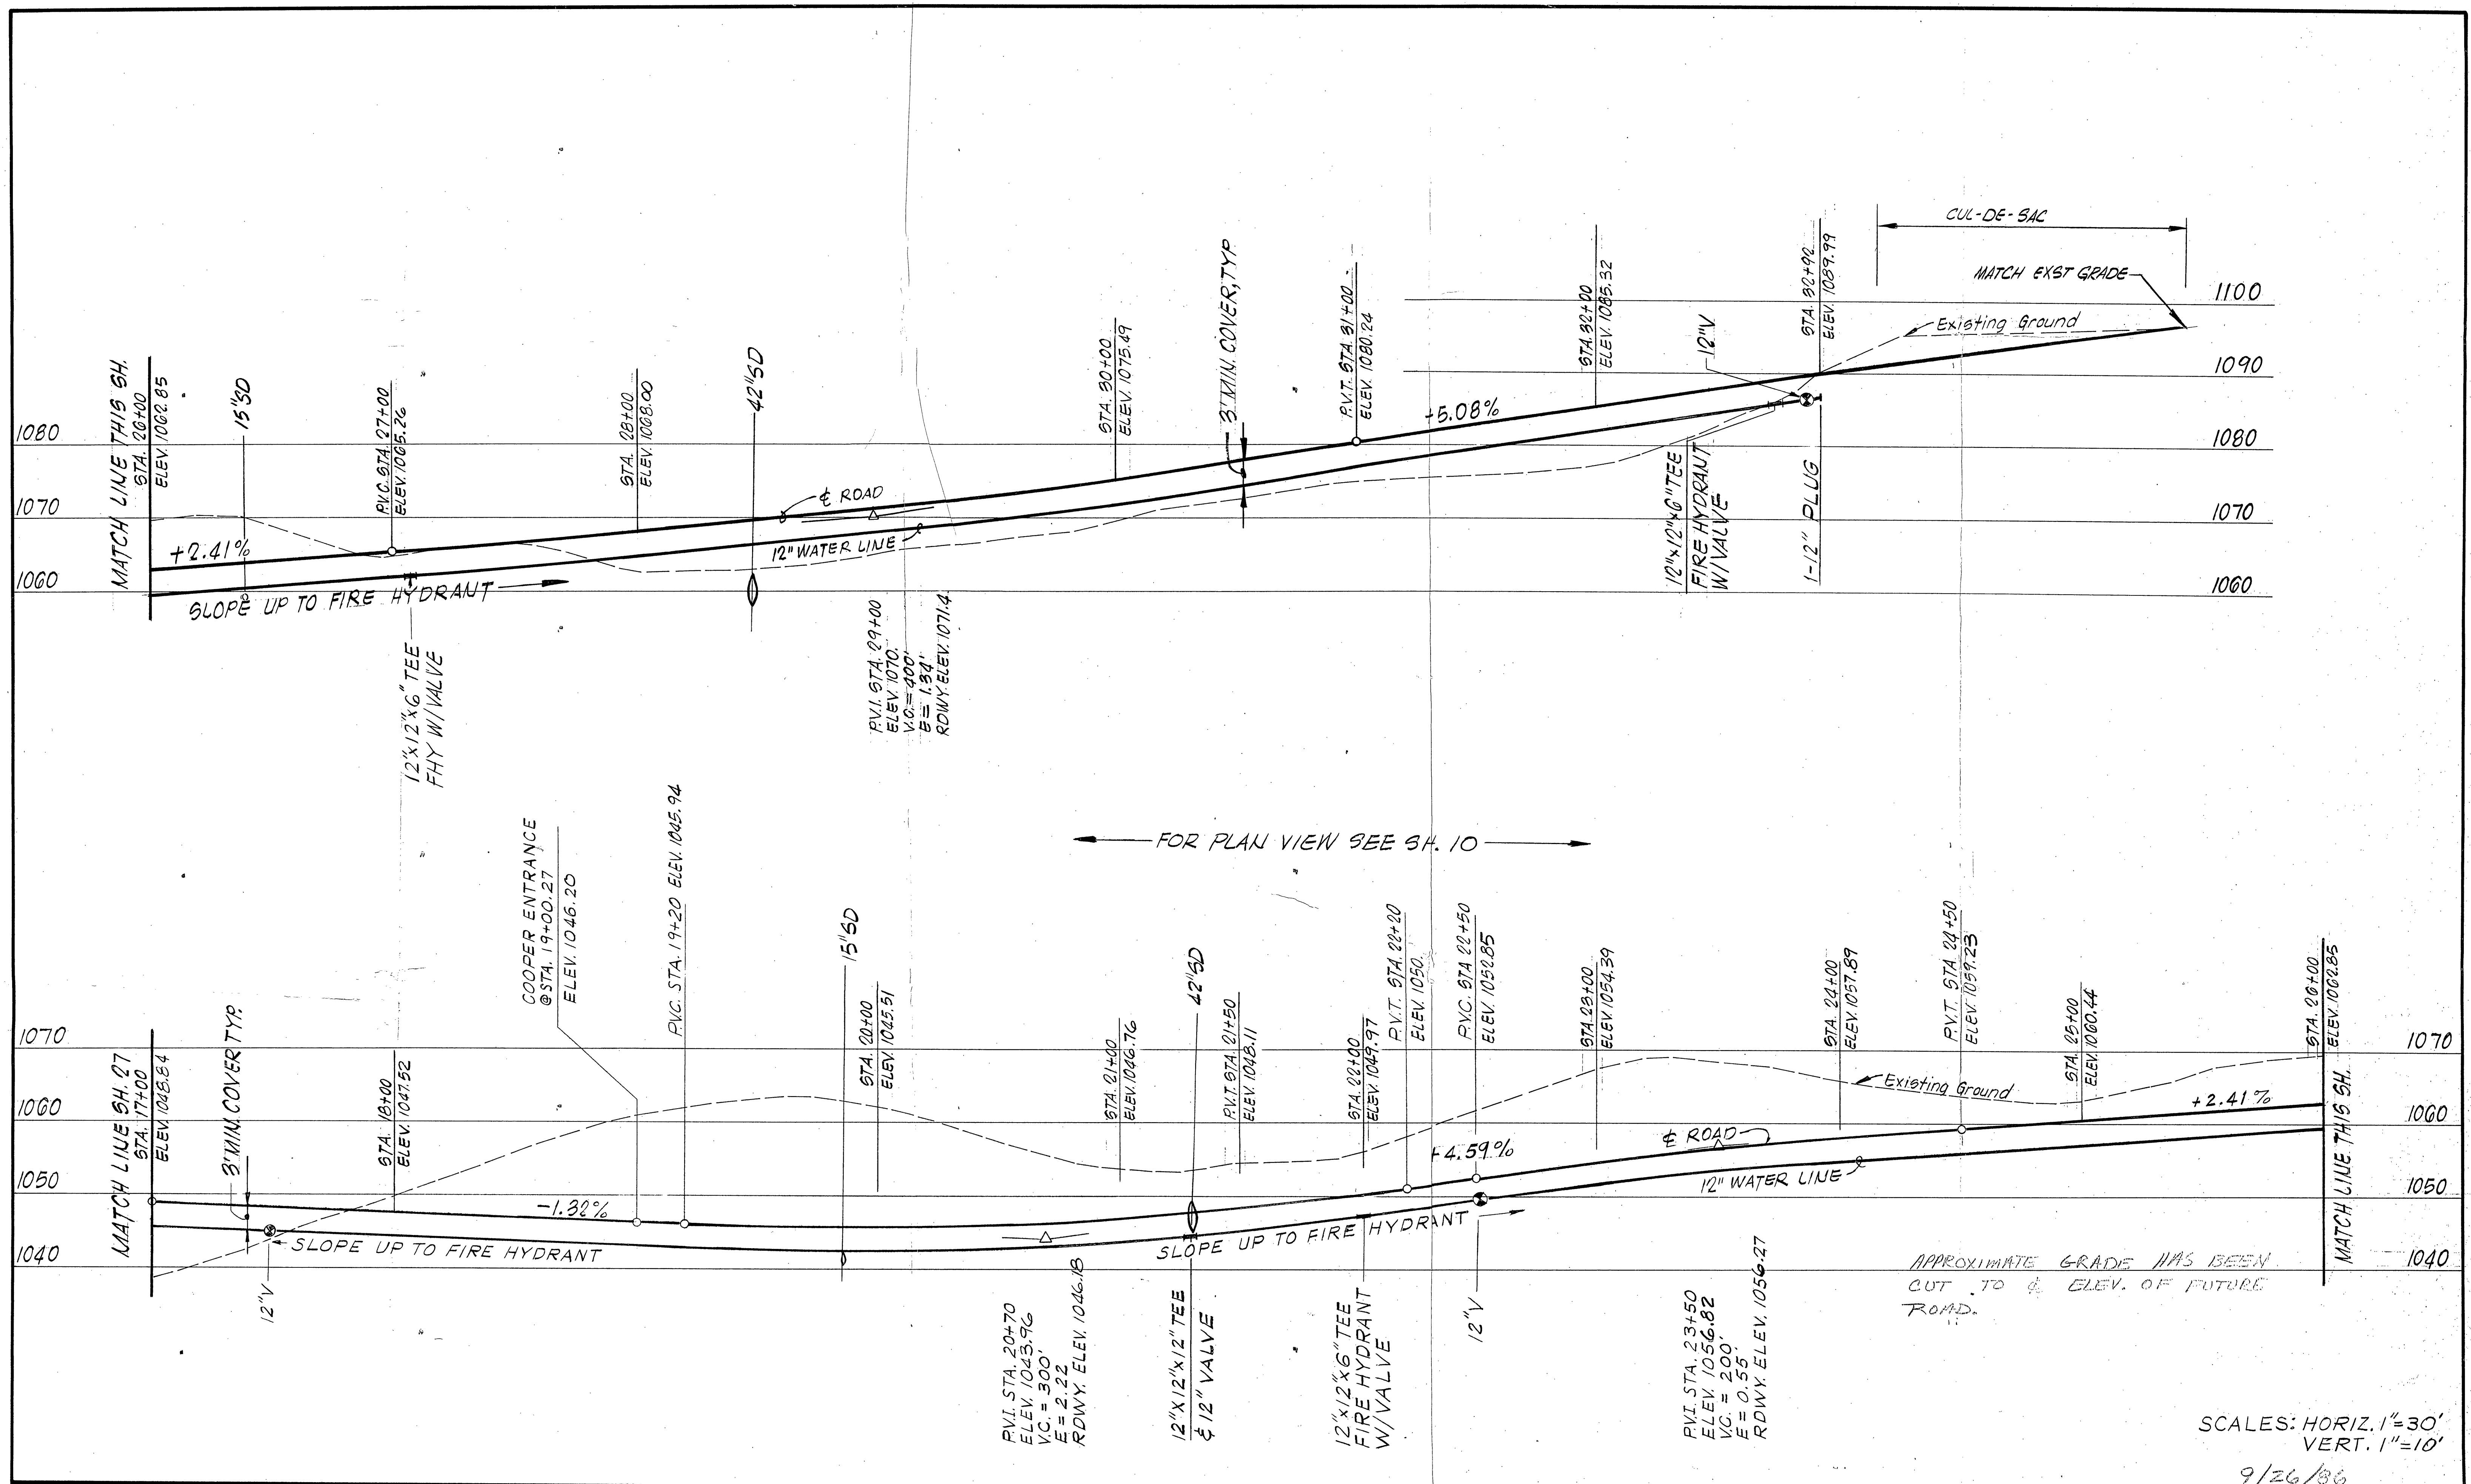

Mattern & Craig CONSULTING ENGINEERS SUITE 401, 707 S. JEFFERSON STREET, ROANOKE, VIRGINIA 24011, (703) 345-9342	DESIGNED: DRM	<table border="1"> <thead> <tr> <th>REVISION</th> <th>DATE</th> <th>DESCRIPTION</th> <th>Y</th> <th>APP.</th> </tr> </thead> <tbody> <tr><td> </td><td> </td><td> </td><td> </td><td> </td></tr> <tr><td> </td><td> </td><td> </td><td> </td><td> </td></tr> <tr><td> </td><td> </td><td> </td><td> </td><td> </td></tr> <tr><td> </td><td> </td><td> </td><td> </td><td> </td></tr> <tr><td> </td><td> </td><td> </td><td> </td><td> </td></tr> </tbody> </table>	REVISION	DATE	DESCRIPTION	Y	APP.																										DATE JUNE 1983	ROANOKE CENTRE FOR INDUSTRY AND TECHNOLOGY CITY OF ROANOKE, VIRGINIA PROFILE ROADWAY & WATER 1700 Blue Hills Drive	SHEET 28
	REVISION		DATE	DESCRIPTION	Y	APP.																													
CHECKED: SWH	DATE JUNE 1983																																		
APPROVED: JWC	DATE JUNE 1983																																		