




SEE SHEET 19 FOR ROAD AND WATER LINE PROFILES
SEE SHEET 33 & 39 FOR SD PROFILES
SEE SHEET 30 FOR SANITARY SEWER PROFILES

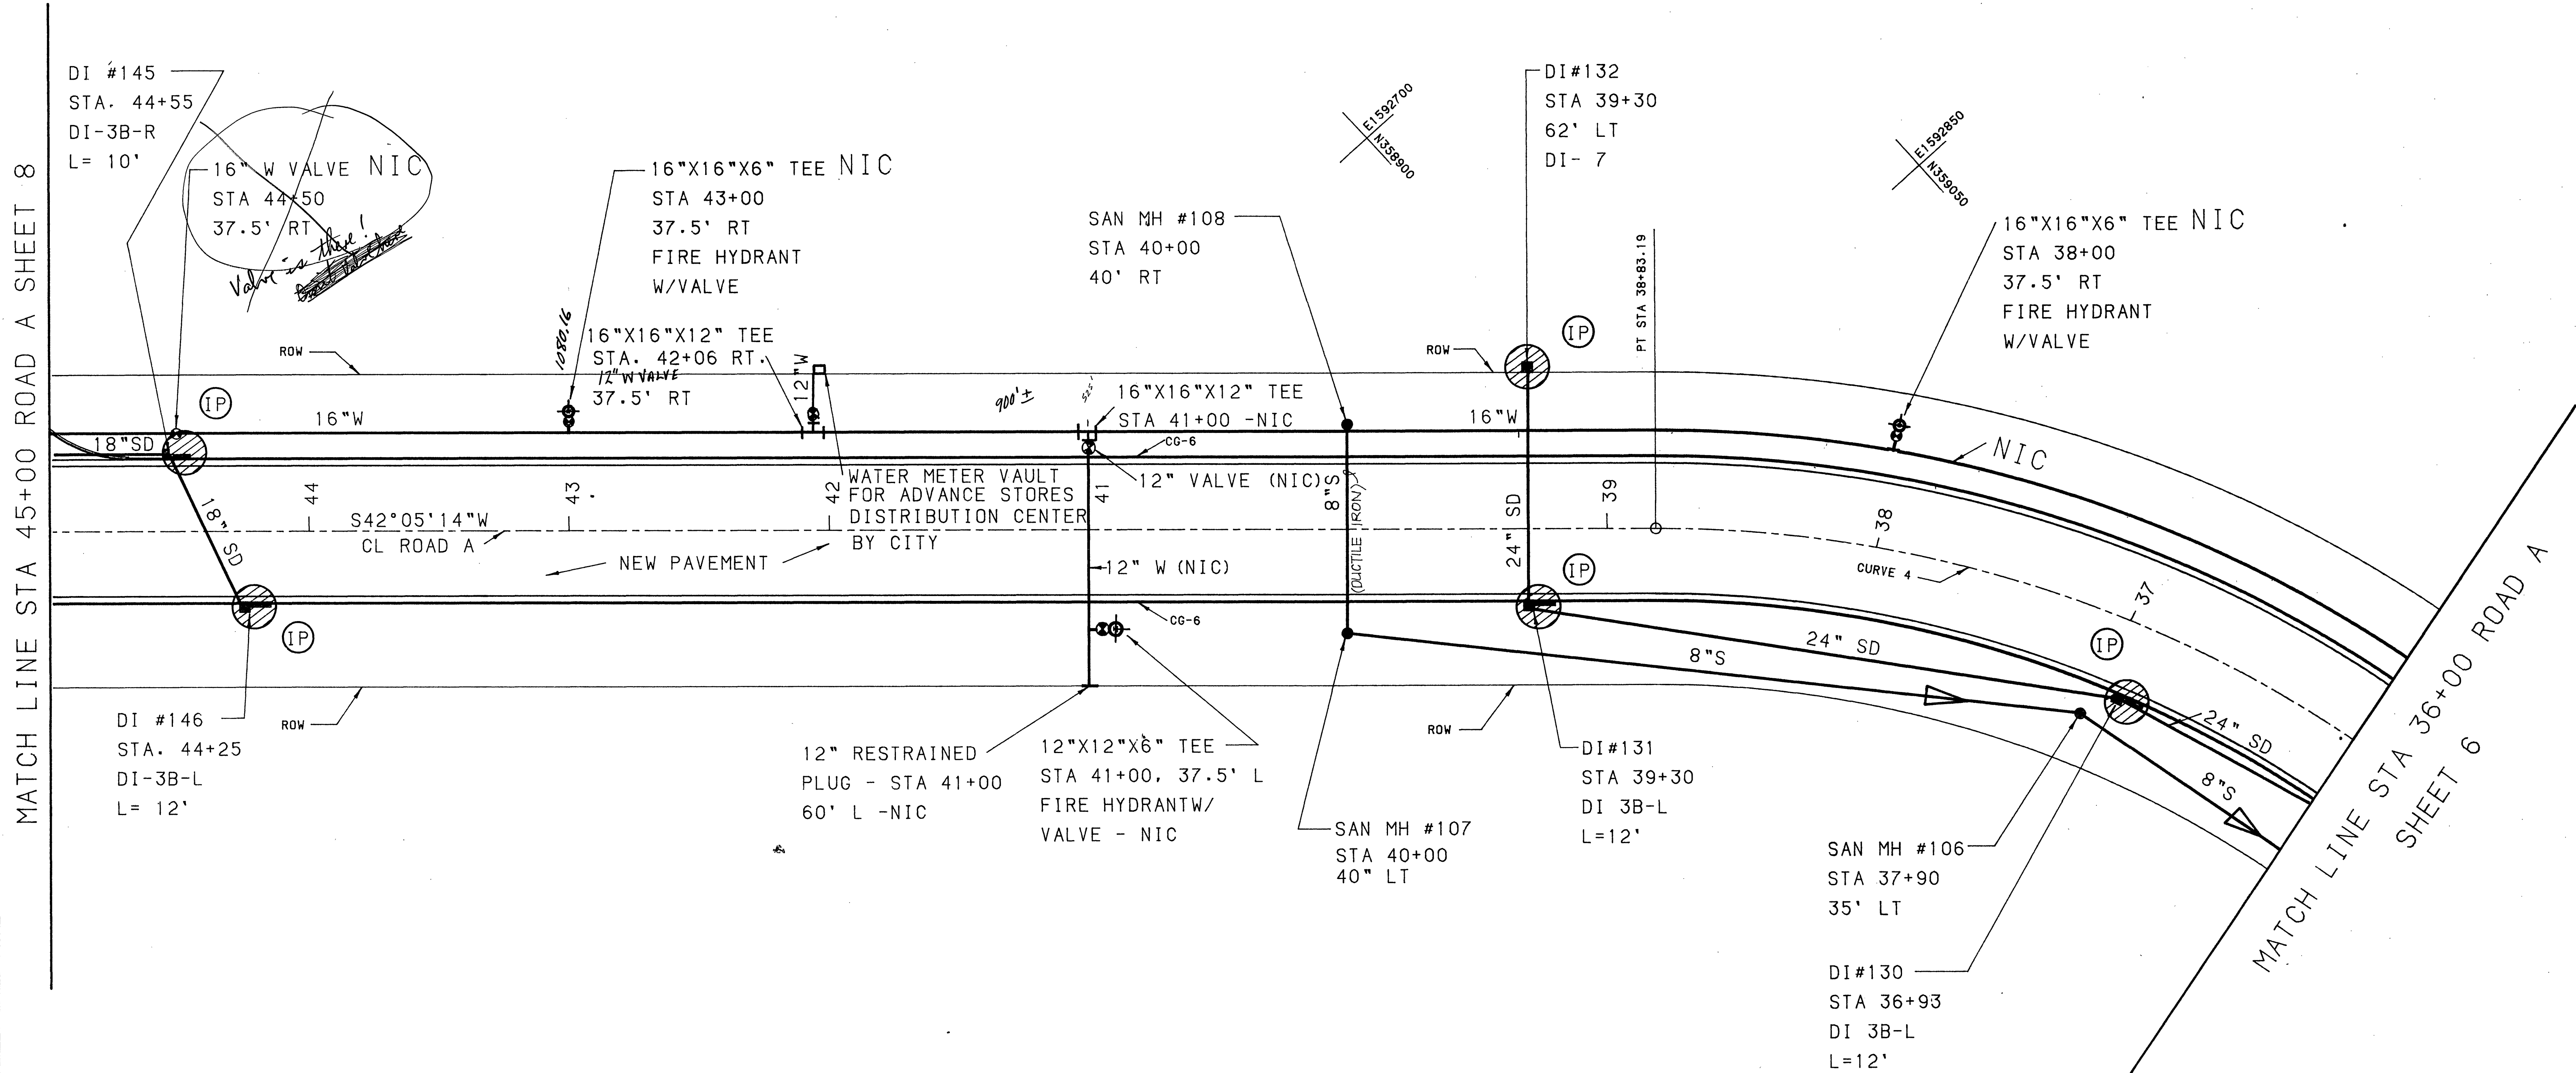

16" This page 900' ±
to Advance Center 100' ±

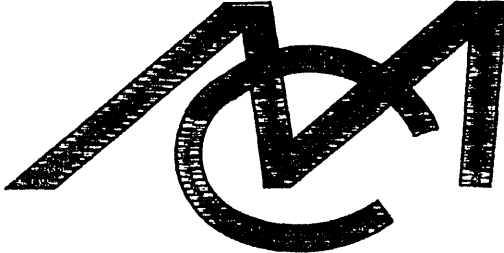

Mattern & Craig
CONSULTING ENGINEERS
SUITE 401, 707 S. JEFFERSON STREET, ROANOKE, VIRGINIA 24011. (703) 345-9342

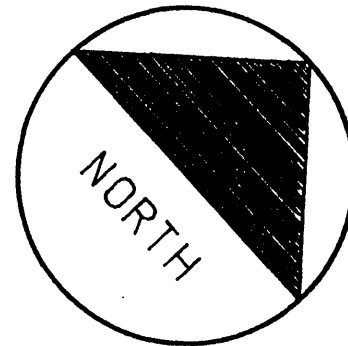DESIGNED: RSM			REVISION	DATE	DESCRIPTION	BY	APP.	DATE	ROANOKE CENTRE FOR INDUSTRY AND TECHNOLOGY CITY OF ROANOKE, VIRGINIA	PLAN ROADWAY, WATER, SANITARY AND STORM DRAIN	SHEET 7
CHECKED: WJJ								JAN 1987			
APPROVED: SWH								677E			