



MATCH LINE STA 53+50 ROAD A SHEET 9

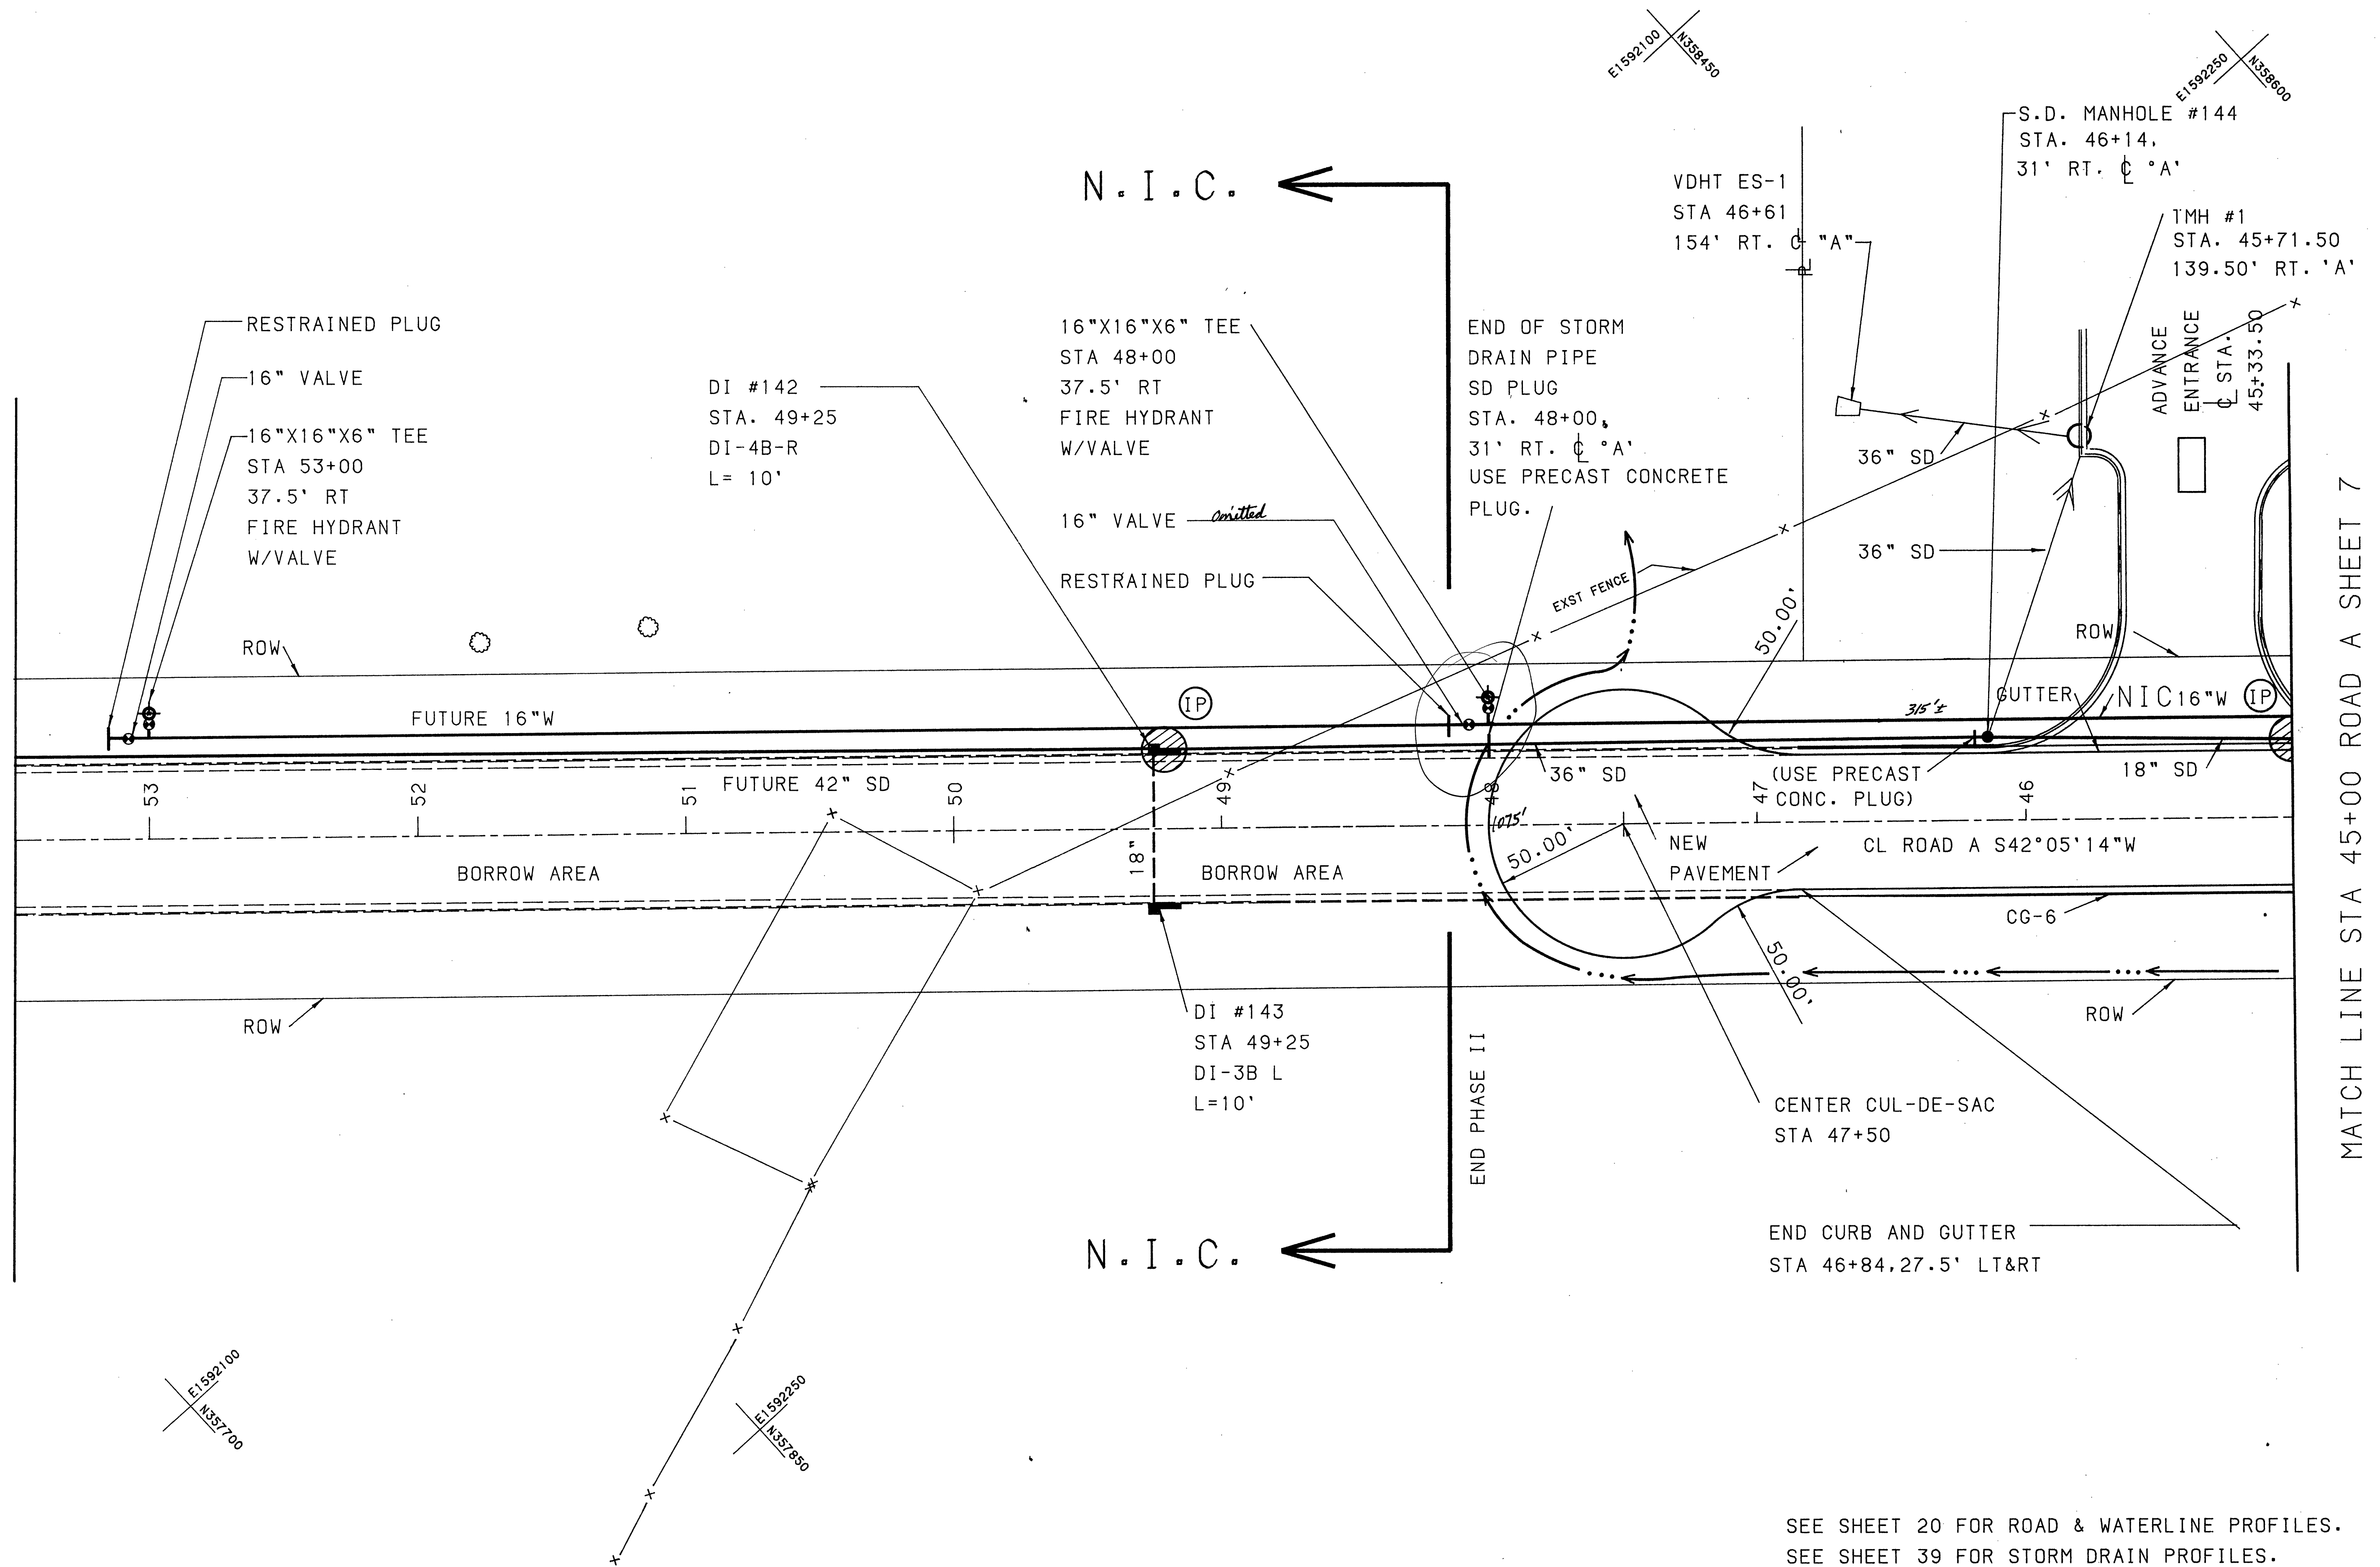



SEE SHEET 20 FOR ROAD & WATERLINE PROFILES.
SEE SHEET 39 FOR STORM DRAIN PROFILES.

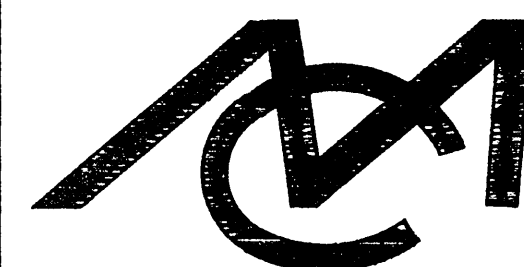

Mattern & Craig
CONSULTING ENGINEERS

SUITE 401, 707 S. JEFFERSON STREET, ROANOKE, VIRGINIA 24011, (703) 345-9342

DESIGNED: RSM
CHECKED: WJJ
APPROVED: SWH

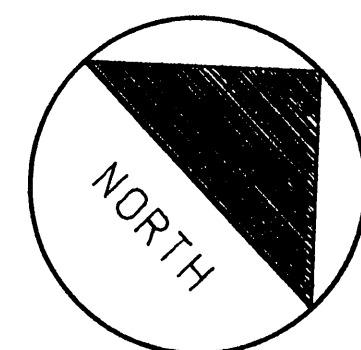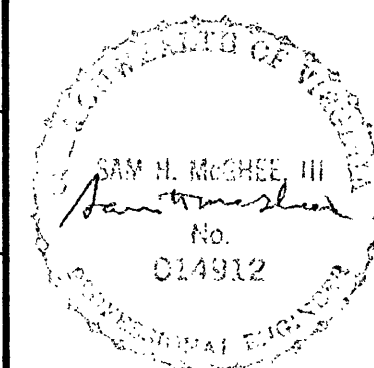

REVISION	DATE	DESCRIPTION	BY	APP.

DATE
JAN 1987

COMM.
677E

ROANOKE CENTRE FOR INDUSTRY AND TECHNOLOGY
CITY OF ROANOKE, VIRGINIA

PLAN
ROADWAY, WATER, SANITARY AND STORM DRAIN

SHEET
8