



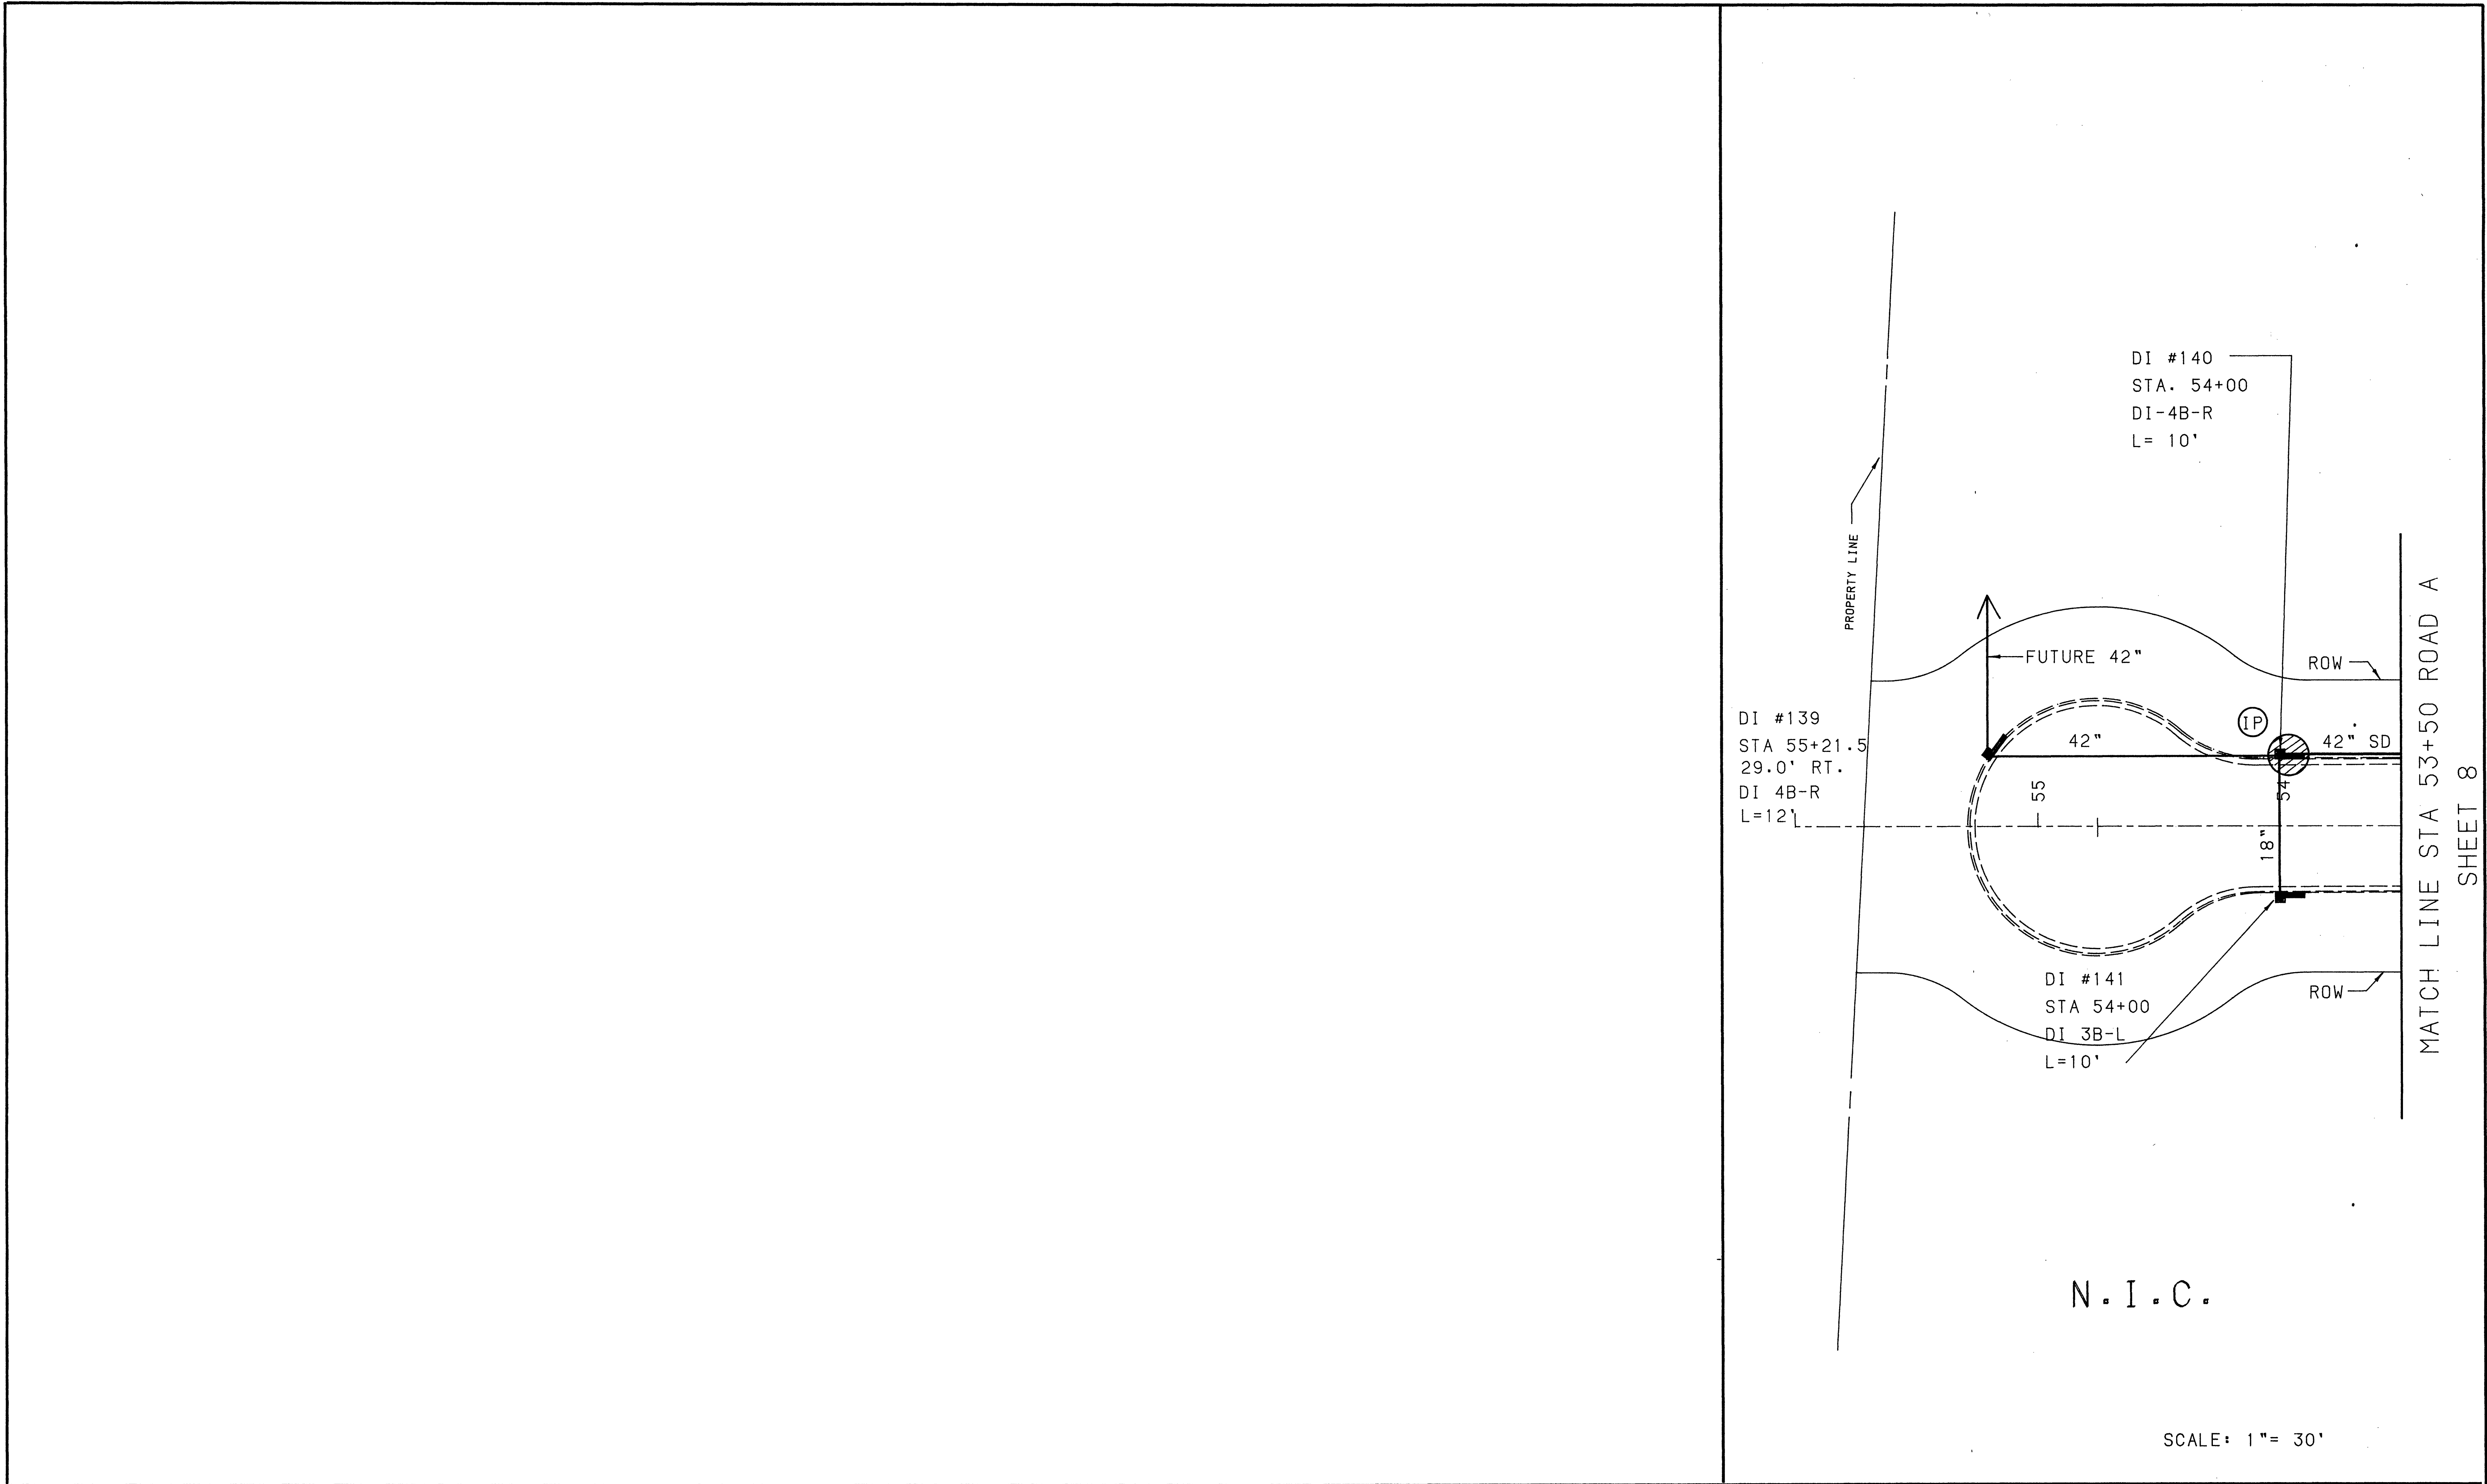


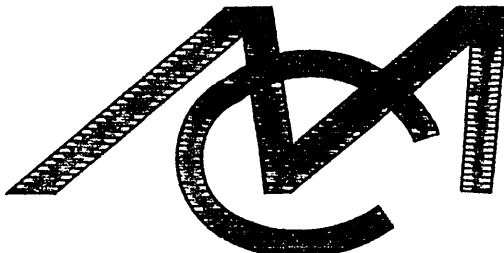

Mattern & Craig
CONSULTING ENGINEERS

SUITE 401, 707 S. JEFFERSON STREET, ROANOKE, VIRGINIA 24011. (703) 345-9342

DESIGNED:	RSM
CHECKED:	WJJ
APPROVED:	SWH

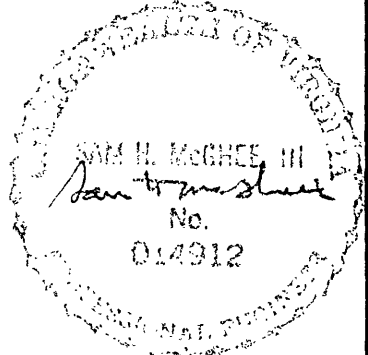

REVISION	DATE	DESCRIPTION	BY	APP.

DATE
JAN 1987

COMM.
677E

ROANOKE CENTRE FOR INDUSTRY AND TECHNOLOGY
CITY OF ROANOKE, VIRGINIA

PLAN
ROADWAY, WATER, SANITARY AND STORM DRAIN

SHEET
9