



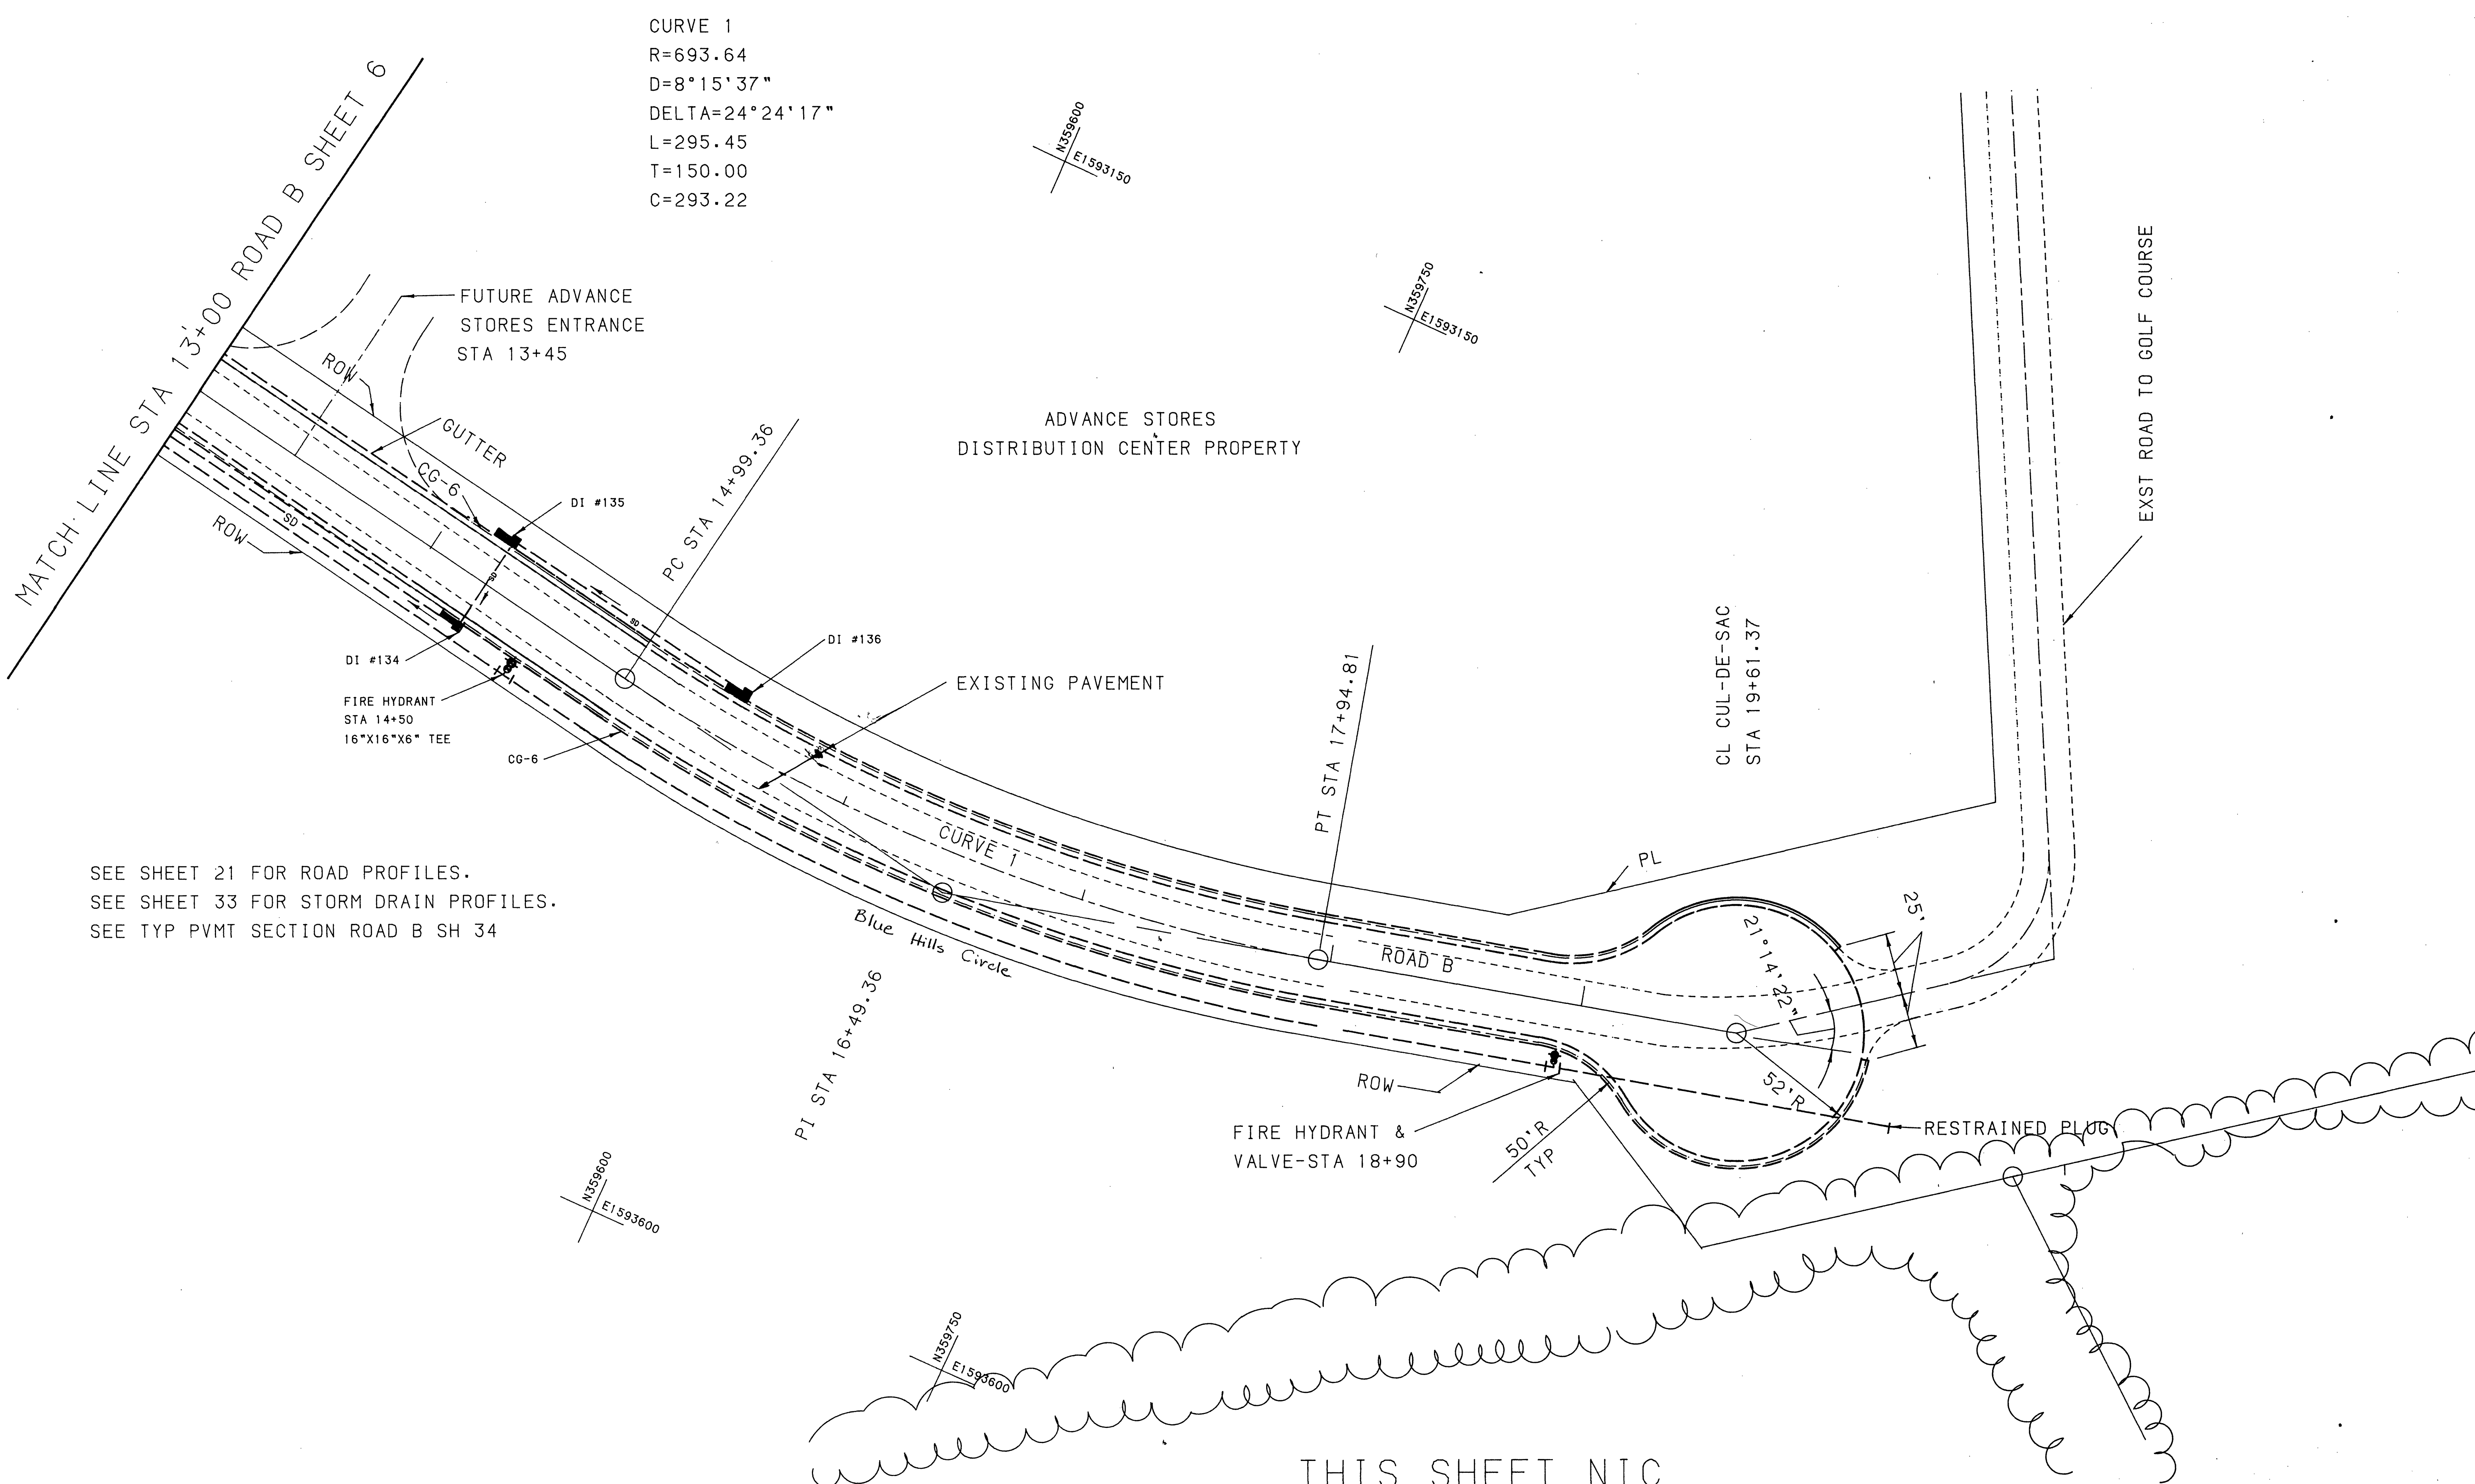

CURVE 1
 R=693.64
 D=8°15'37"
 DELTA=24°24'17"
 L=295.45
 T=150.00
 C=293.22

SEE SHEET 21 FOR ROAD PROFILES.
 SEE SHEET 33 FOR STORM DRAIN PROFILES.
 SEE TYP PVMT SECTION ROAD B SH 34


THIS SHEET NIC

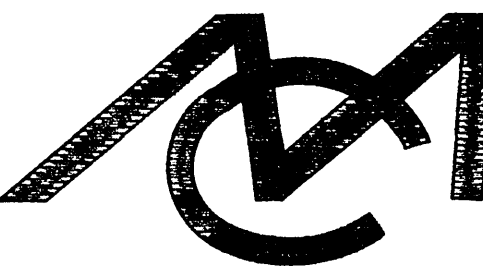

Mattern & Craig
CONSULTING ENGINEERS

SUITE 401, 707 S. JEFFERSON STREET, ROANOKE, VIRGINIA 24011, (703) 345-9342

DESIGNED:	RSM
CHECKED:	WJJ
APPROVED:	SWH

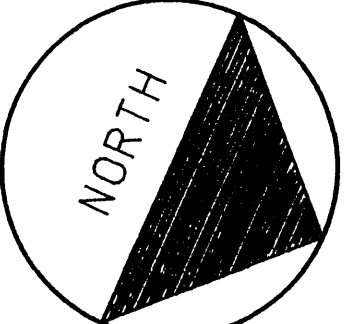

REVISION	DATE	DESCRIPTION	BY	APP.

DATE
JAN 87

COMM.
677E

ROANOKE CENTRE FOR INDUSTRY AND TECHNOLOGY

CITY OF ROANOKE, VIRGINIA

PLAN

ROADWAY, WATER, SANITARY AND STORM DRAIN

SHEET

10