
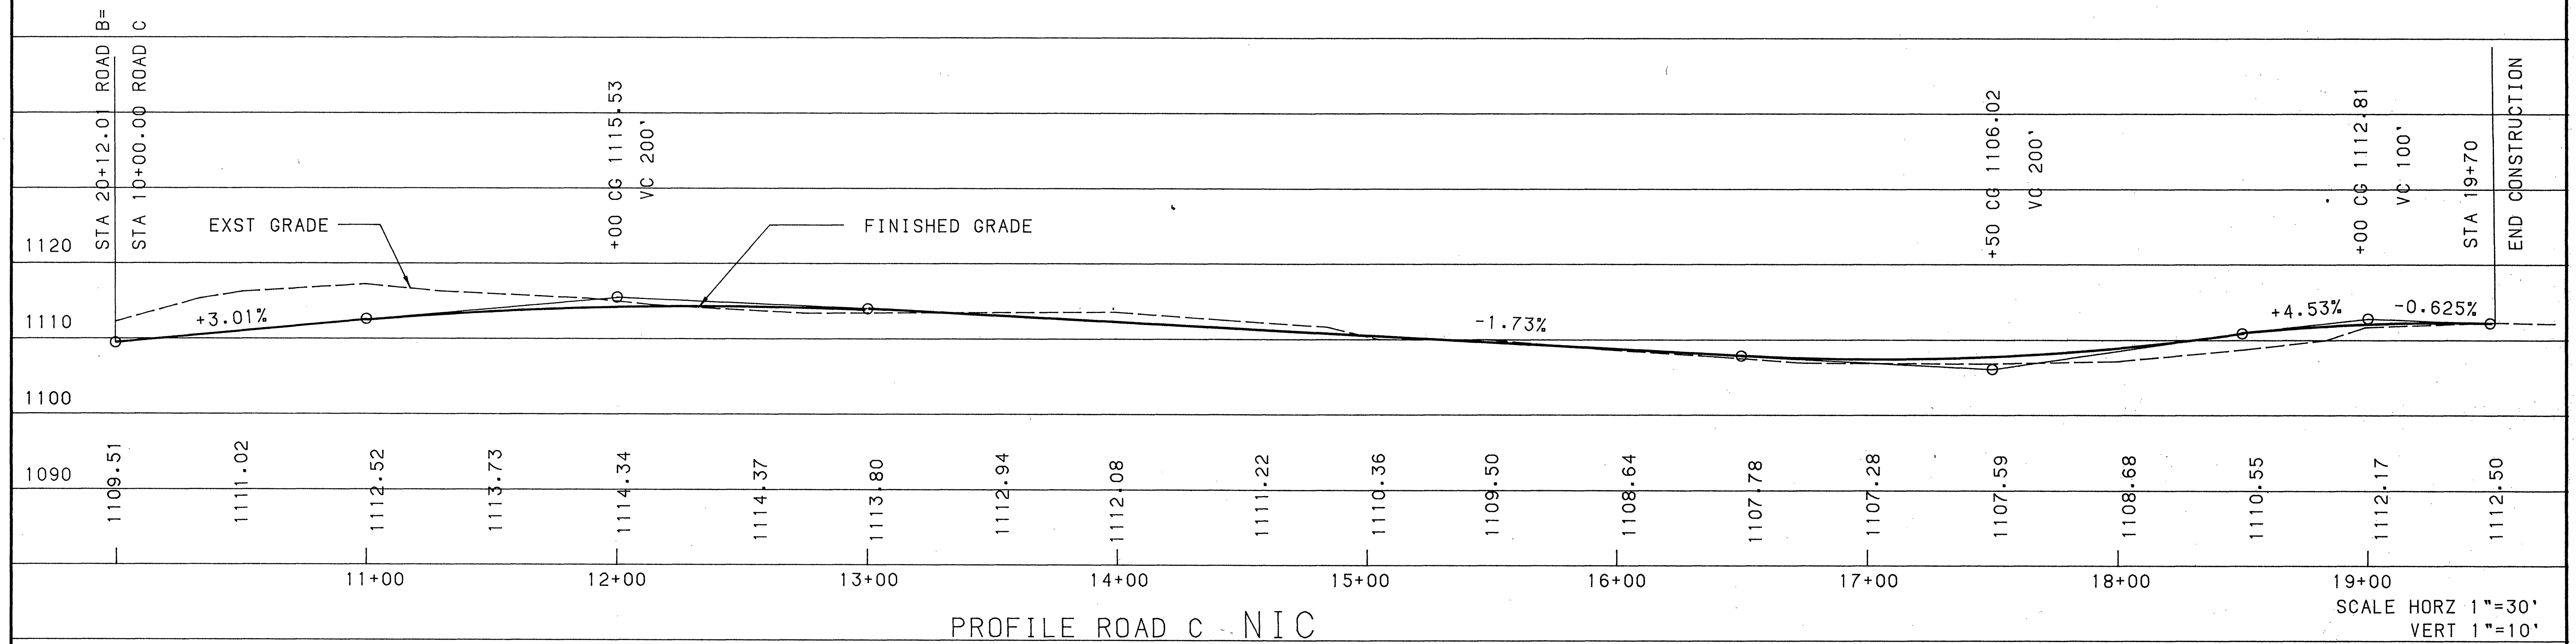


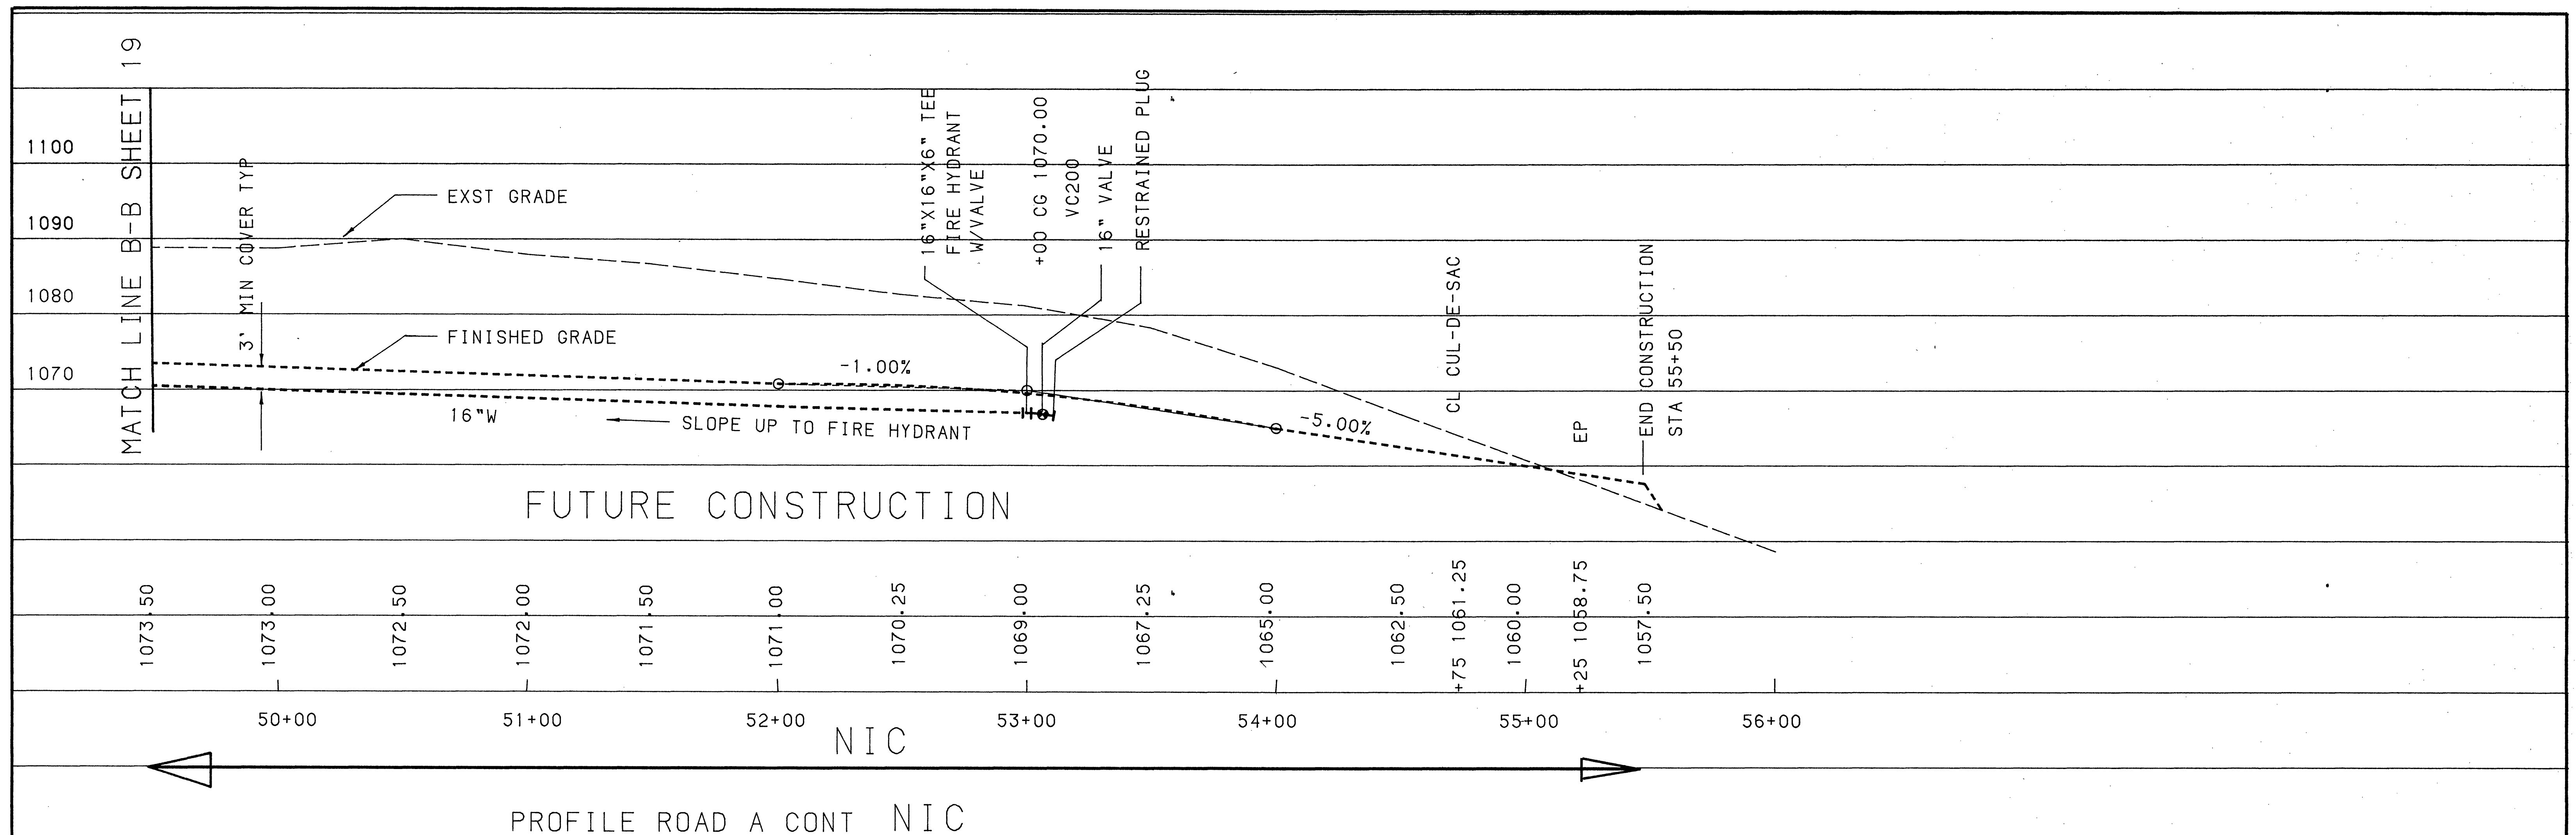

Mattern & Craig CONSULTING ENGINEERS SUITE 401, 707 S. JEFFERSON STREET, ROANOKE, VIRGINIA 24011, (703) 345-9342	DESIGNED:	RSM		REVISION	DATE	DESCRIPTION	BY	APP.	DATE	ROANOKE CENTRE FOR INDUSTRY AND TECHNOLOGY CITY OF ROANOKE, VIRGINIA PROFILE ROADWAY	SHEET	
	CHECKED:	WJJ							JAN 87		677E	20
	APPROVED:	SWH										