
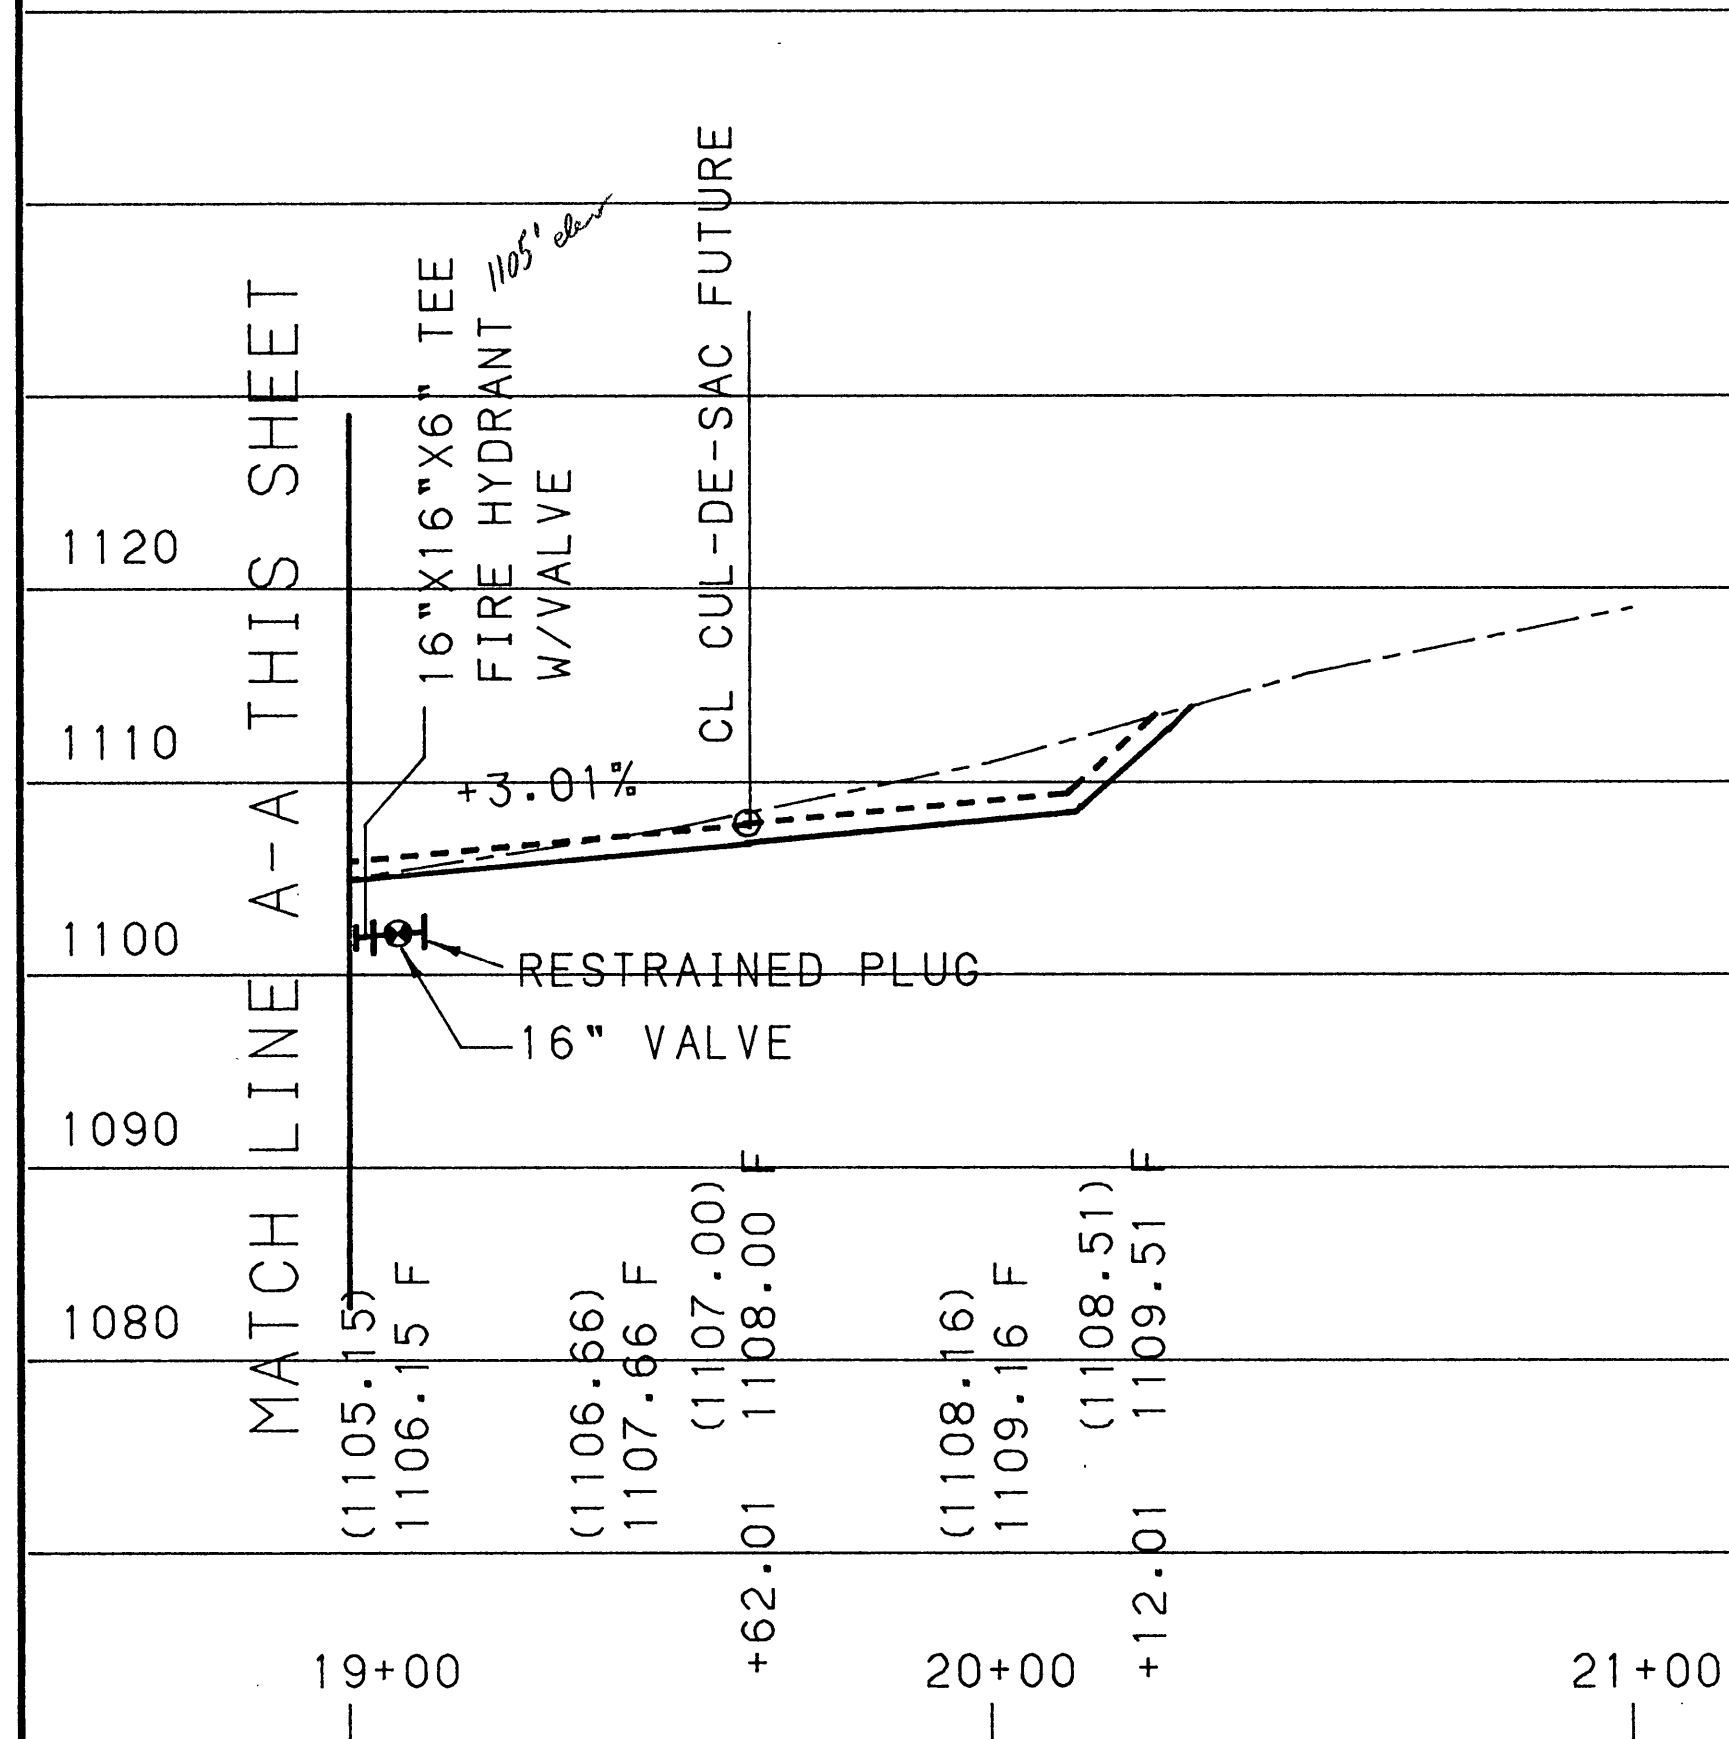


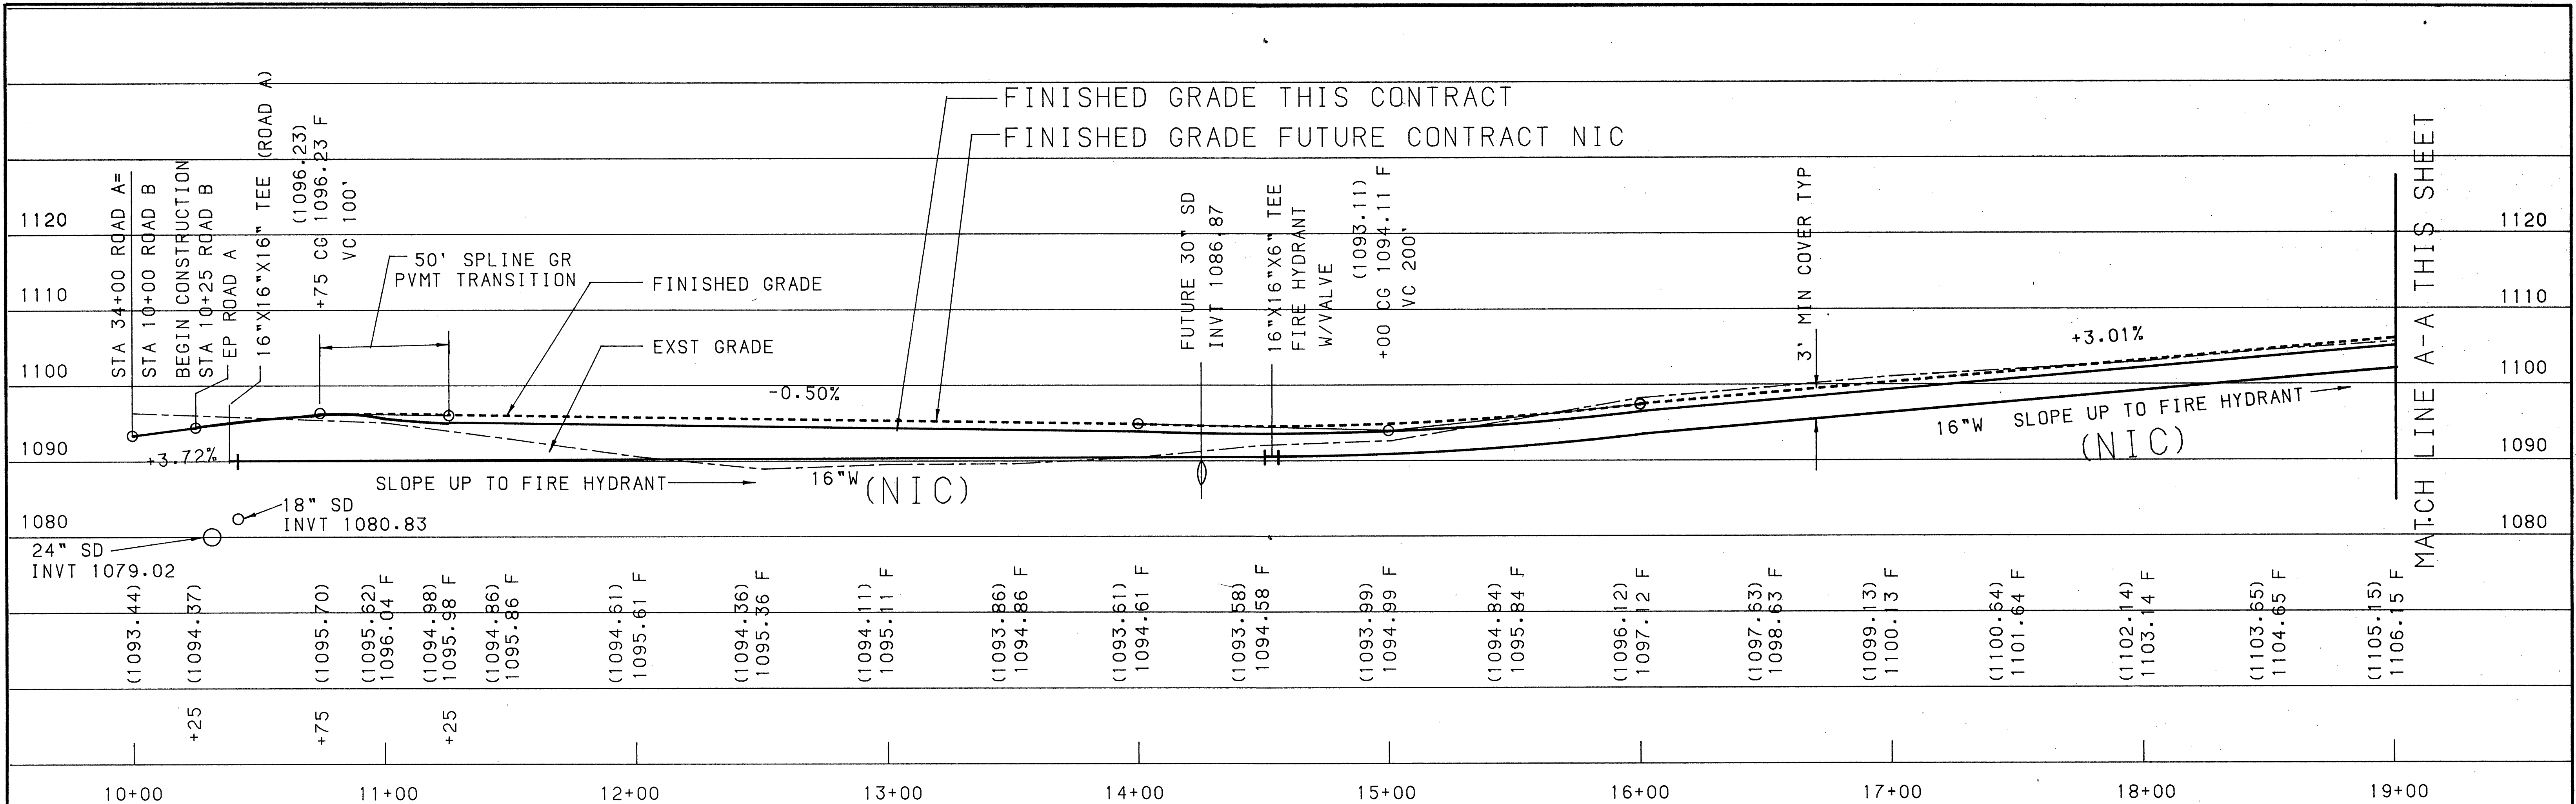

THIS SHEET NIC

NOTE: 1095.61 F DENOTES FUTURE ELEVATION
(1095.61) DENOTES ELEVATION
WATER LINE-NIC

PROFILE- ROAD B

SCALE HORZ 1"=30'
VERT 1"=10'

 Mattern & Craig CONSULTING ENGINEERS SUITE 401, 707 S. JEFFERSON STREET, ROANOKE, VIRGINIA 24011, (703) 345-9342	DESIGNED:	RSM		REVISION	DATE	DESCRIPTION	BY	APP.	DATE	JAN 87	COMM. 677E	ROANOKE CENTRE FOR INDUSTRY AND TECHNOLOGY CITY OF ROANOKE, VIRGINIA PROFILE ROADWAY	SHEET 21	
	CHECKED:	WJJ												
	APPROVED:	SWH												