



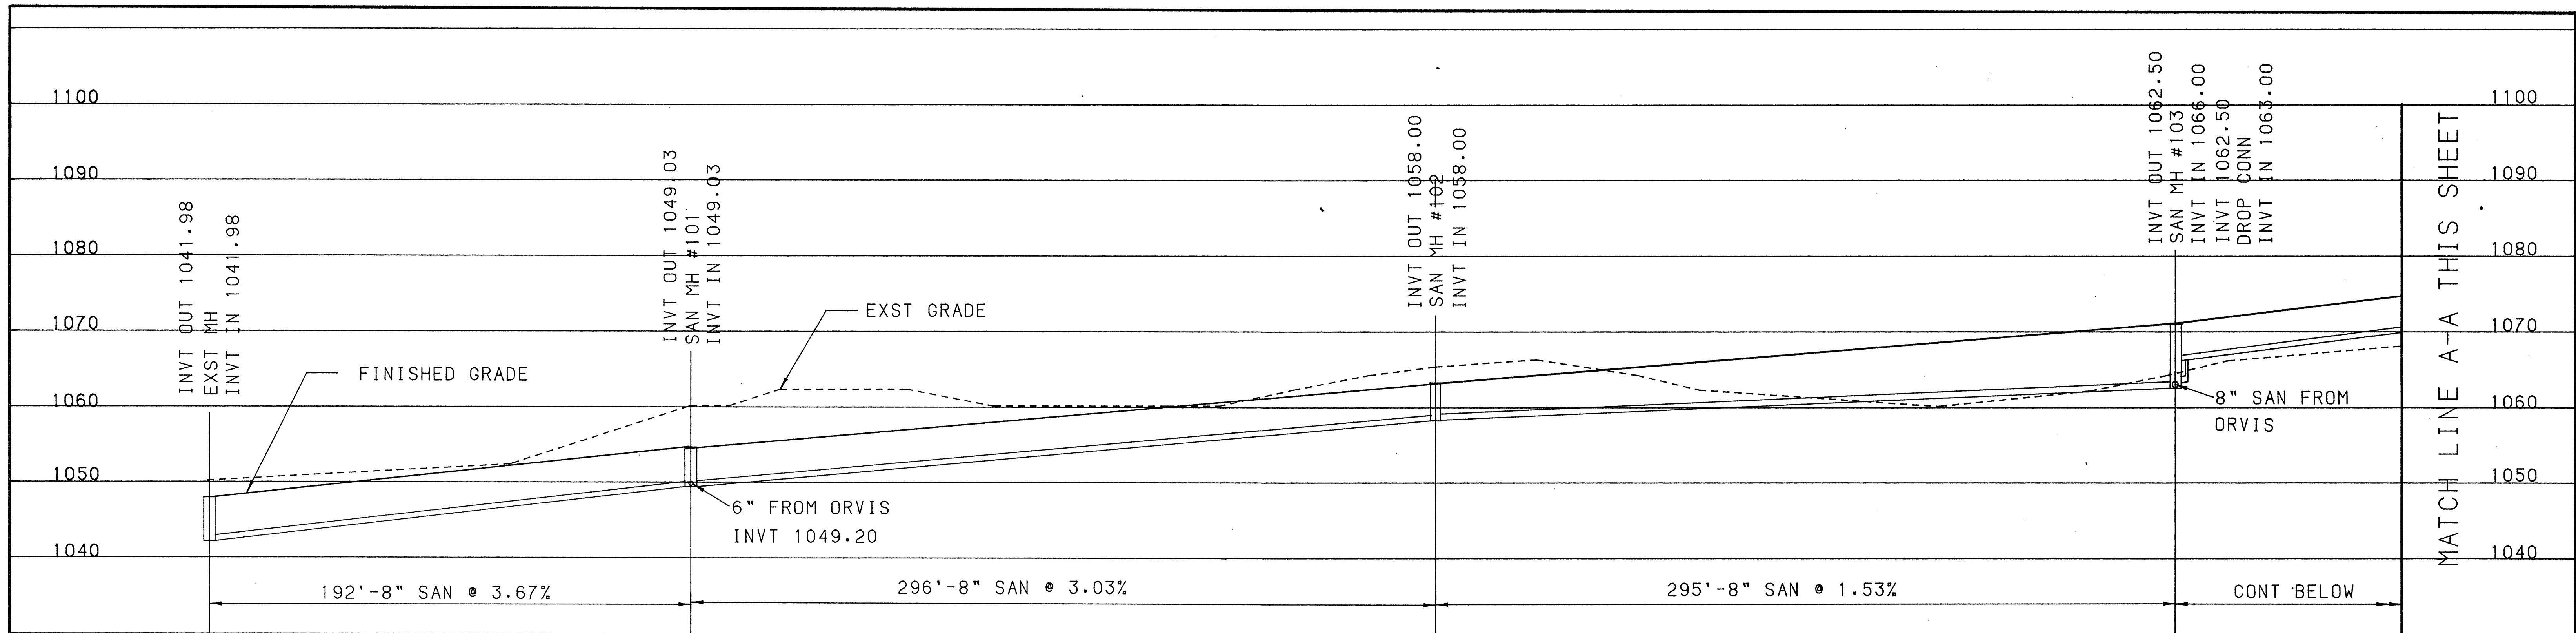

PROFILE- 8" SANITARY ALONG ROAD A - NIC TO MANHOLE # 103

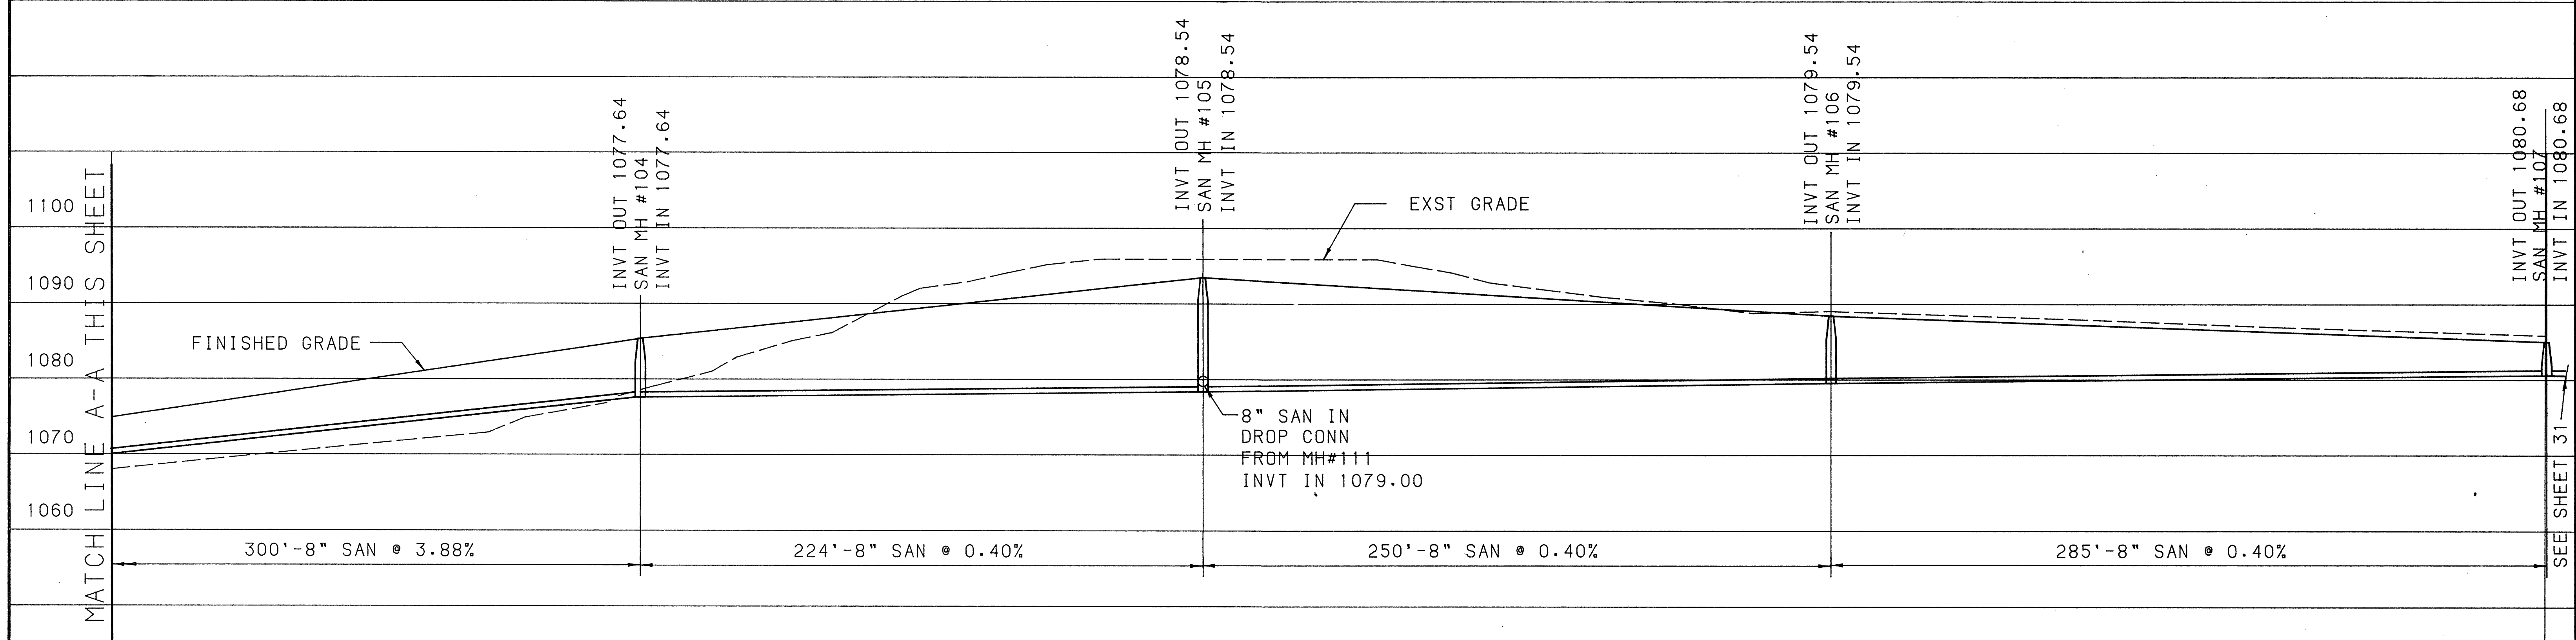

PROFILE-8" SANITARY ALONG ROAD A CONT

SCALE HORZ 1"=30'-0"
VERT 1"=10'-0"

 Mattern & Craig CONSULTING ENGINEERS SUITE 401, 707 S. JEFFERSON STREET, ROANOKE, VIRGINIA 24011, (703) 345-9342	DESIGNED*	RSM		REVISION	DATE	DESCRIPTION	BY	APP.	DATE	JAN 87 COMM. 677E	ROANOKE CENTRE FOR INDUSTRY AND TECHNOLOGY CITY OF ROANOKE, VIRGINIA PROFILE SANITARY SEWER	SHEET	
	CHECKED*	WJJ											30
	APPROVED*	SWH											