
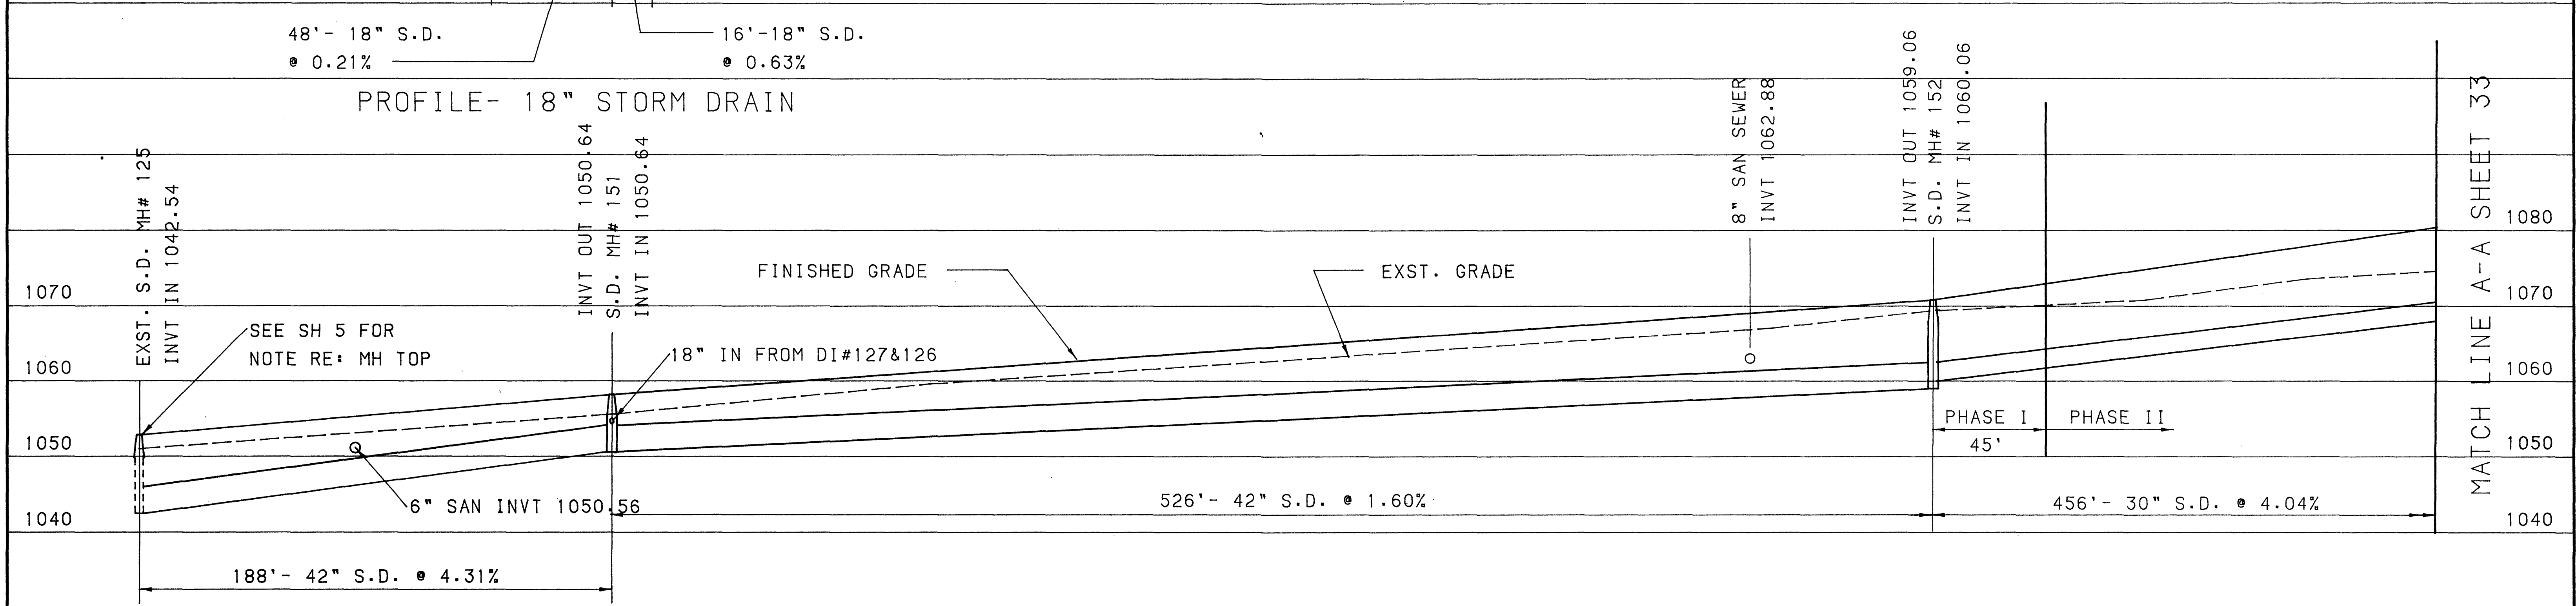
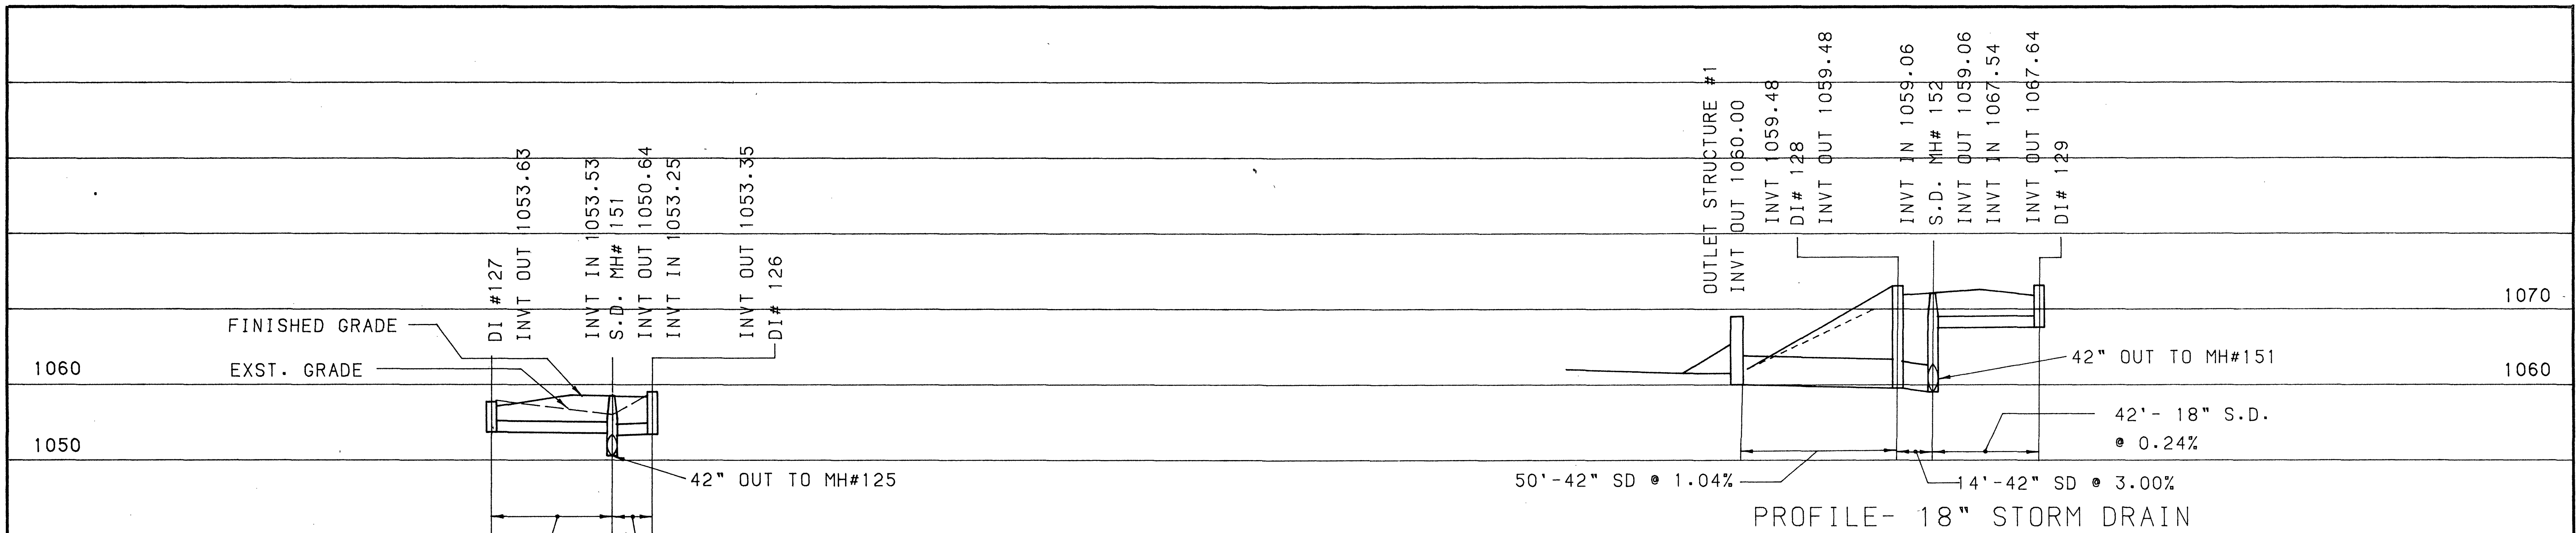


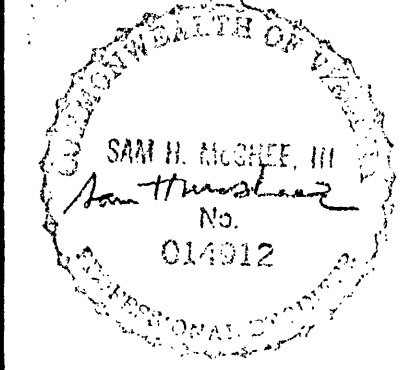

SCALE: HORZ 1"= 30'
VERT 1"= 10'

 Mattern & Craig CONSULTING ENGINEERS SUITE 401, 707 S. JEFFERSON STREET, ROANOKE, VIRGINIA 24011, (703) 345-9342	DESIGNED:	RSM		REVISION	DATE	DESCRIPTION	BY	APP.	DATE	ROANOKE CENTRE FOR INDUSTRY AND TECHNOLOGY CITY OF ROANOKE, VIRGINIA PROFILE STORM DRAIN	SHEET 32	
	CHECKED:	WJJ										JAN 87
	APPROVED:	SWH										COMM.
									677E			