


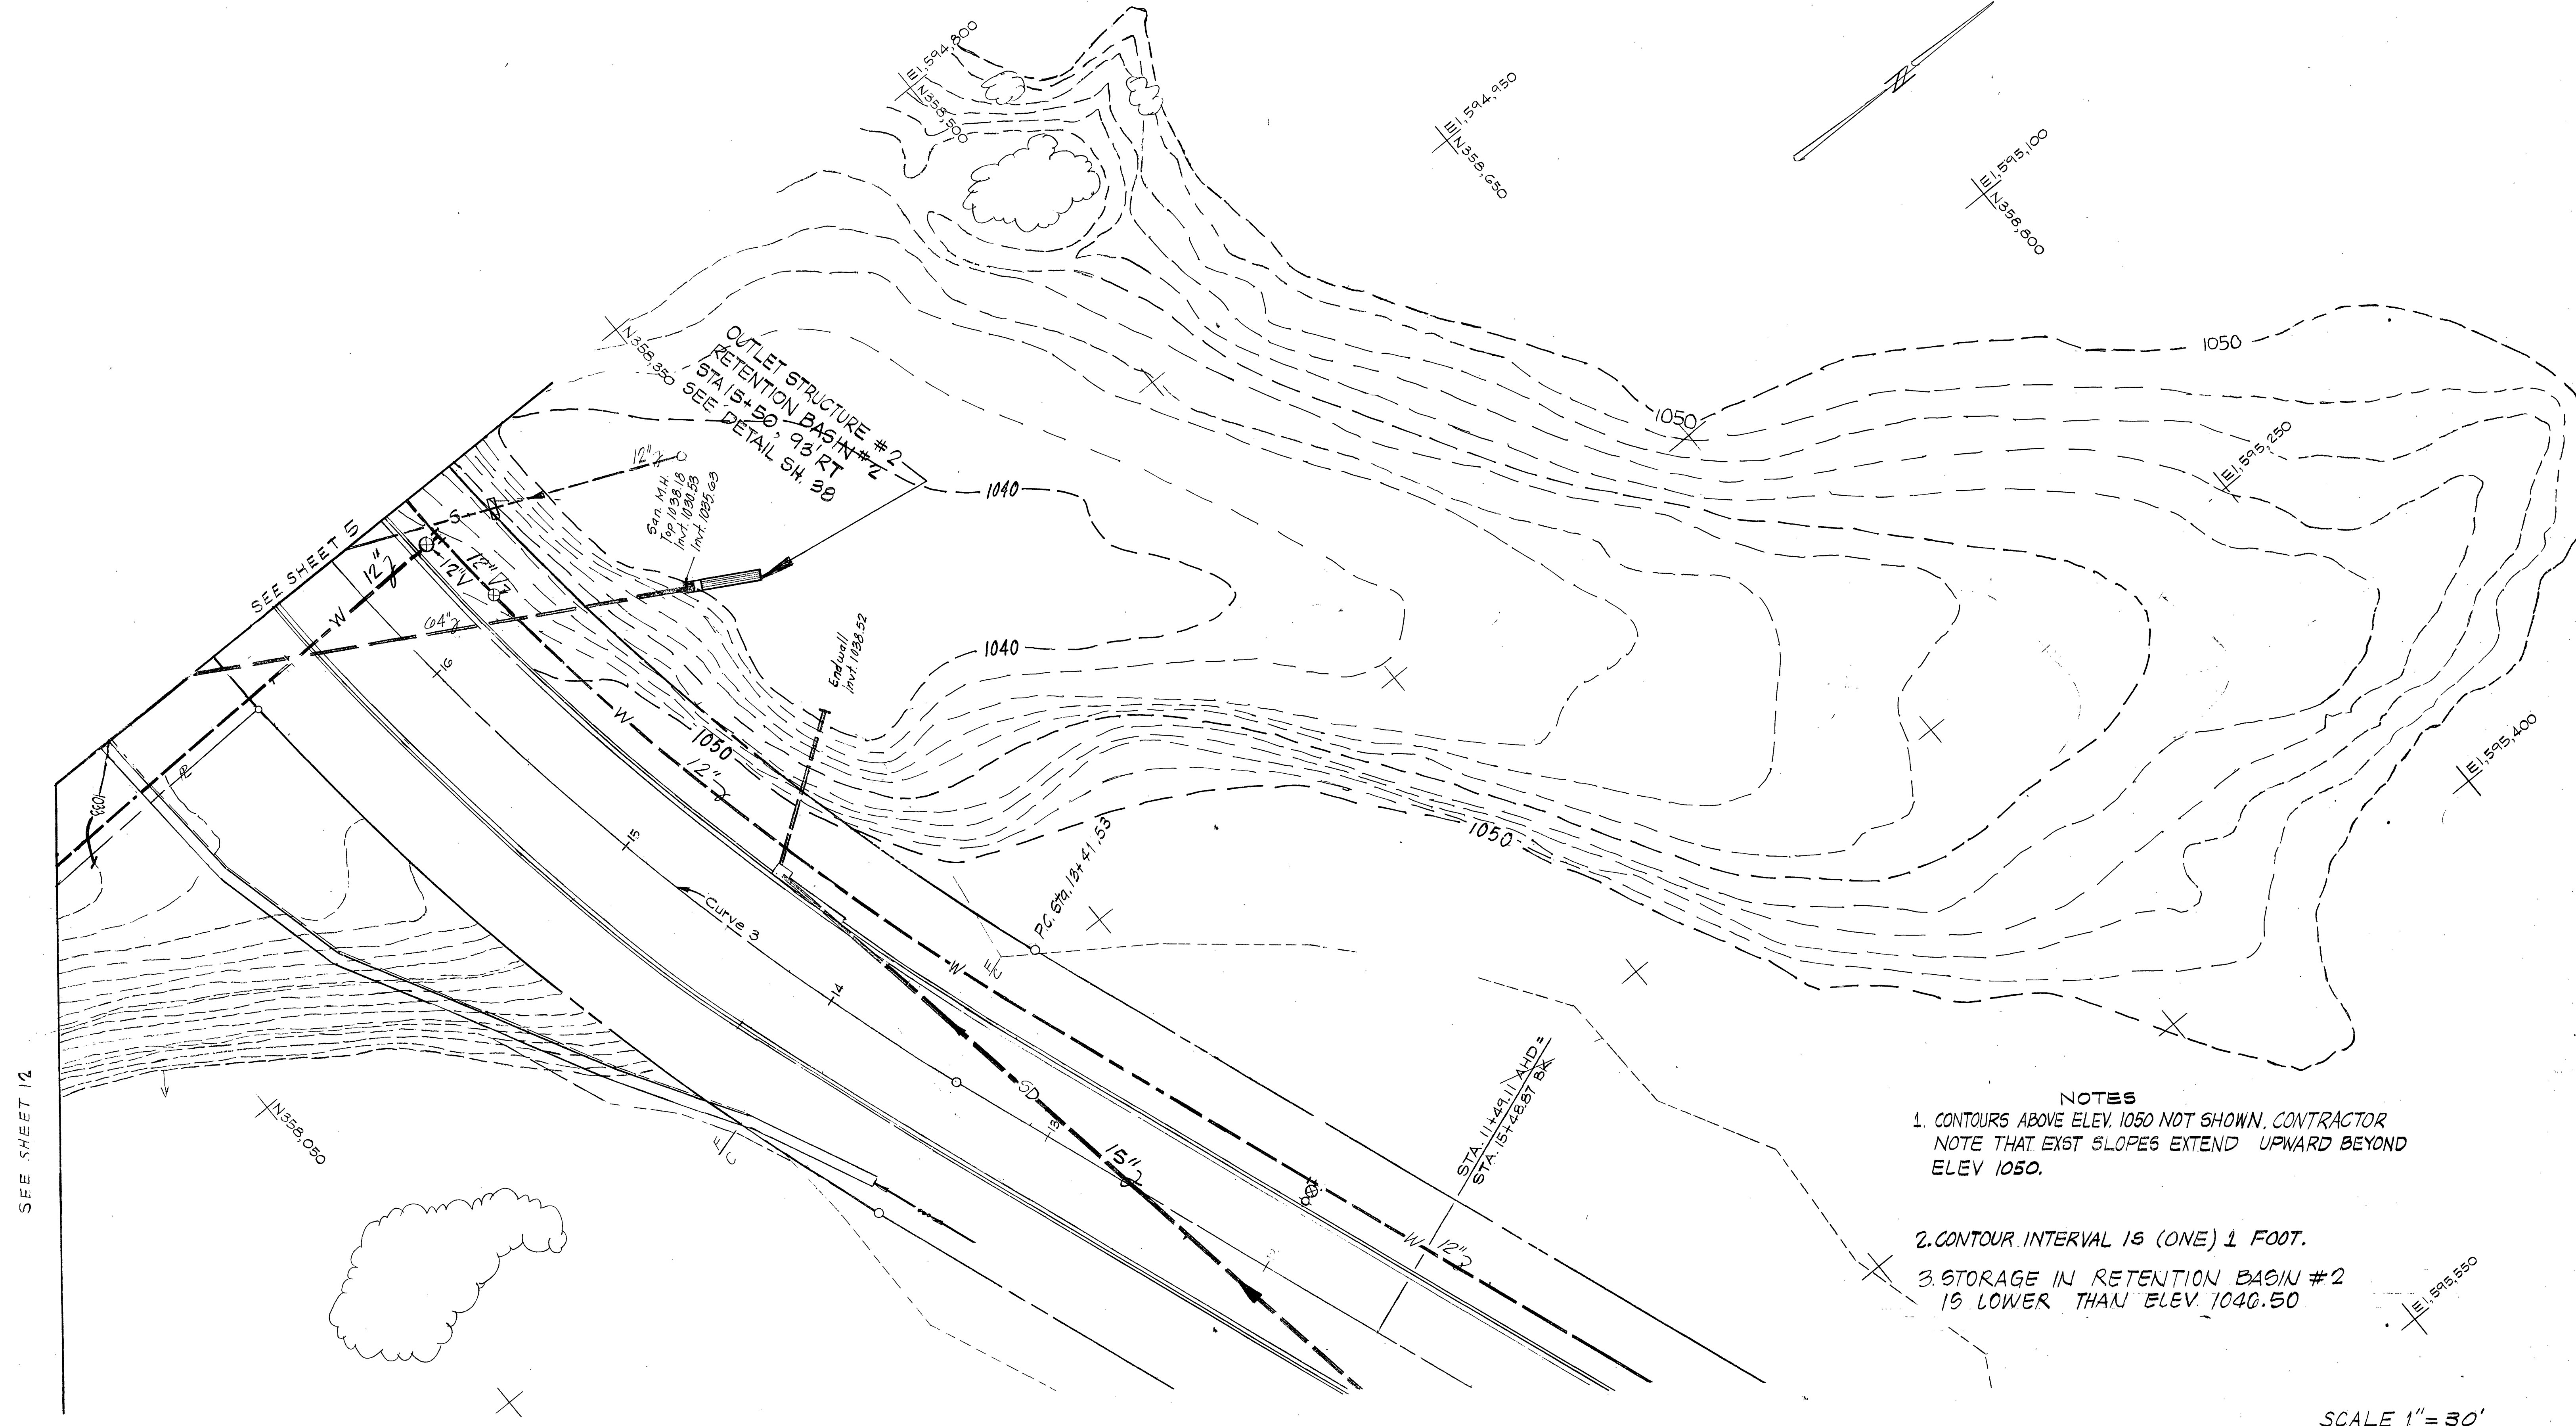


- NOTES**
1. CONTOURS ABOVE ELEV. 1050 NOT SHOWN. CONTRACTOR NOTE THAT EXST SLOPES EXTEND UPWARD BEYOND ELEV 1050.
 2. CONTOUR INTERVAL IS (ONE) 1 FOOT.
 3. STORAGE IN RETENTION BASIN #2 IS LOWER THAN ELEV. 1040.50

SCALE 1" = 30'

Mattern & Craig
CONSULTING ENGINEERS
SUITE 401, 707 S. JEFFERSON STREET, ROANOKE, VIRGINIA 24011, (703) 345-9342

DESIGNED: **DRM**
CHECKED: **WJS**
APPROVED: **SWH**

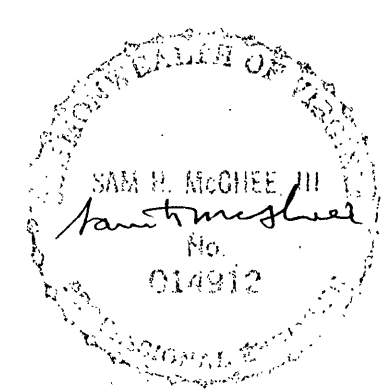

REVISION	DATE	DESCRIPTION	BY	APP.

DATE
JAN. 1987
COMM.
677E

ROANOKE CENTRE FOR INDUSTRY AND TECHNOLOGY
CITY OF ROANOKE, VIRGINIA
PLAN STORM DRAIN

SHEET
37