



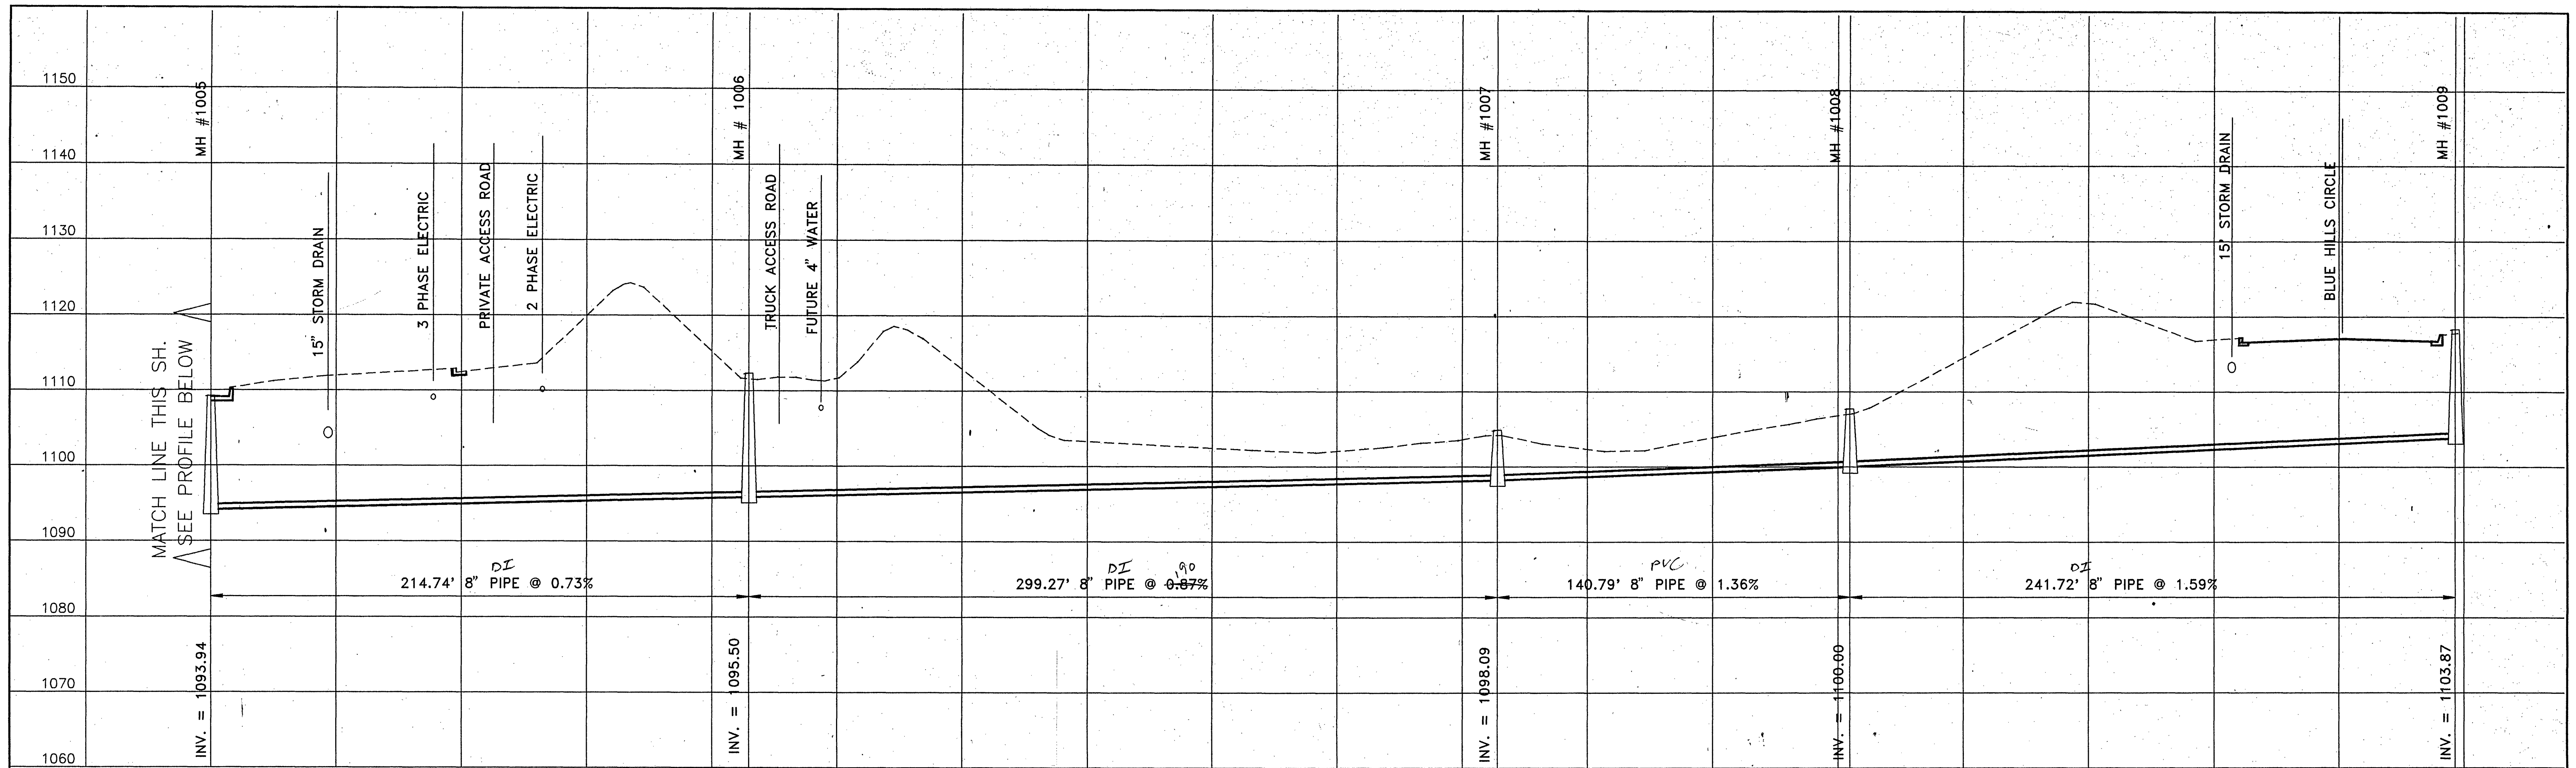

SCALE: HORIZ. 1"=30'
VERT. 1"=10'

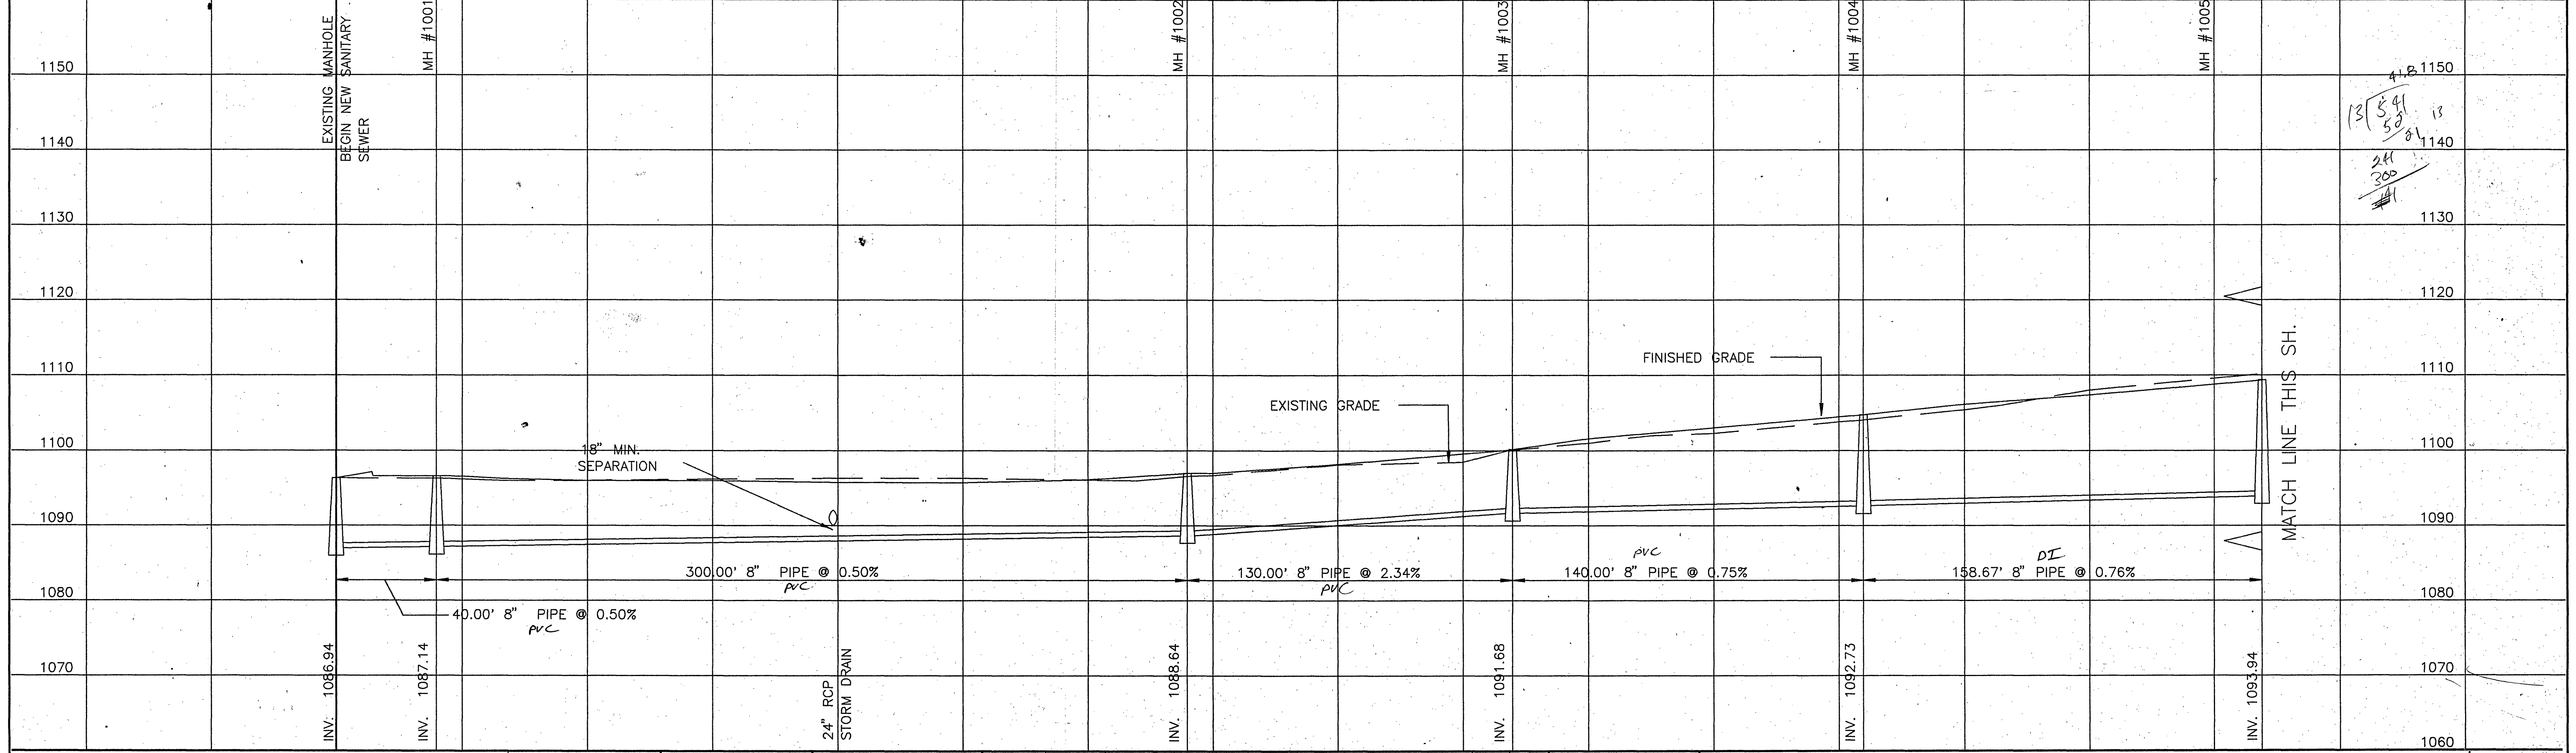

Mattern & Craig CONSULTING ENGINEERS - SURVEYORS	DESIGNED:	RWB			REV.	DATE	DESCRIPTION	BY	APP.	DATE	ROANOKE CENTRE FOR INDUSTRY & TECHNOLOGY BLUE HILLS CIRCLE ROADWAY & UTILITIES EXTENSION CITY OF ROANOKE, VIRGINIA SANITARY SEWER LINE PROFILE Water Dept # 93-26	SHEET 8
	DRAWN:	SMM			8/13/93	REVISED SEWER PROFILE	TAM	APRIL 1993				
	CHECKED:	NNW						COMM.				
							1165E					