
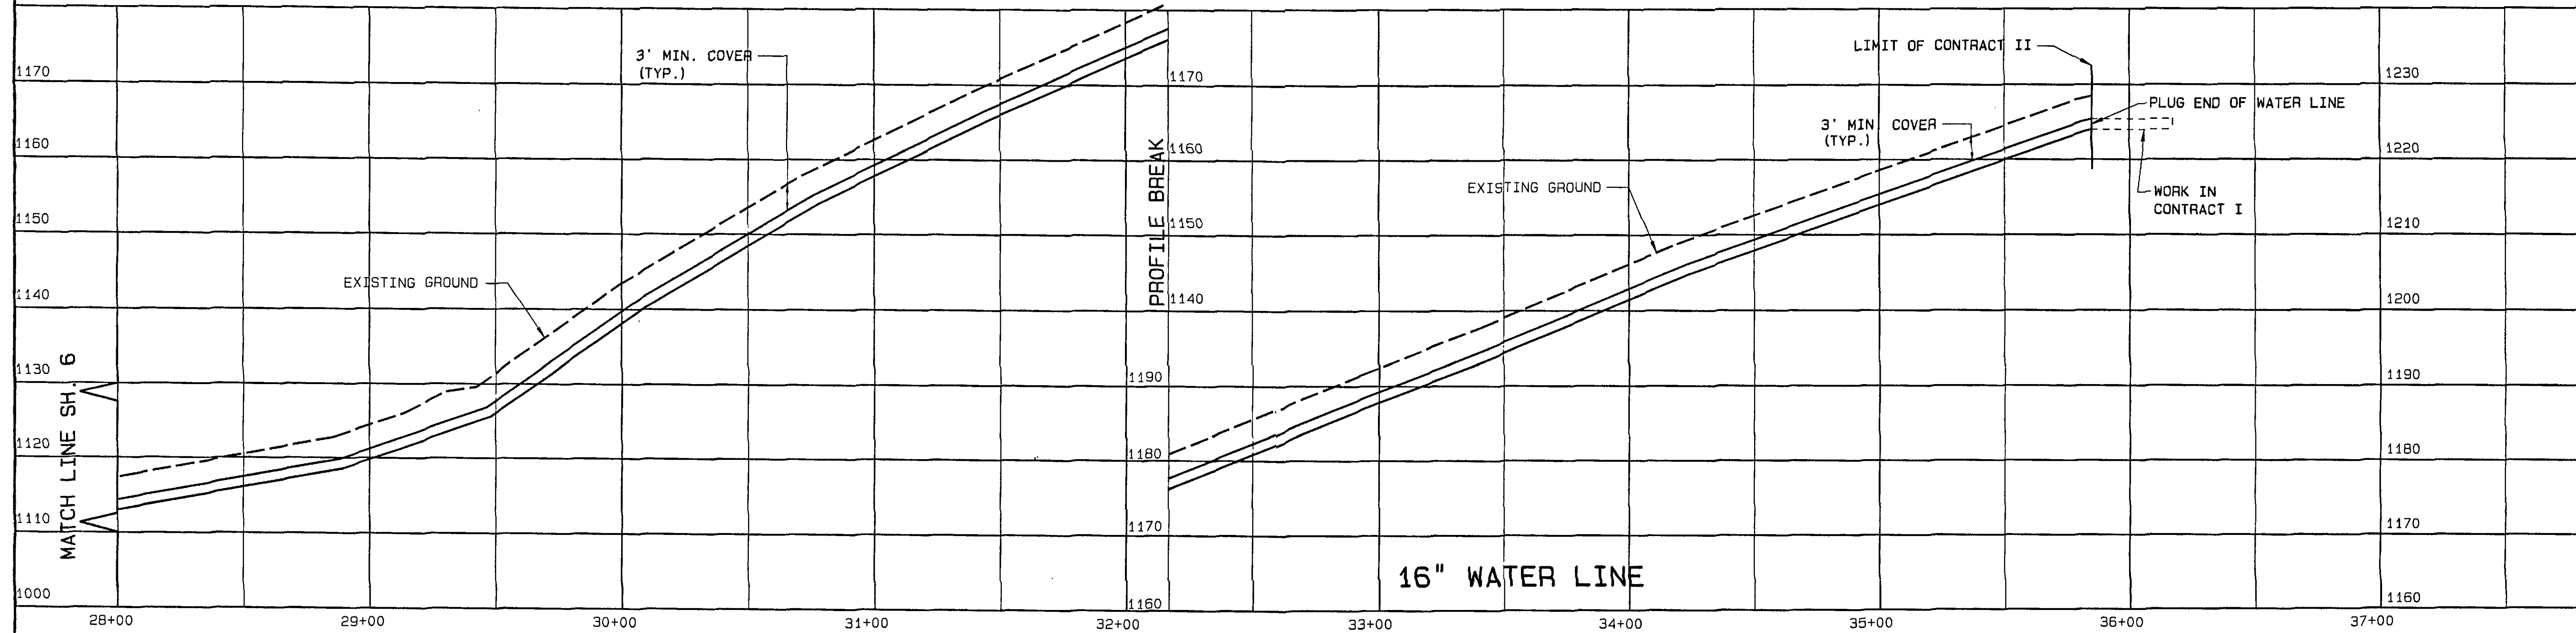


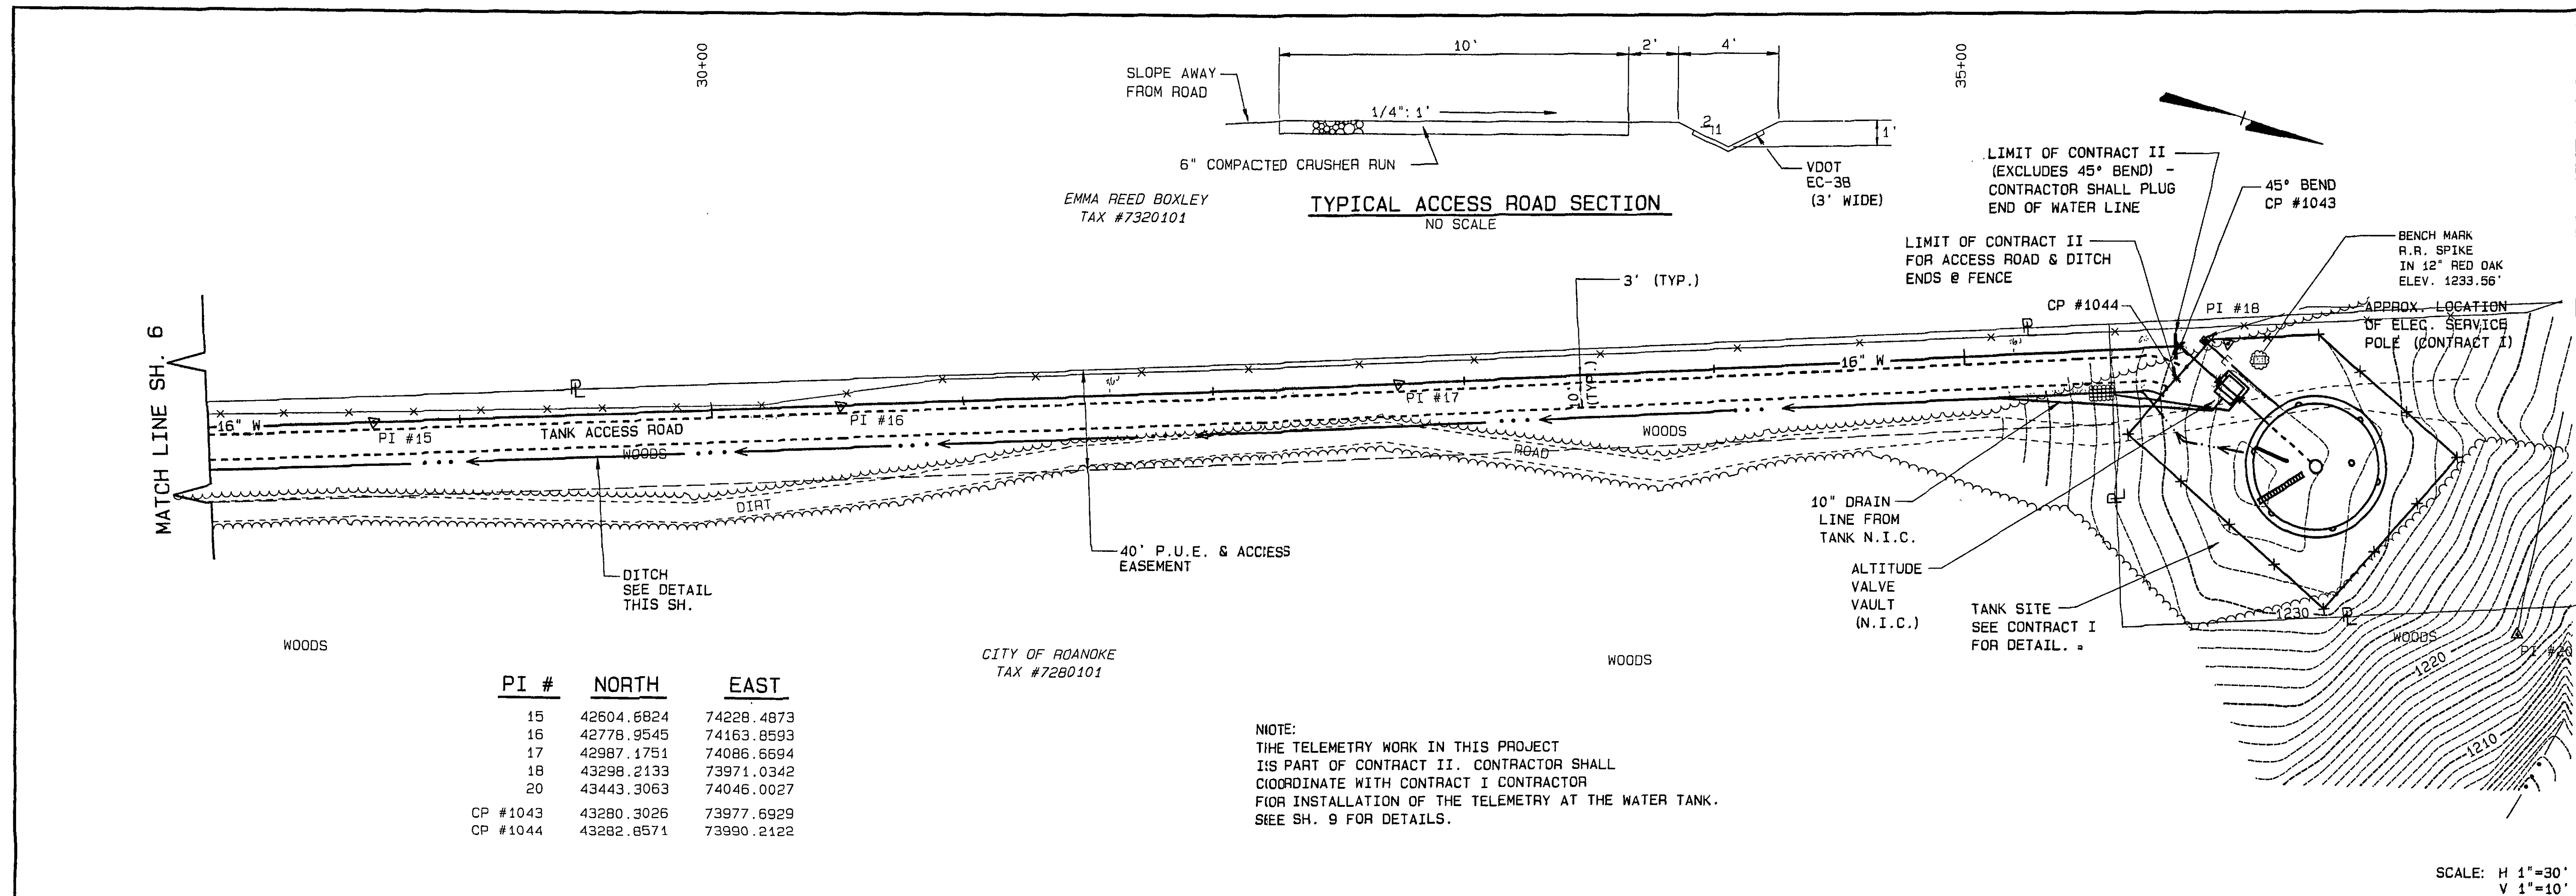

Mattern & Craig CONSULTING ENGINEERS - SURVEYORS	DESIGNED:	BCC		REVISED:	DATE:	DESCRIPTION:	BY:	DATE:	NOVEMBER 1993 11656	ROANOKE CENTRE FOR INDUSTRY & TECHNOLOGY WATER TANK - CONTRACT II CITY OF ROANOKE, VIRGINIA	PLAN & PROFILE	7
	DRAWN:	SMM										
	CHECKED:	SWH										