
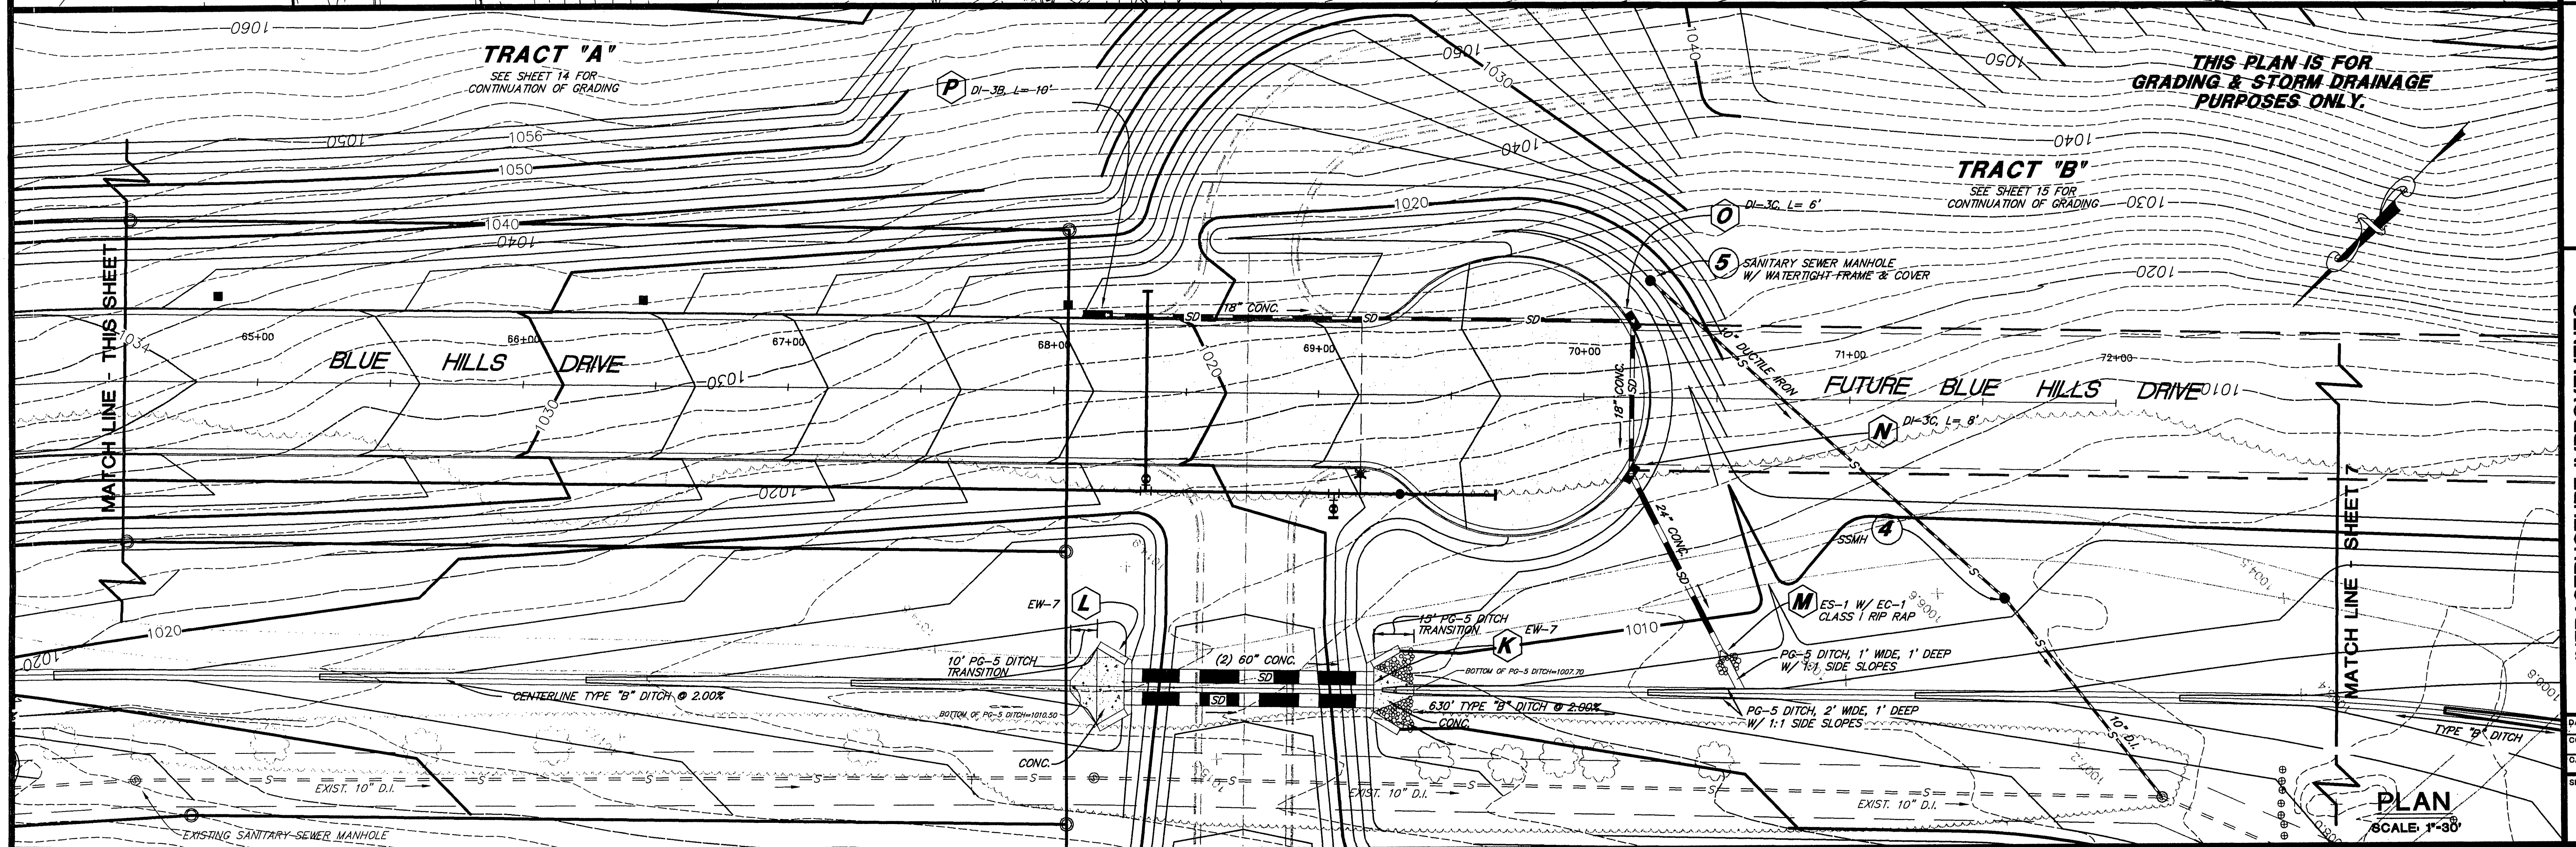


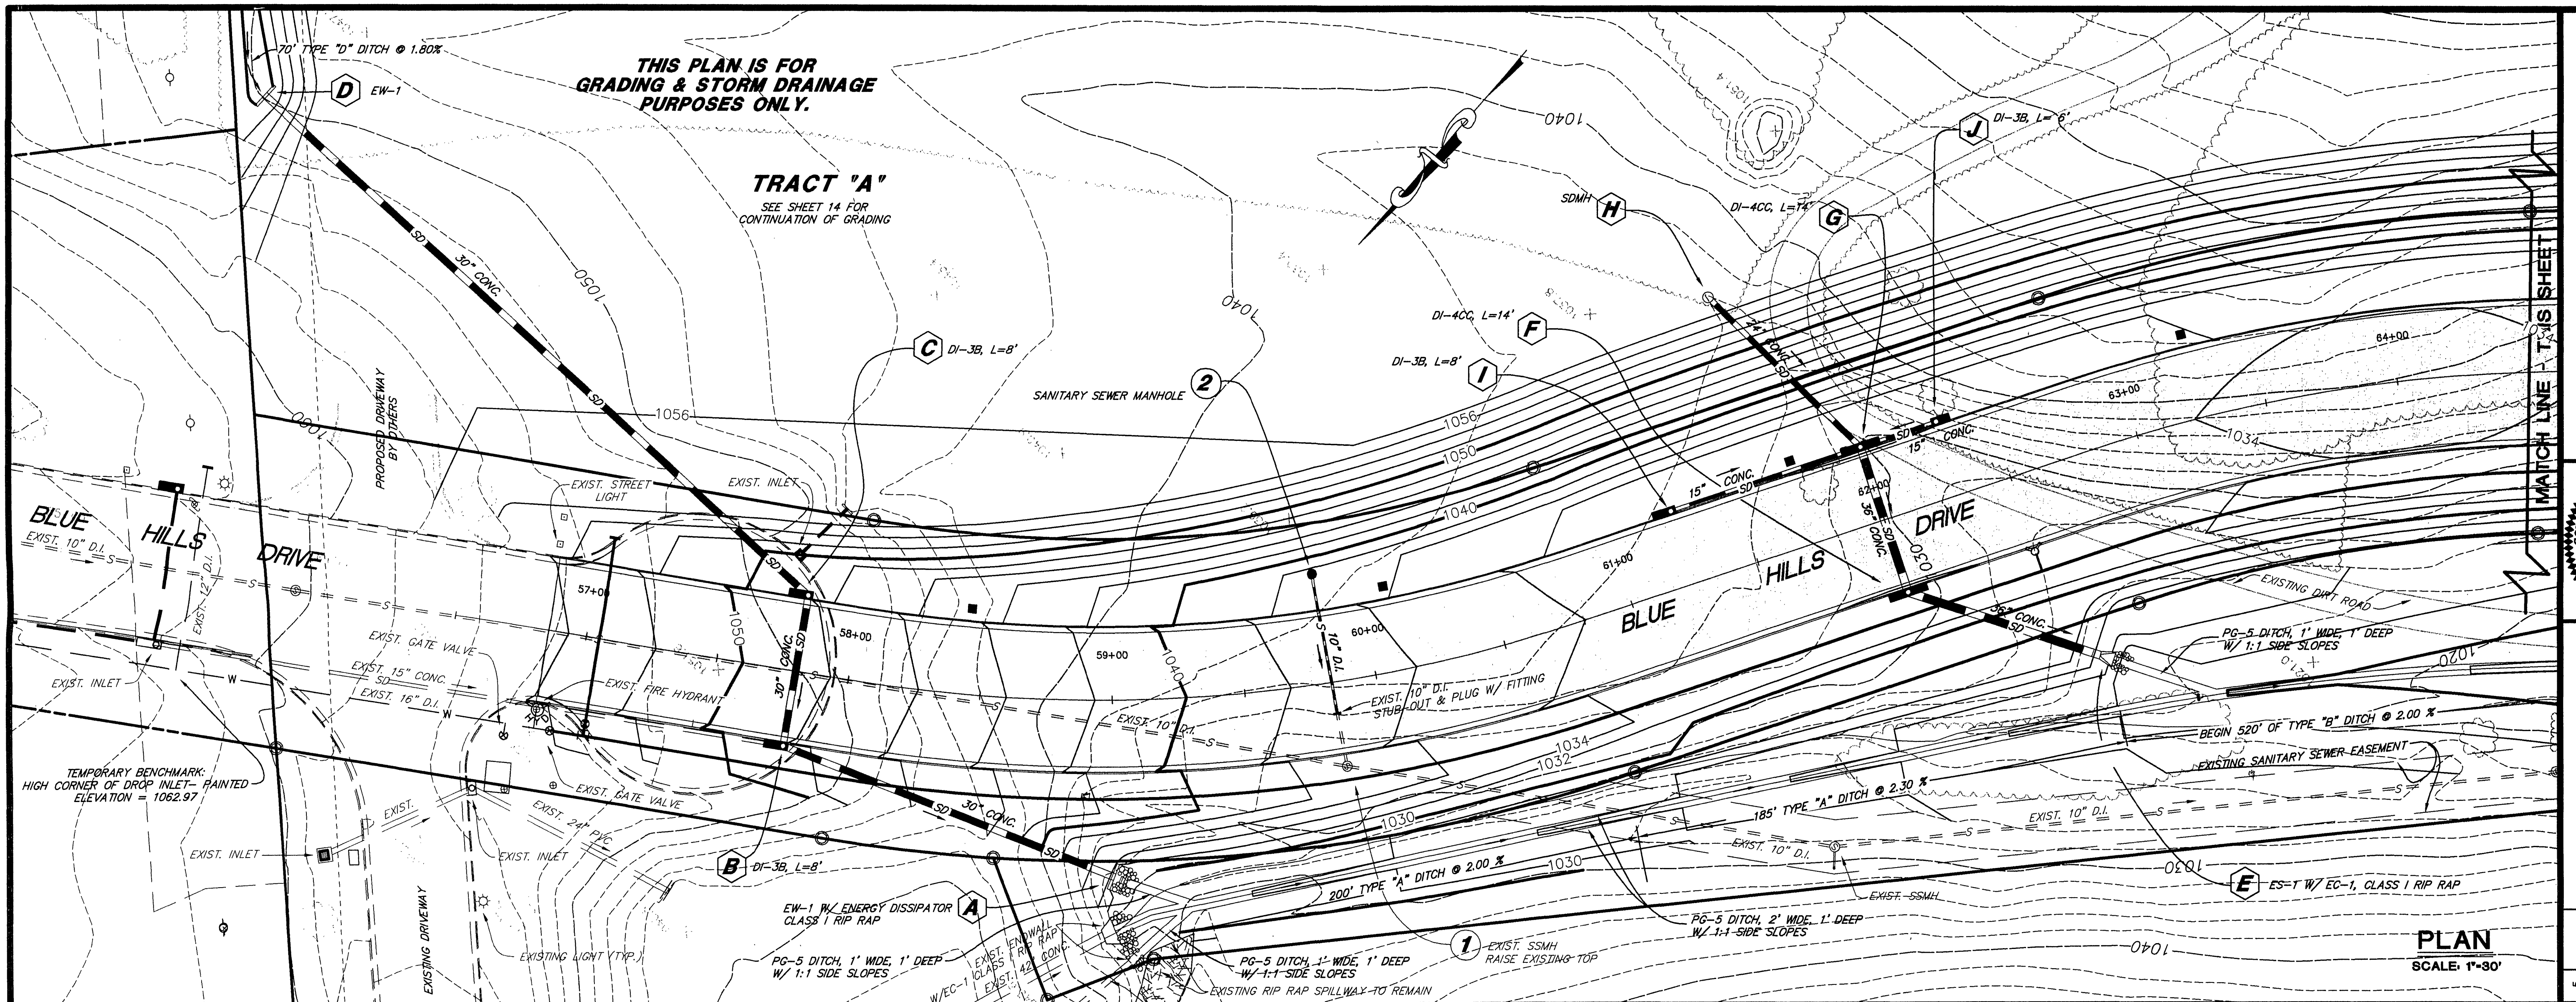


LA

LUMSDEN ASSOCIATES, P.C.
ENGINEERS/SURVEYORS/PLANNERS
ROANOKE, VIRGINIA

4654 BRAMBLETON AVENUE
P.O. BOX 20659
ROANOKE, VIRGINIA 24018

PHONE (540) 774-4411
FAX (540) 772-9445
E-MAIL LUMSDENPC@AOL.COM

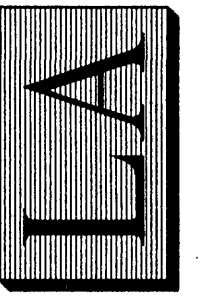

A circular professional engineer seal for the Commonwealth of Virginia. The outer ring contains the text "COMMONWEALTH OF VIRGINIA" at the top and "PROFESSIONAL ENGINEER" at the bottom, separated by a decorative border. Inside the ring, the date "9-14-00" is stamped at the top. The name "B. LEE HENDERSON, JR." is stamped in the center, with a handwritten signature "B. Henderson Jr." written over it. Below the name, the number "No. 17591" is stamped.

REV.	DATE	REMARKS
1		
2		
3		
4		
5		

ROAD GRADING & DRAINAGE

**FOR
ROANOKE CENTRE FOR
INDUSTRY AND TECHNOLOGY
PREPARED FOR
CITY OF ROANOKE, VIRGINIA**

DATE: SEPTEMBER 14, 2000
COMMISSION NO: #99-435
ADD FILE: F:\99\98435\99435BASE
SHEET NO: 6/19