
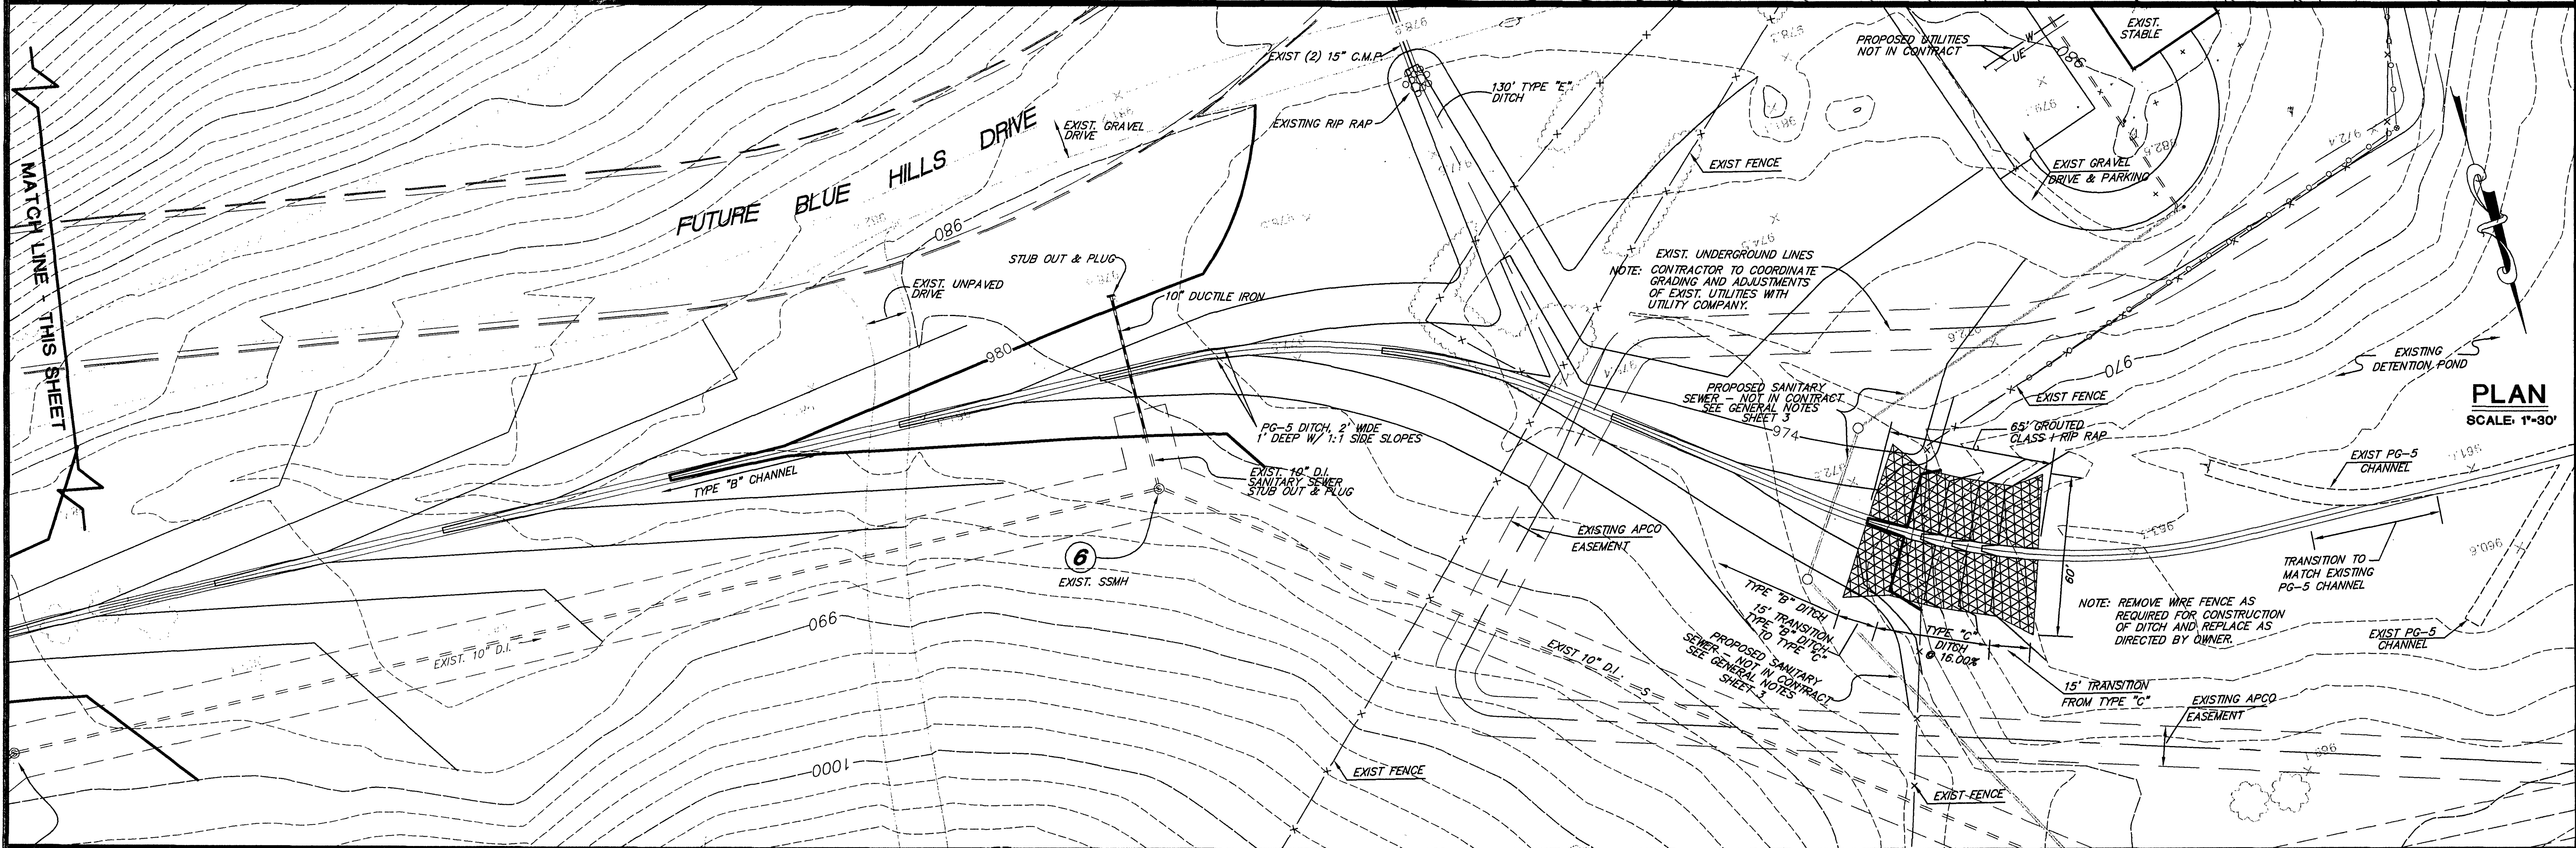


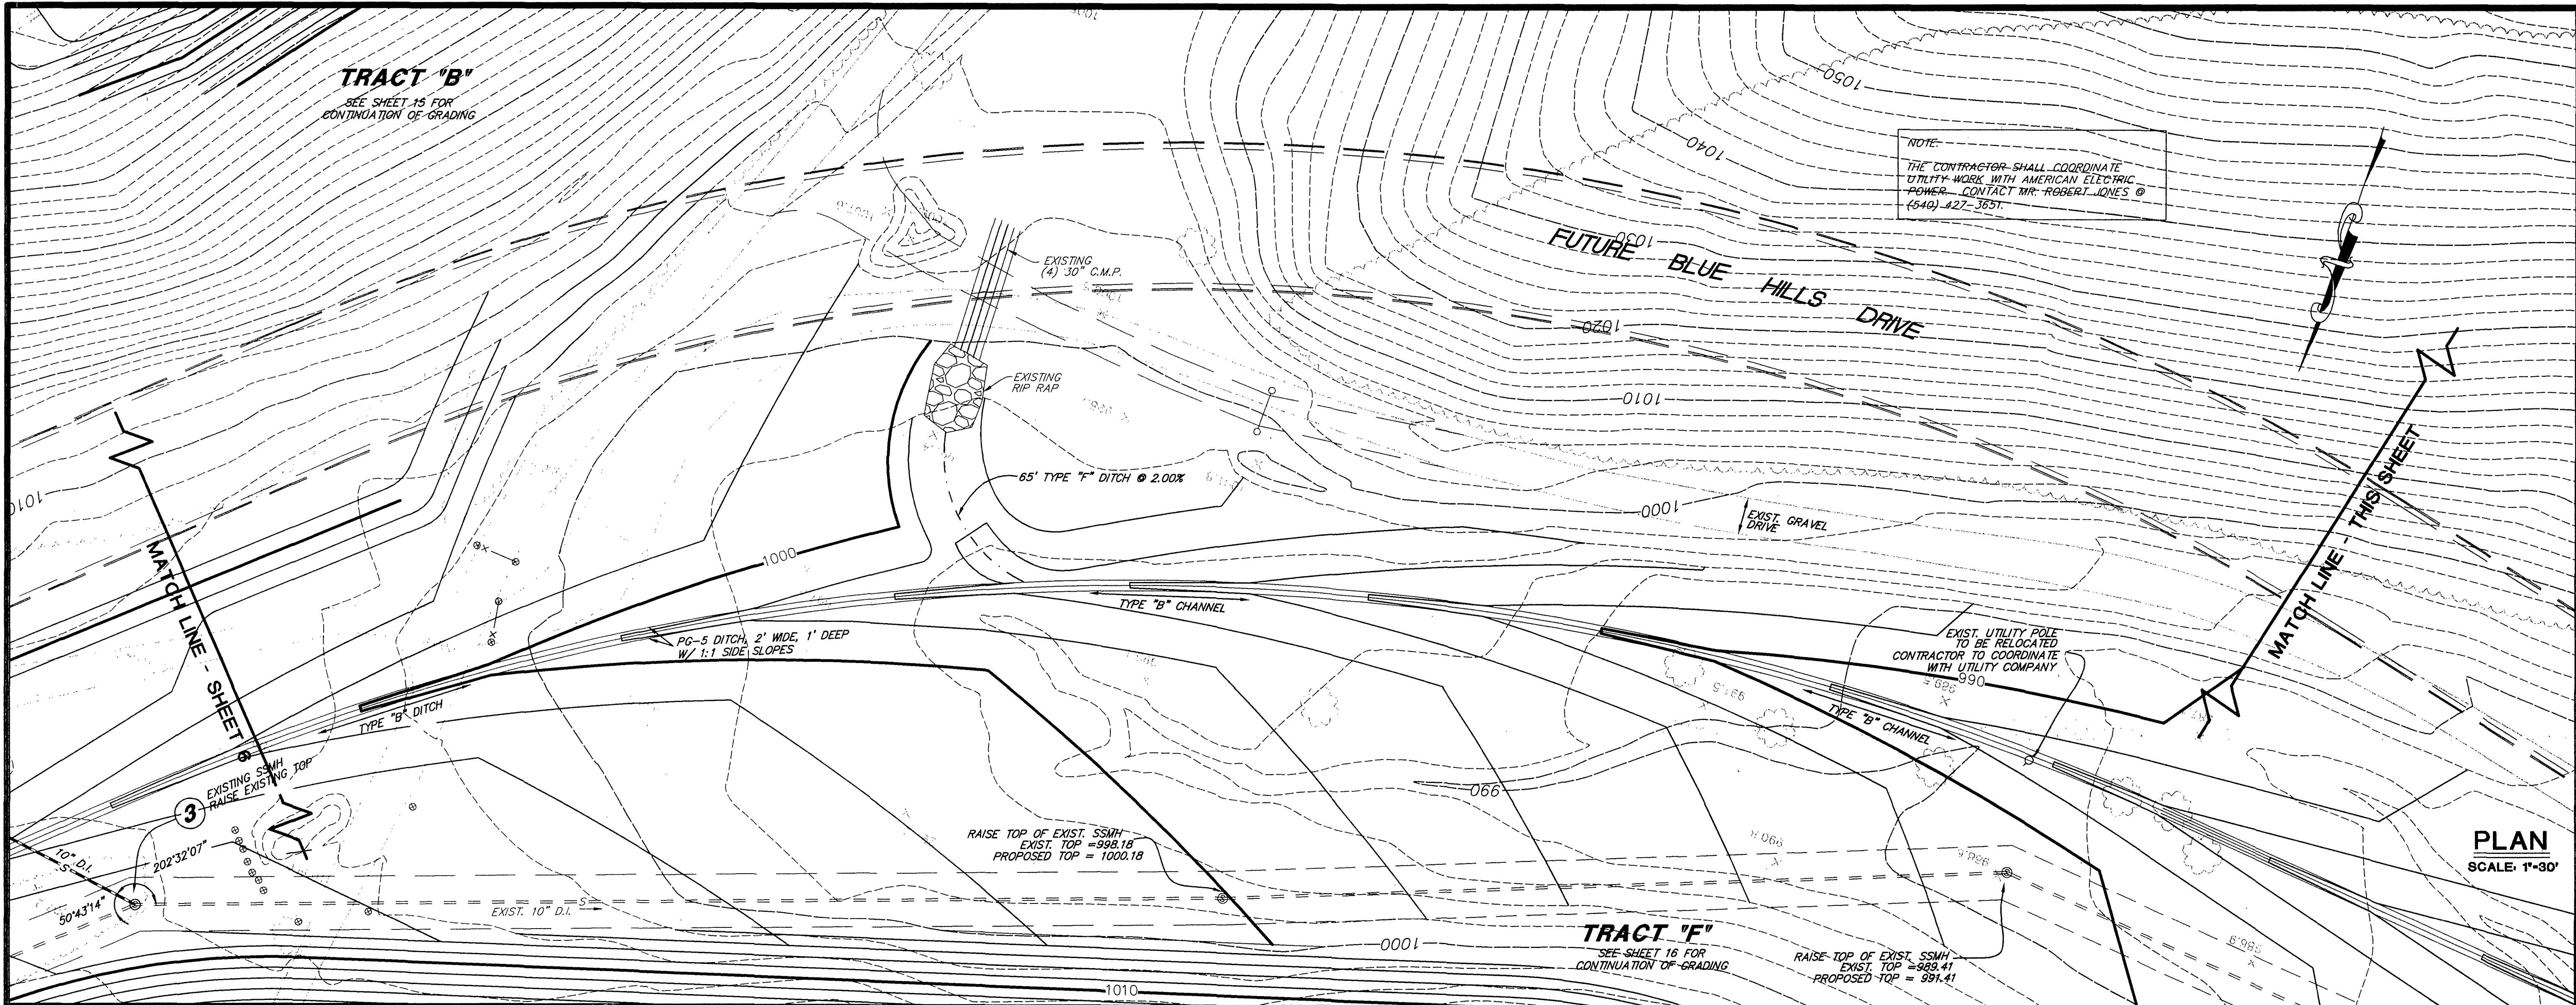

LUMSDEN ASSOCIATES, P.C.
ENGINEERS/SURVEYORS-PLANNERS
ROANOKE, VIRGINIA

LA

4684 BRAMBLETON AVENUE
P.O. BOX 20669
ROANOKE, VIRGINIA 24018
PHONE (540) 774-4411
FAX (540) 772-9445
E-MAIL LUMSDENPC@AOL.COM

9-14-00
B. LEE
HENDERSON, JR.
B.L. Henderson, Jr.
No. 17591
PROFESSIONAL ENGINEER

REV.	DATE	REMARKS
5		
4		
3		
2		
1		

ROAD GRADING & DRAINAGE

INFRASTRUCTURE IMPROVEMENTS
FOR
ROANOKE CENTRE FOR
INDUSTRY AND TECHNOLOGY
PREPARED FOR
CITY OF ROANOKE, VIRGINIA

DATE: SEPTEMBER 14, 2000
COMMISSION NO: **09-435**
DADO FILE: F:\99\99435\99435BASE
SHEET NO:
7/19