


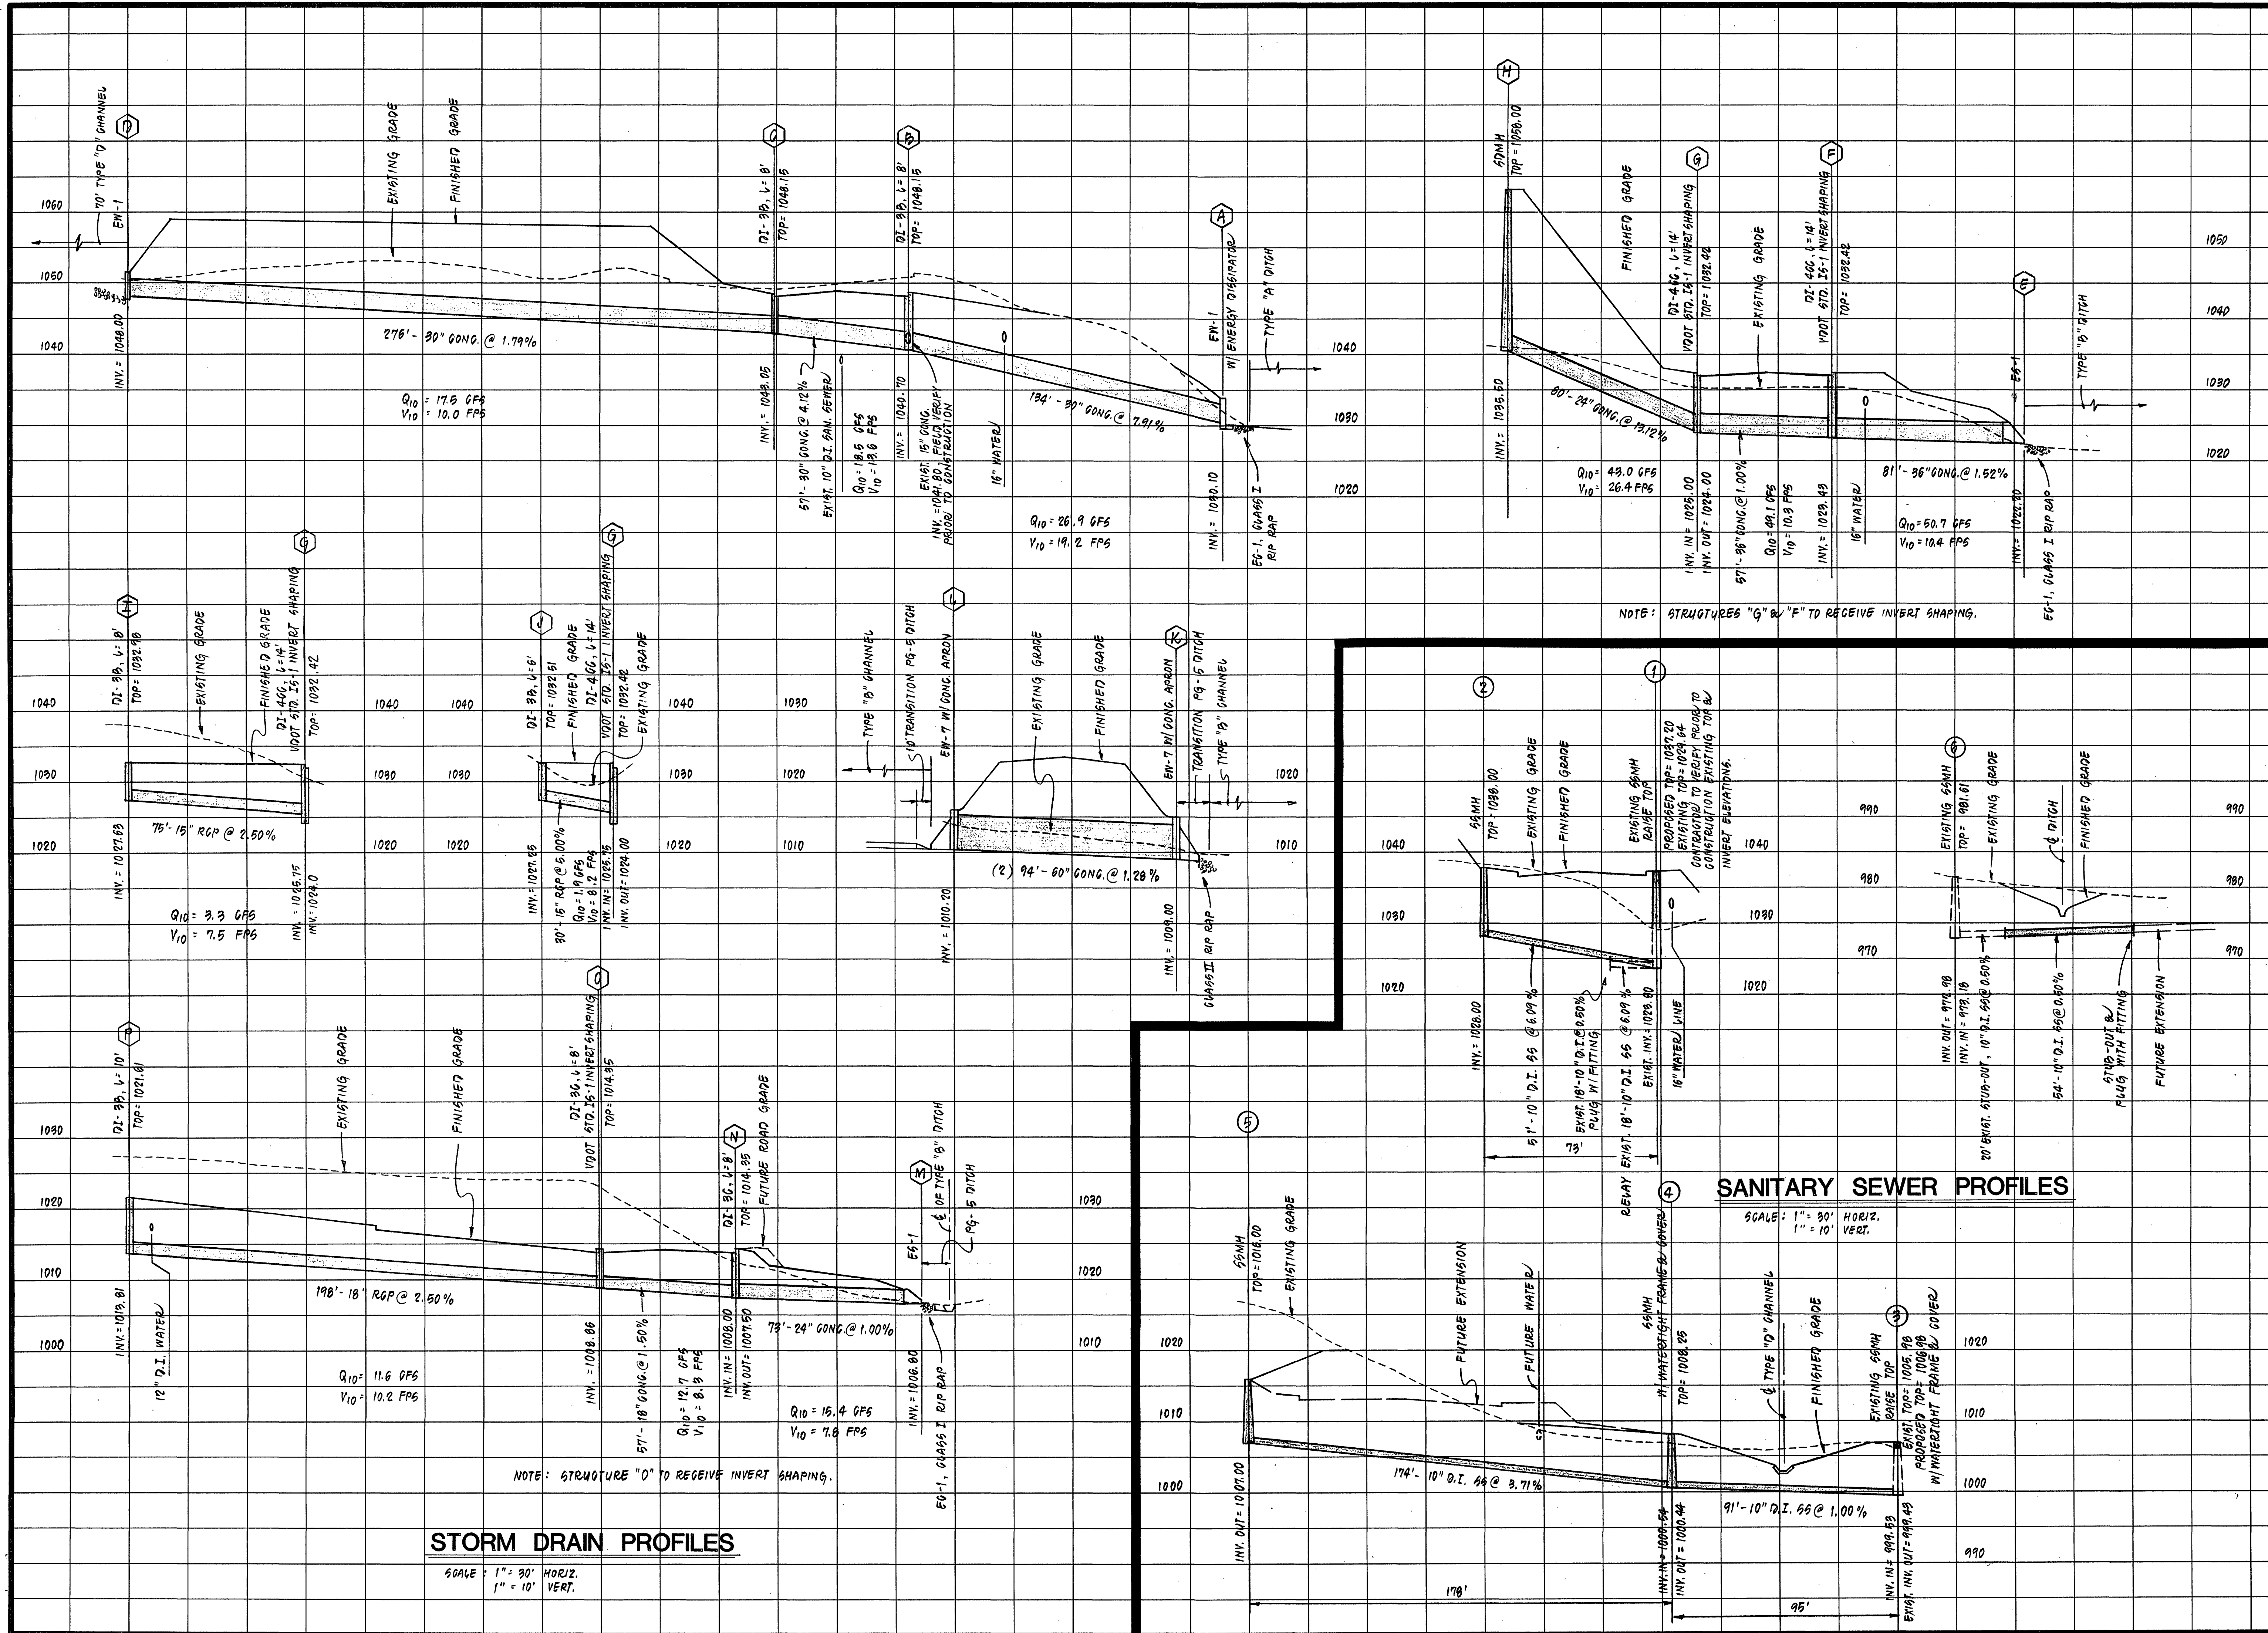

INFRASTRUCTURE IMPROVEMENTS
FOR
ROANOKE CENTRE FOR
INDUSTRY AND TECHNOLOGY
PREPARED FOR
CITY OF ROANOKE, VIRGINIA

DATE: SEPTEMBER 14, 2000
COMMISSION NO.: 88-435
CADD FILE: P:\88\88435\DWG\PLAN
SHEET NO.: 8/19

STORM & SANITARY SEWER PROFILES

5
4
3
2
1
REV
DATE
REMARKS

COMMONWEALTH OF VIRGINIA
B. LEE HENDERSON
No. 17591-7
PROFESSIONAL ENGINEER

LUMSDEN ASSOCIATES, P.C.
ENGINEERS-SURVEYORS-PLANNERS
ROANOKE, VIRGINIA
4684 BRIMLEYTON AVENUE
PO BOX 2052
ROANOKE, VIRGINIA 24018
PHONE (540) 774-4411
FAX (540) 774-9435
E-MAIL LUMSDEN@AOL.COM