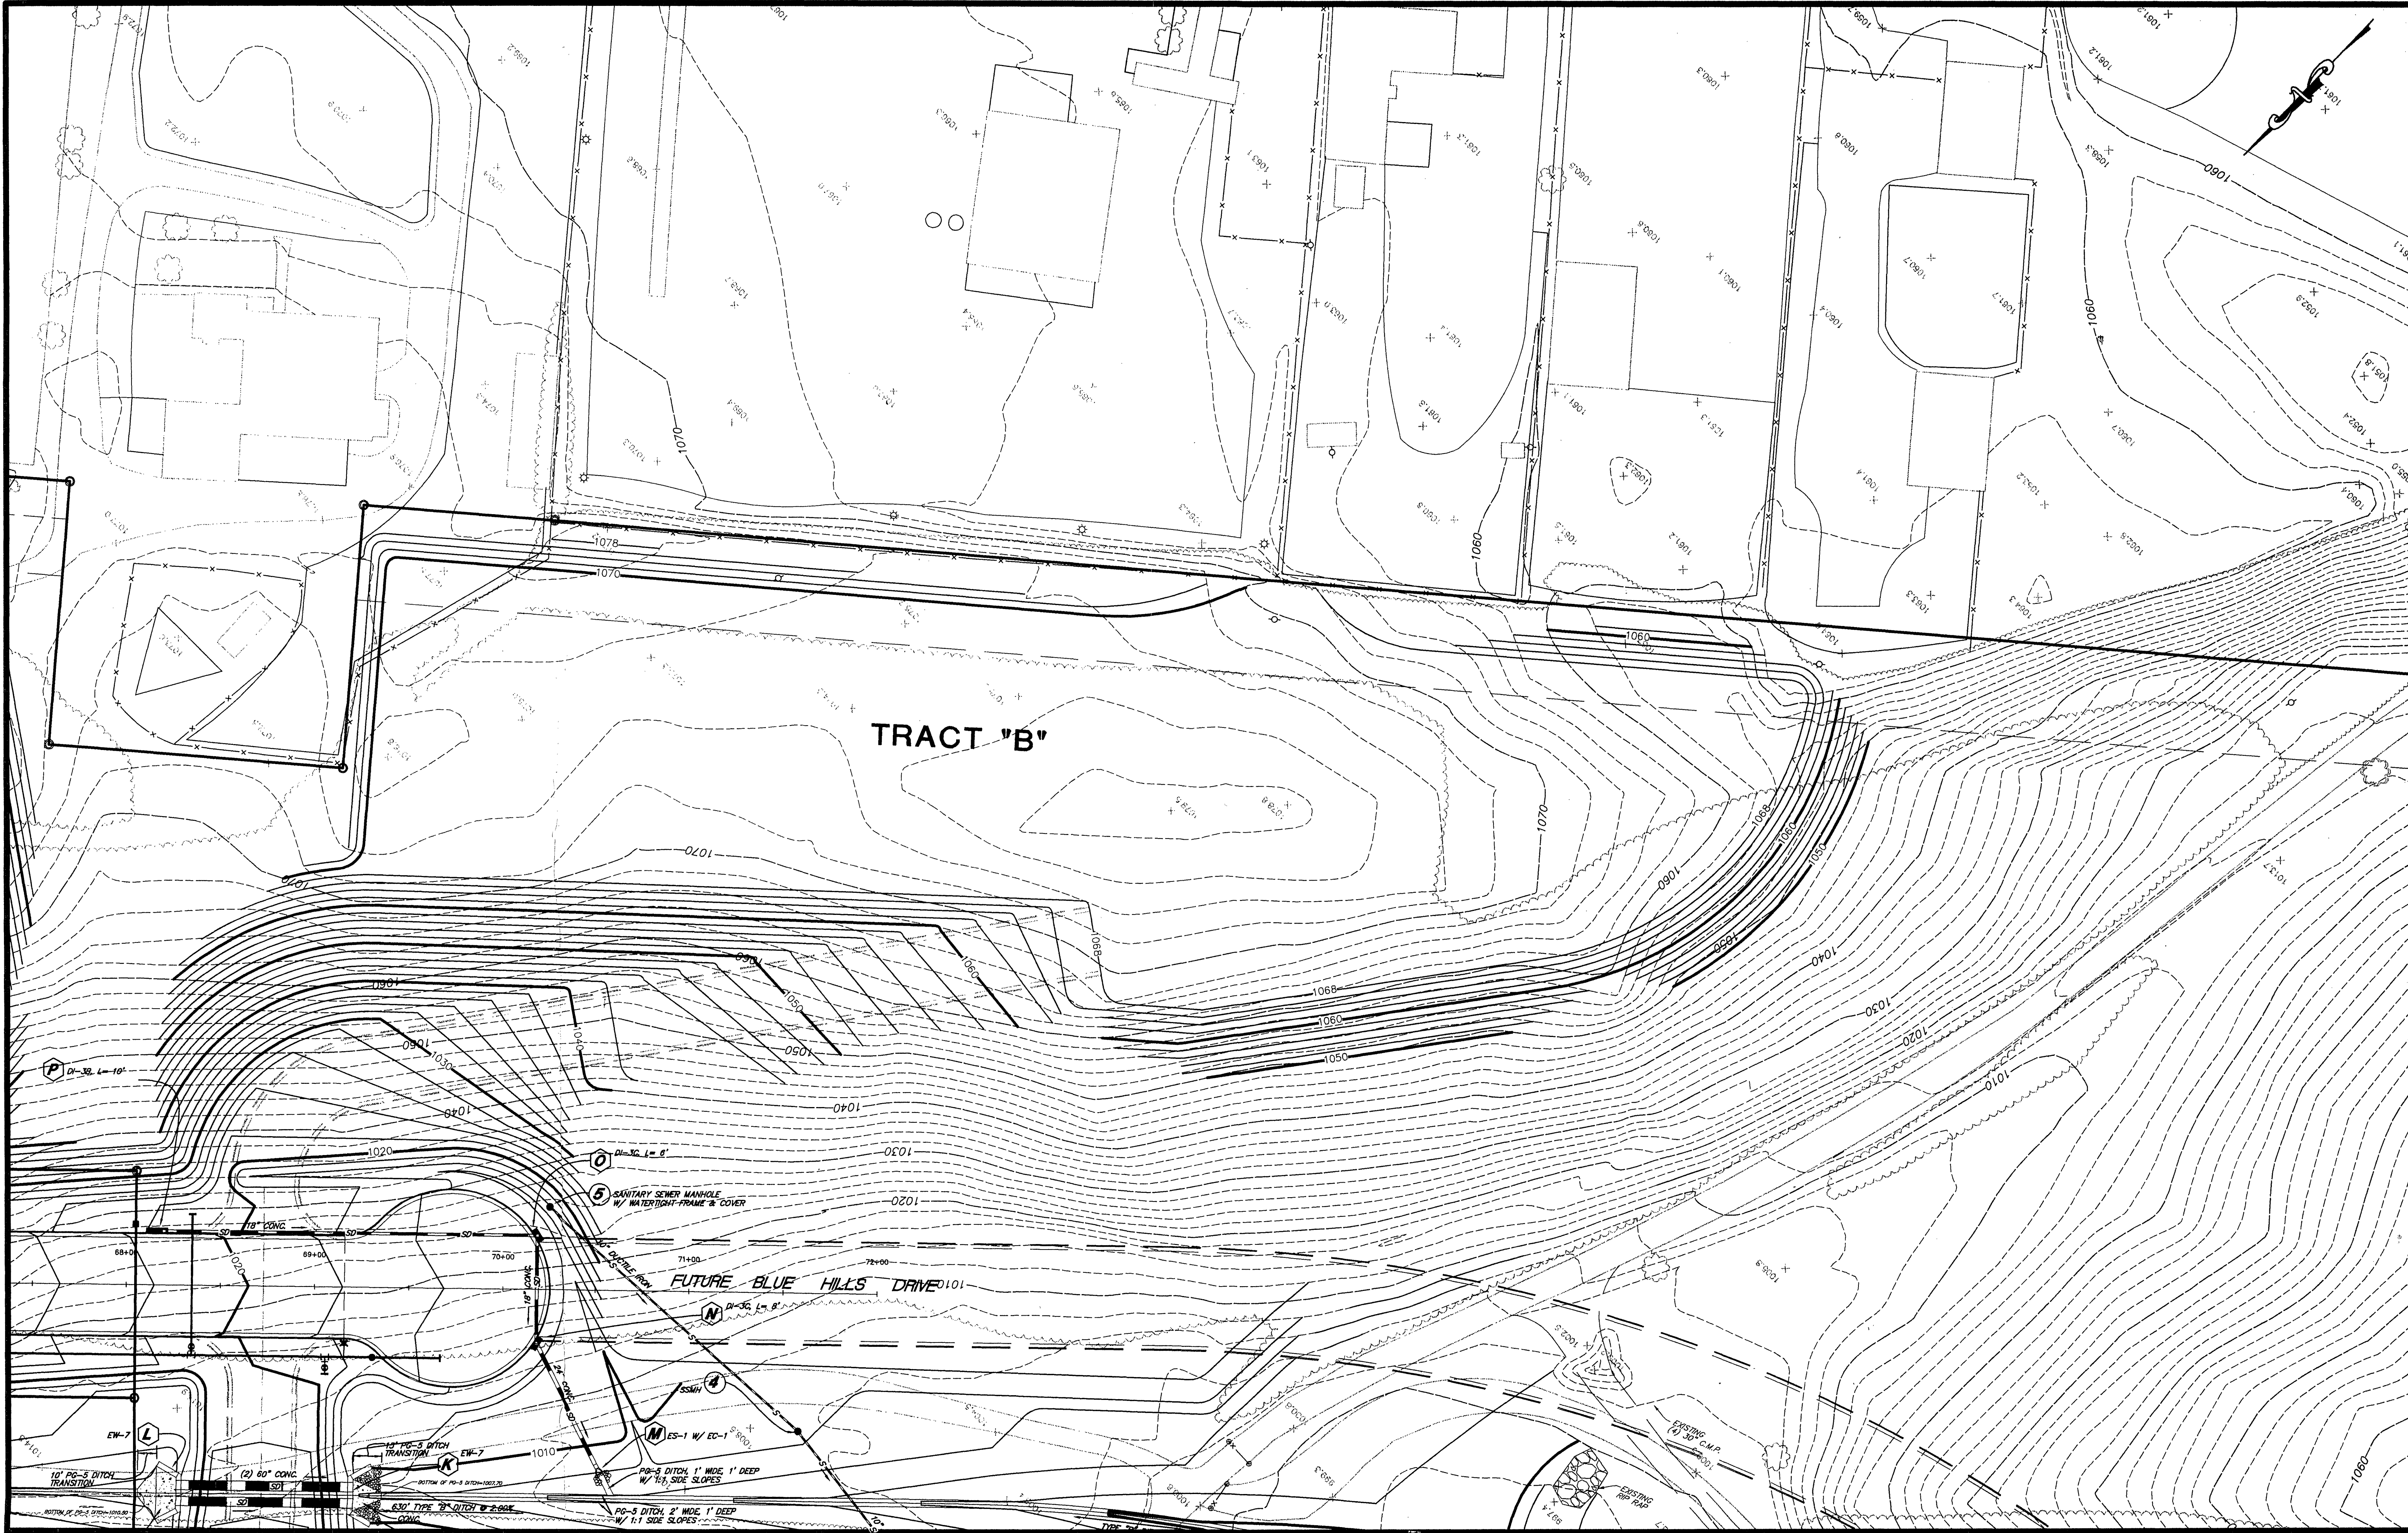


LA

LUMSDEN ASSOCIATES, P.C.
ENGINEERS-SURVEYORS-PLANNERS
ROANOKE, VIRGINIA

4664 BRAMBLETON AVENUE
P.O. BOX 20669
ROANOKE, VIRGINIA 24018
PHONE (540) 774-4411
FAX (540) 772-9445
E-MAIL LUMSDENPC@AOL.COM

COMMONWEALTH OF VIRGINIA
9-14-00
B. LEE HENDERSON, JR.
B. Lee Henderson
No. 1480
LAND SURVEYOR

REV.	DATE	REMARKS
5		
4		
3		
2		
1		

INFRASTRUCTURE IMPROVEMENTS
FOR
**ROANOKE CENTRE FOR
INDUSTRY AND TECHNOLOGY**
PREPARED FOR
CITY OF ROANOKE, VIRGINIA

DATE: SEPTEMBER 14, 2000
COMMISSION NO.: **99436**
CADD FILE: P:\99\99435\99435BASE
SHEET NO.: **15/19**