

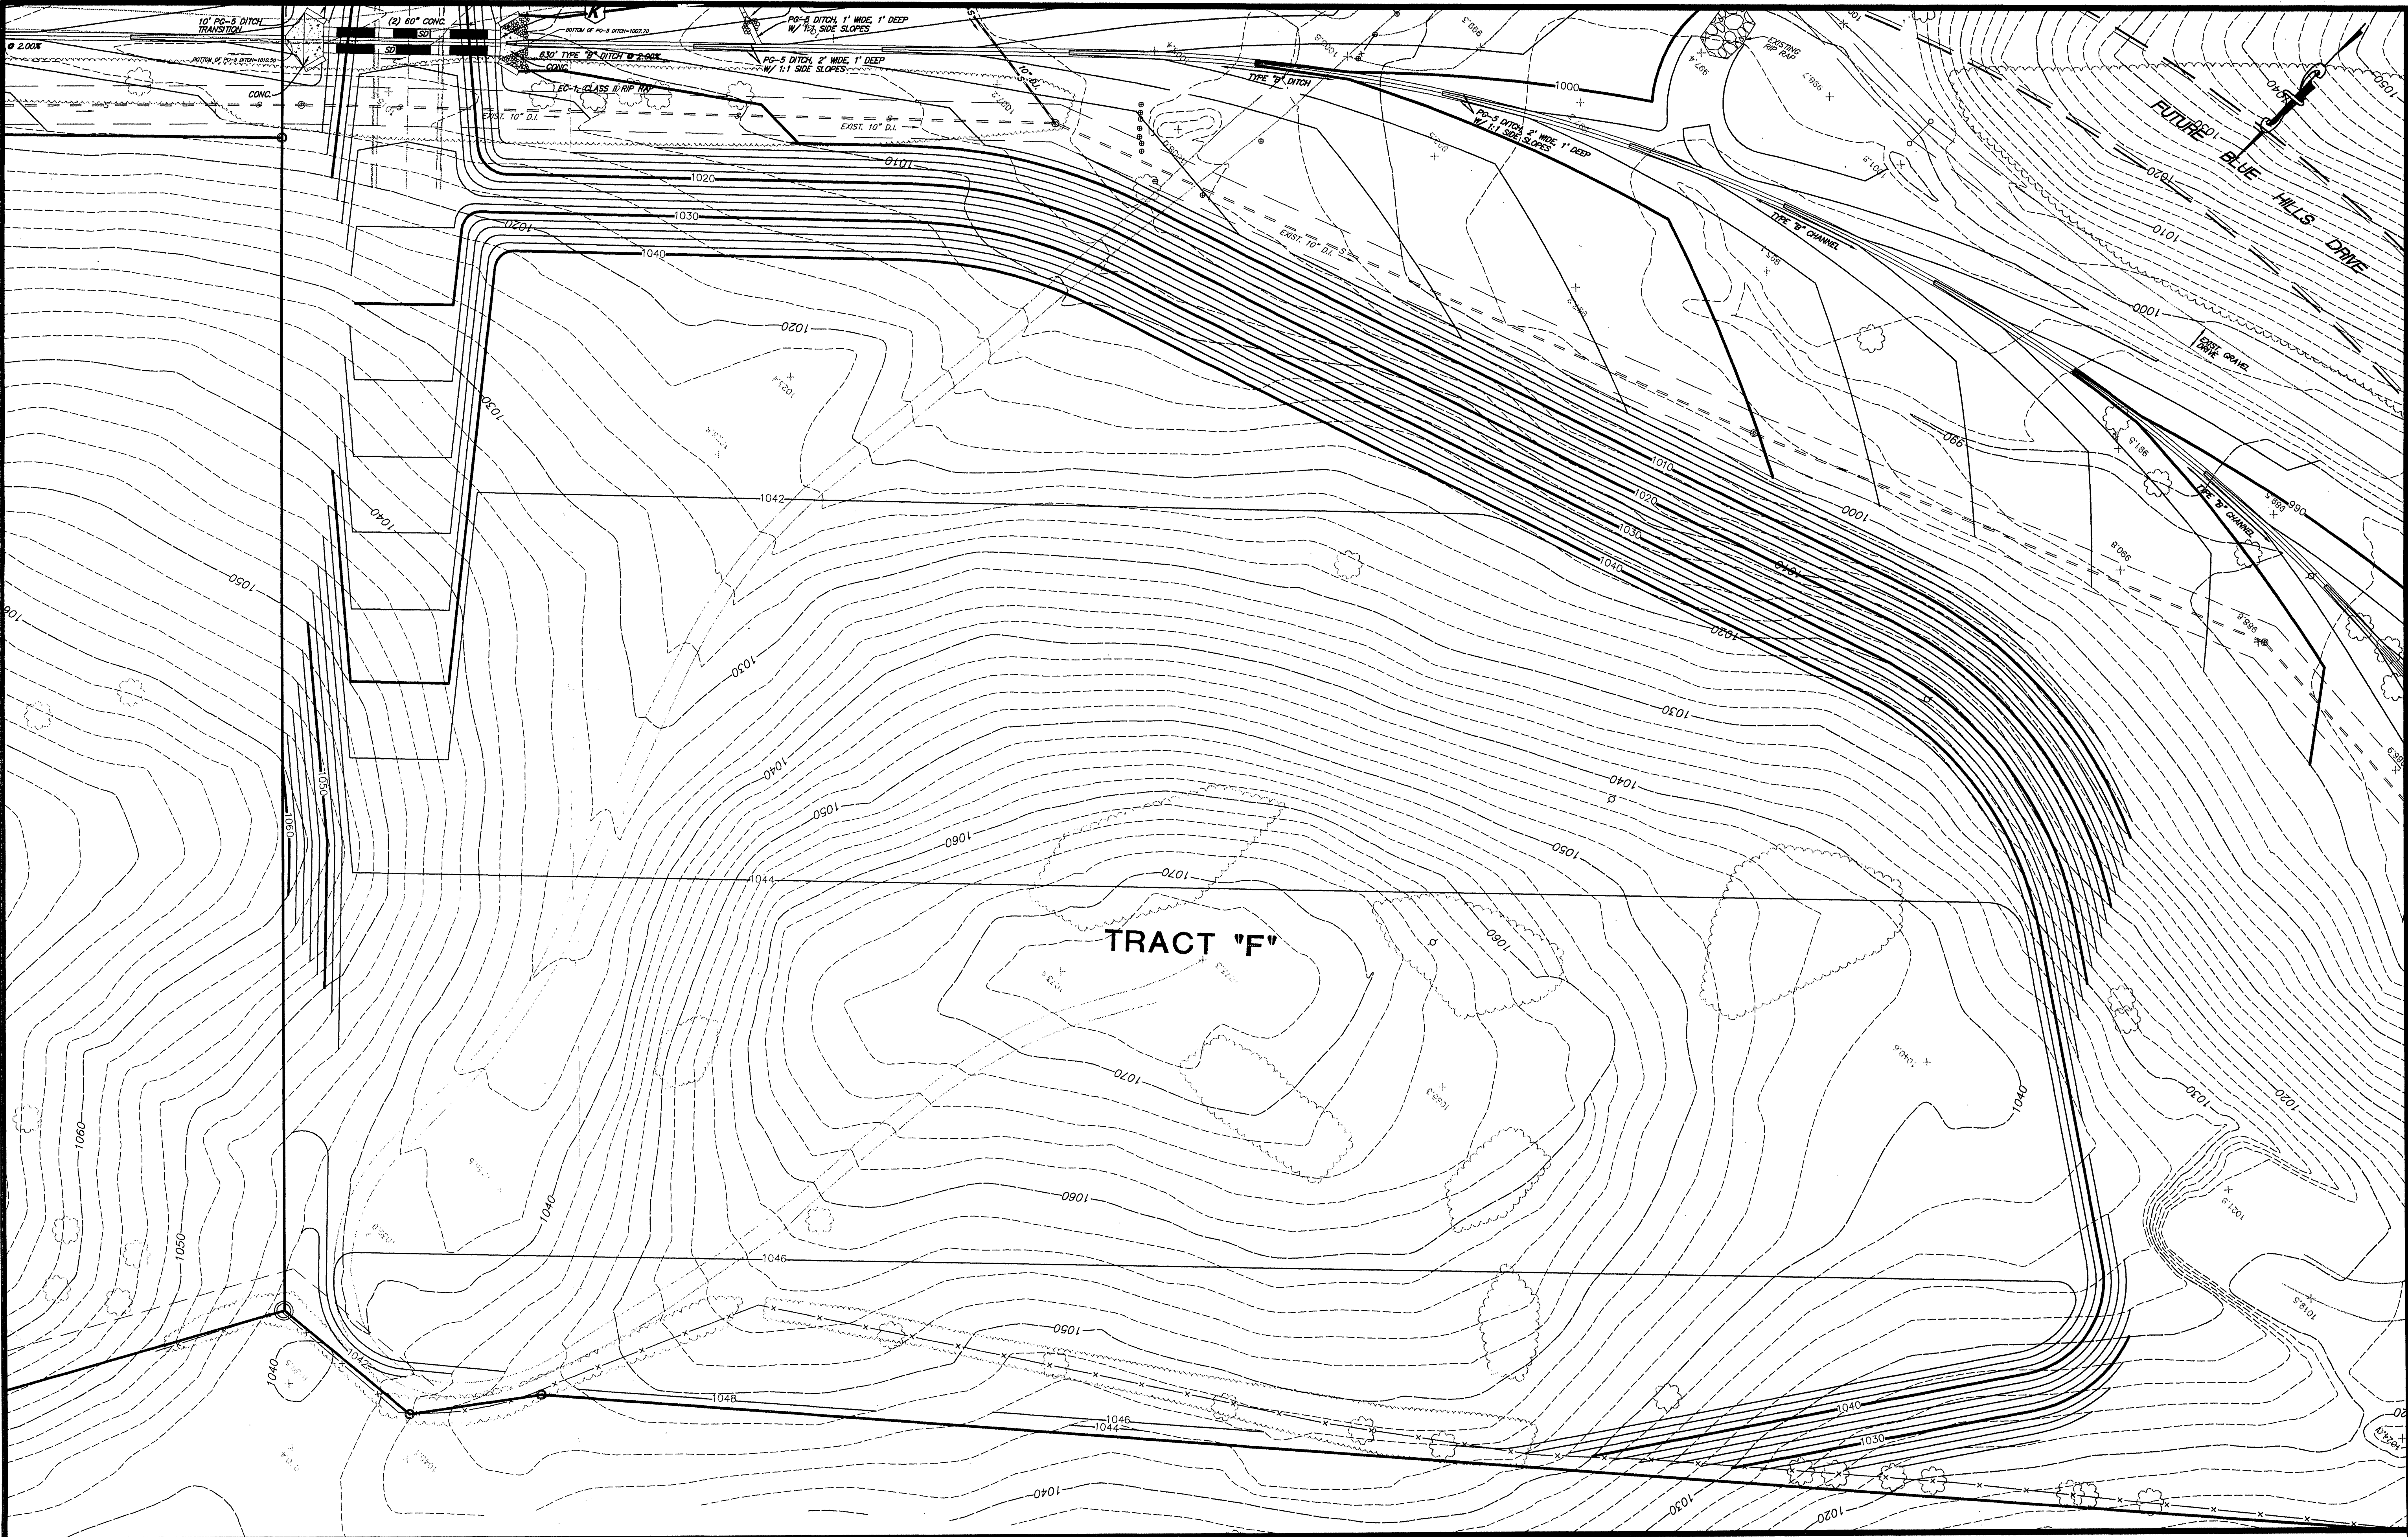


NOTES:
SEDIMENT BASINS 1 AND 2 FOR TRACTS "A" AND "F" AND DIVERSION DIKES SHALL REMAIN UNTIL TRACTS "A" AND "F" ARE DEVELOPED. AREAS SHALL BE SEEDED WITH PERMANENT SEEDING AS SHOWN.

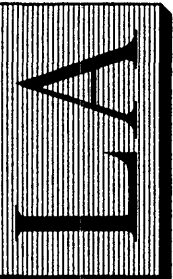

LUMSDEN ASSOCIATES, P.C.
ENGINEERS-SURVEYORS-PLANNERS
ROANOKE, VIRGINIA

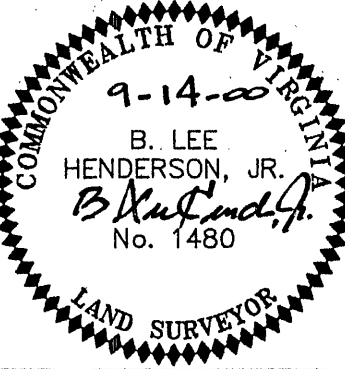

9-14-00
B. LEE HENDERSON, JR.
B. Henderson
No. 1480
LAND SURVEYOR

REV	DATE	REMARKS
5		
4		
3		
2		
1		

**INFRASTRUCTURE IMPROVEMENTS
FOR
ROANOKE CENTRE FOR
INDUSTRY AND TECHNOLOGY**
PREPARED FOR
CITY OF ROANOKE, VIRGINIA

DATE: **SEPTEMBER 14, 2000**
COMMISSION NO.: **99435**
CADD FILE: **F:\99\99435\99435BASE**
SHEET NO.: **16/19**