



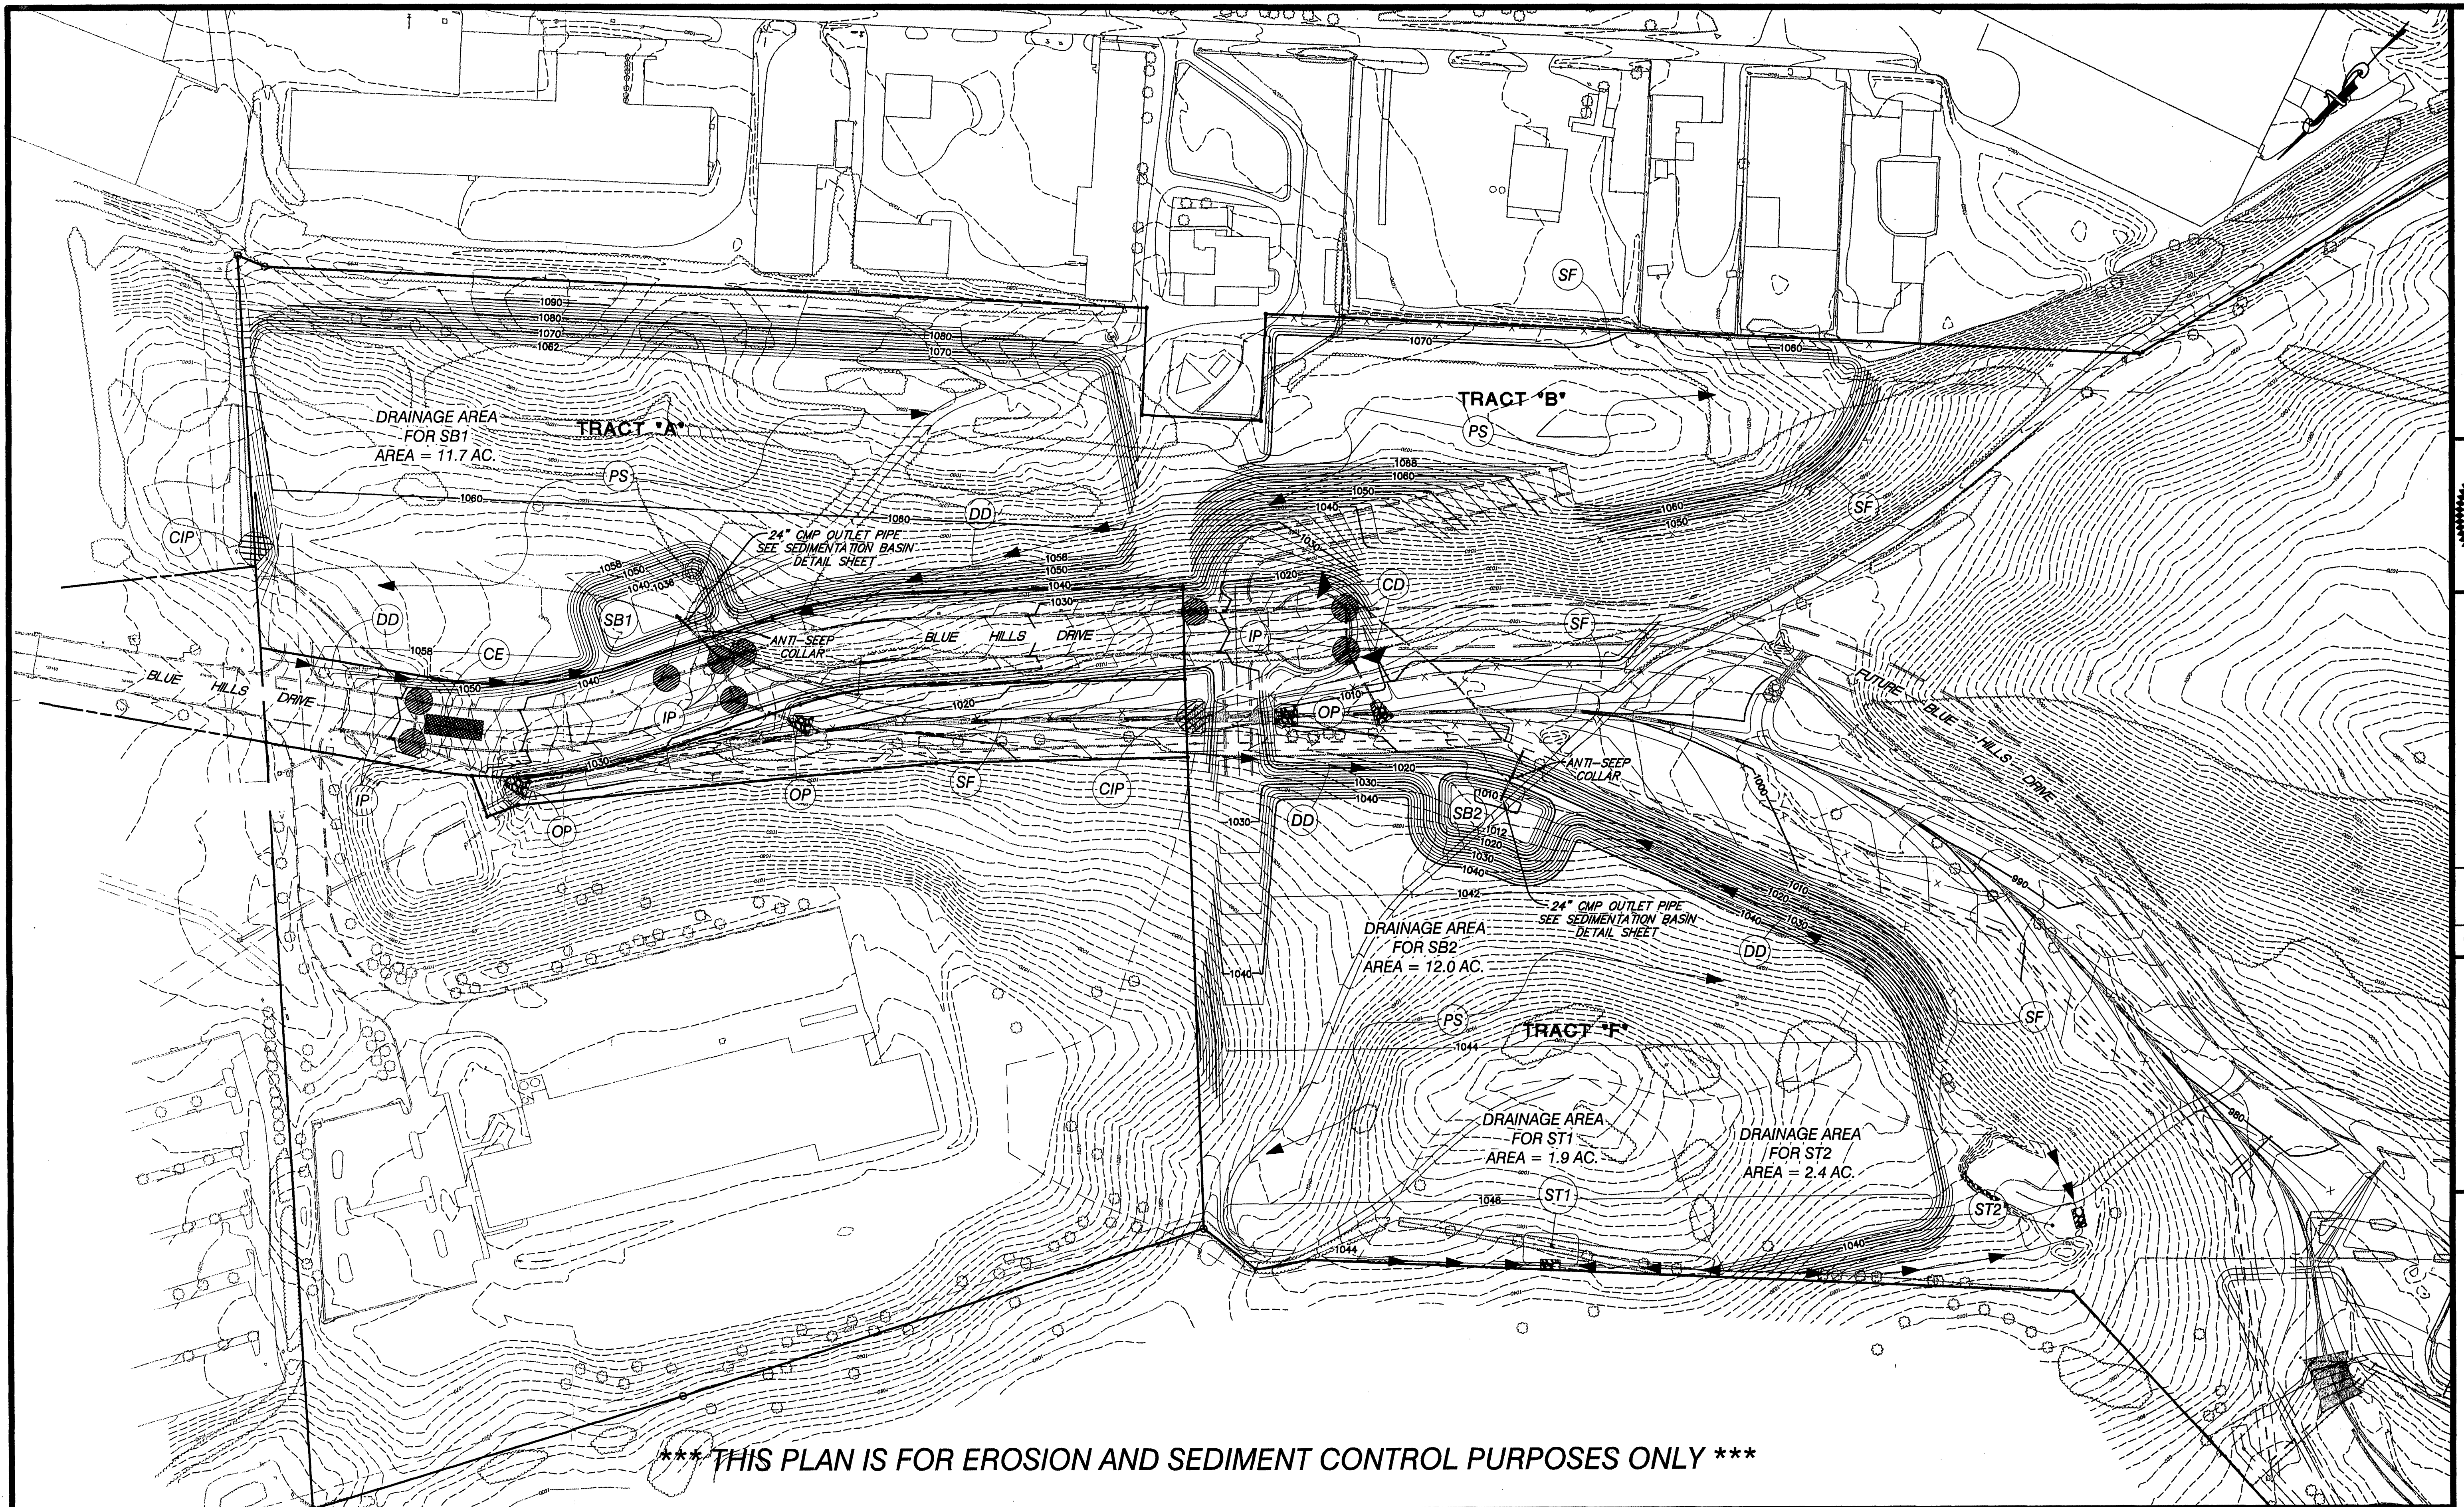

NOTE:
SEDIMENT BASINS 1 AND 2 FOR TRACTS "A" AND "F" AND DIVERSION
DIKES SHALL REMAIN UNTIL TRACTS "A" AND "F" ARE DEVELOPED.
DIKES SHALL REMAIN AREAS SHALL BE SEEDED WITH PERMANENT
SEEDING AS SHOWN.

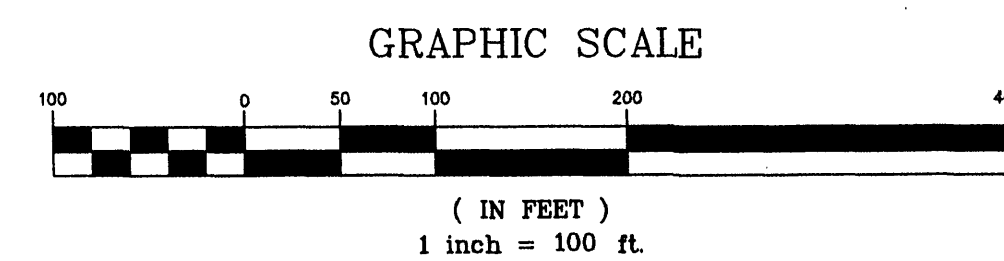

**EROSION
CONTROL
PLAN**

FOR

**ROANOKE CENTRE FOR
INFRASTRUCTURE IMPROVEMENTS**

INDUSTRY AND TECHNOLOGY

PREPARED FOR

CITY OF ROANOKE, VIRGINIA

DATE: **SEPTEMBER 14, 2000**

COMMISSION NO: **#99435**

ADD FILE: **FLV98\99435\9943509A5E**

SHEET NO: **17/19**