




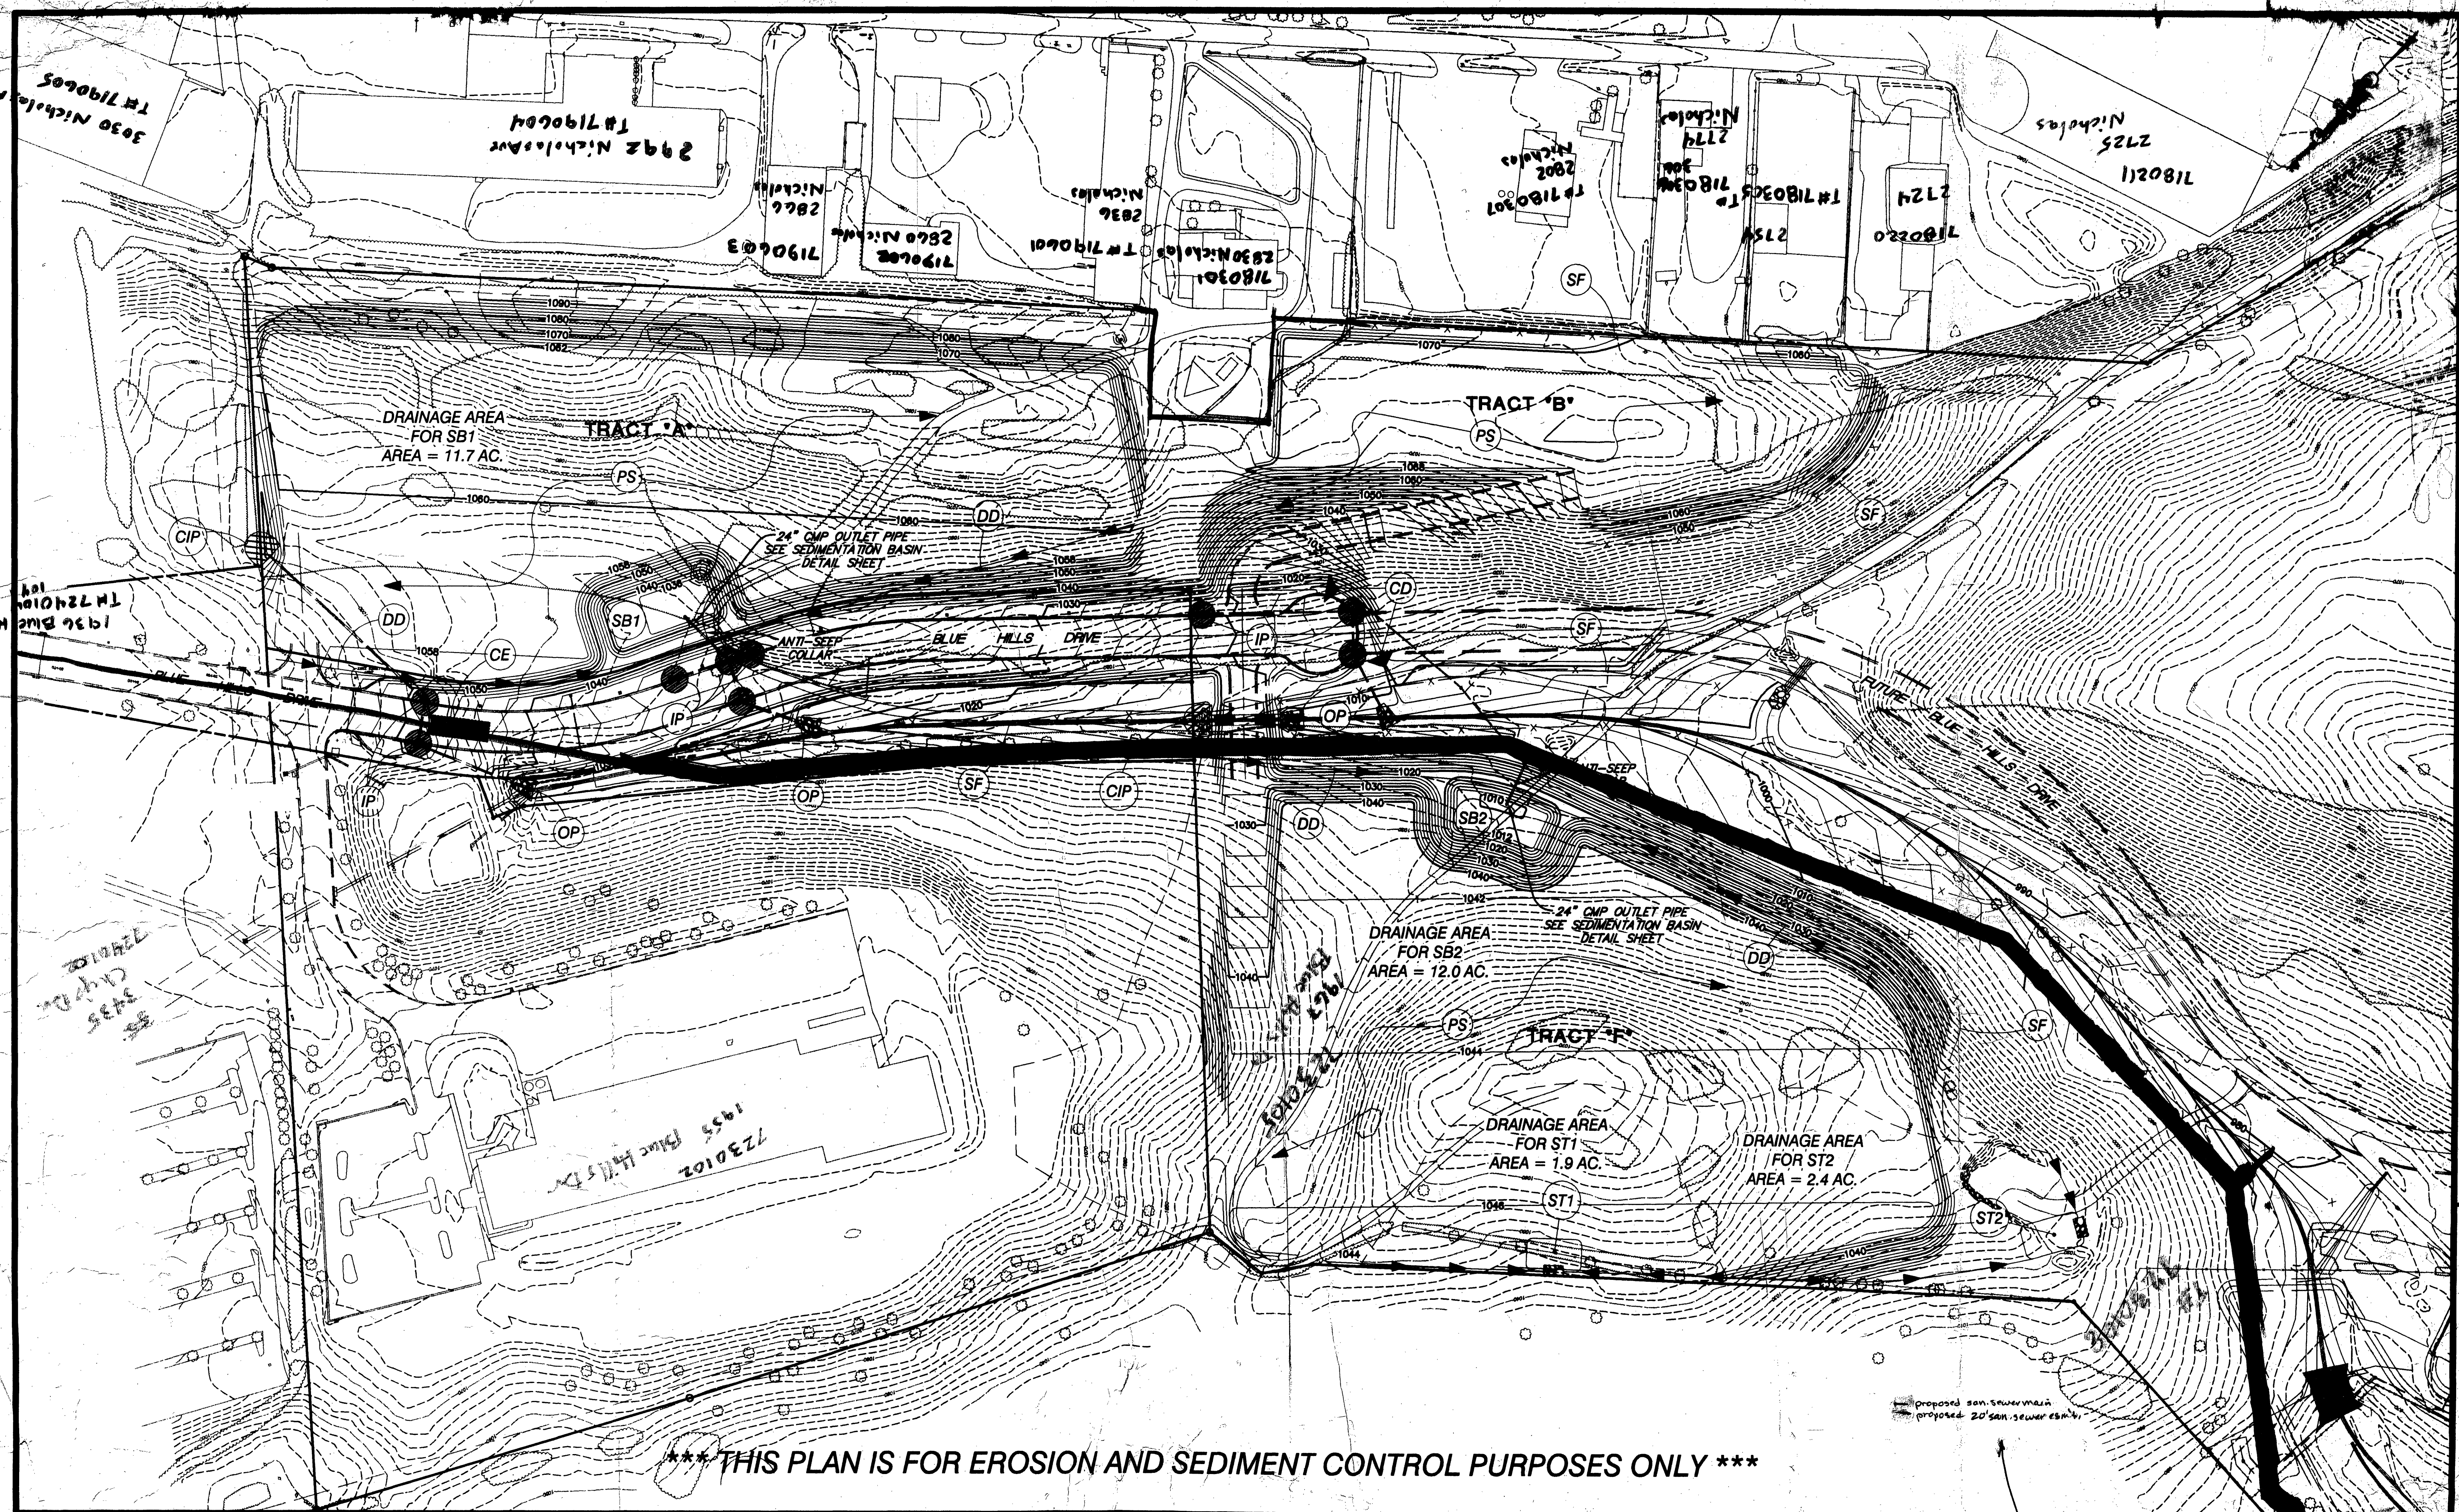

*** THIS PLAN IS FOR EROSION AND SEDIMENT CONTROL PURPOSES ONLY ***

NOTE:
SEDIMENT BASINS 1 AND 2 FOR TRACTS "A" AND "F" AND DIVERSION
DIKES SHALL REMAIN UNTIL TRACTS "A" AND "F" ARE DEVELOPED.
DIKES SHALL REMAIN AREAS SHALL BE SEEDING WITH PERMANENT
SEEDING AS SHOWN.

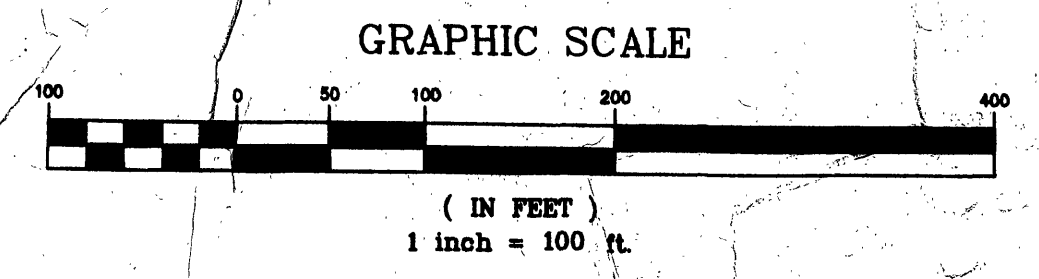

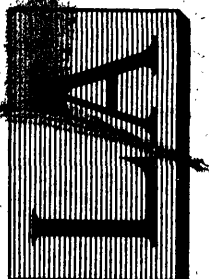

ENGINEERS-SURVEYORS-PLANNERS
ROANOKE, VIRGINIA

9-14-00
B. LEE
HENDERSON, JR.
No. 17591

REV	DATE	REMARKS
1		
2		
3		
4		
5		

INFRASTRUCTURE IMPROVEMENTS
FOR
ROANOKE CENTRE FOR
INDUSTRY AND TECHNOLOGY
PREPARED FOR
CITY OF ROANOKE, VIRGINIA

DATE: SEPTEMBER 14, 2000
DRAWING NO.: 00495
SHEET NO.: 17A/19