


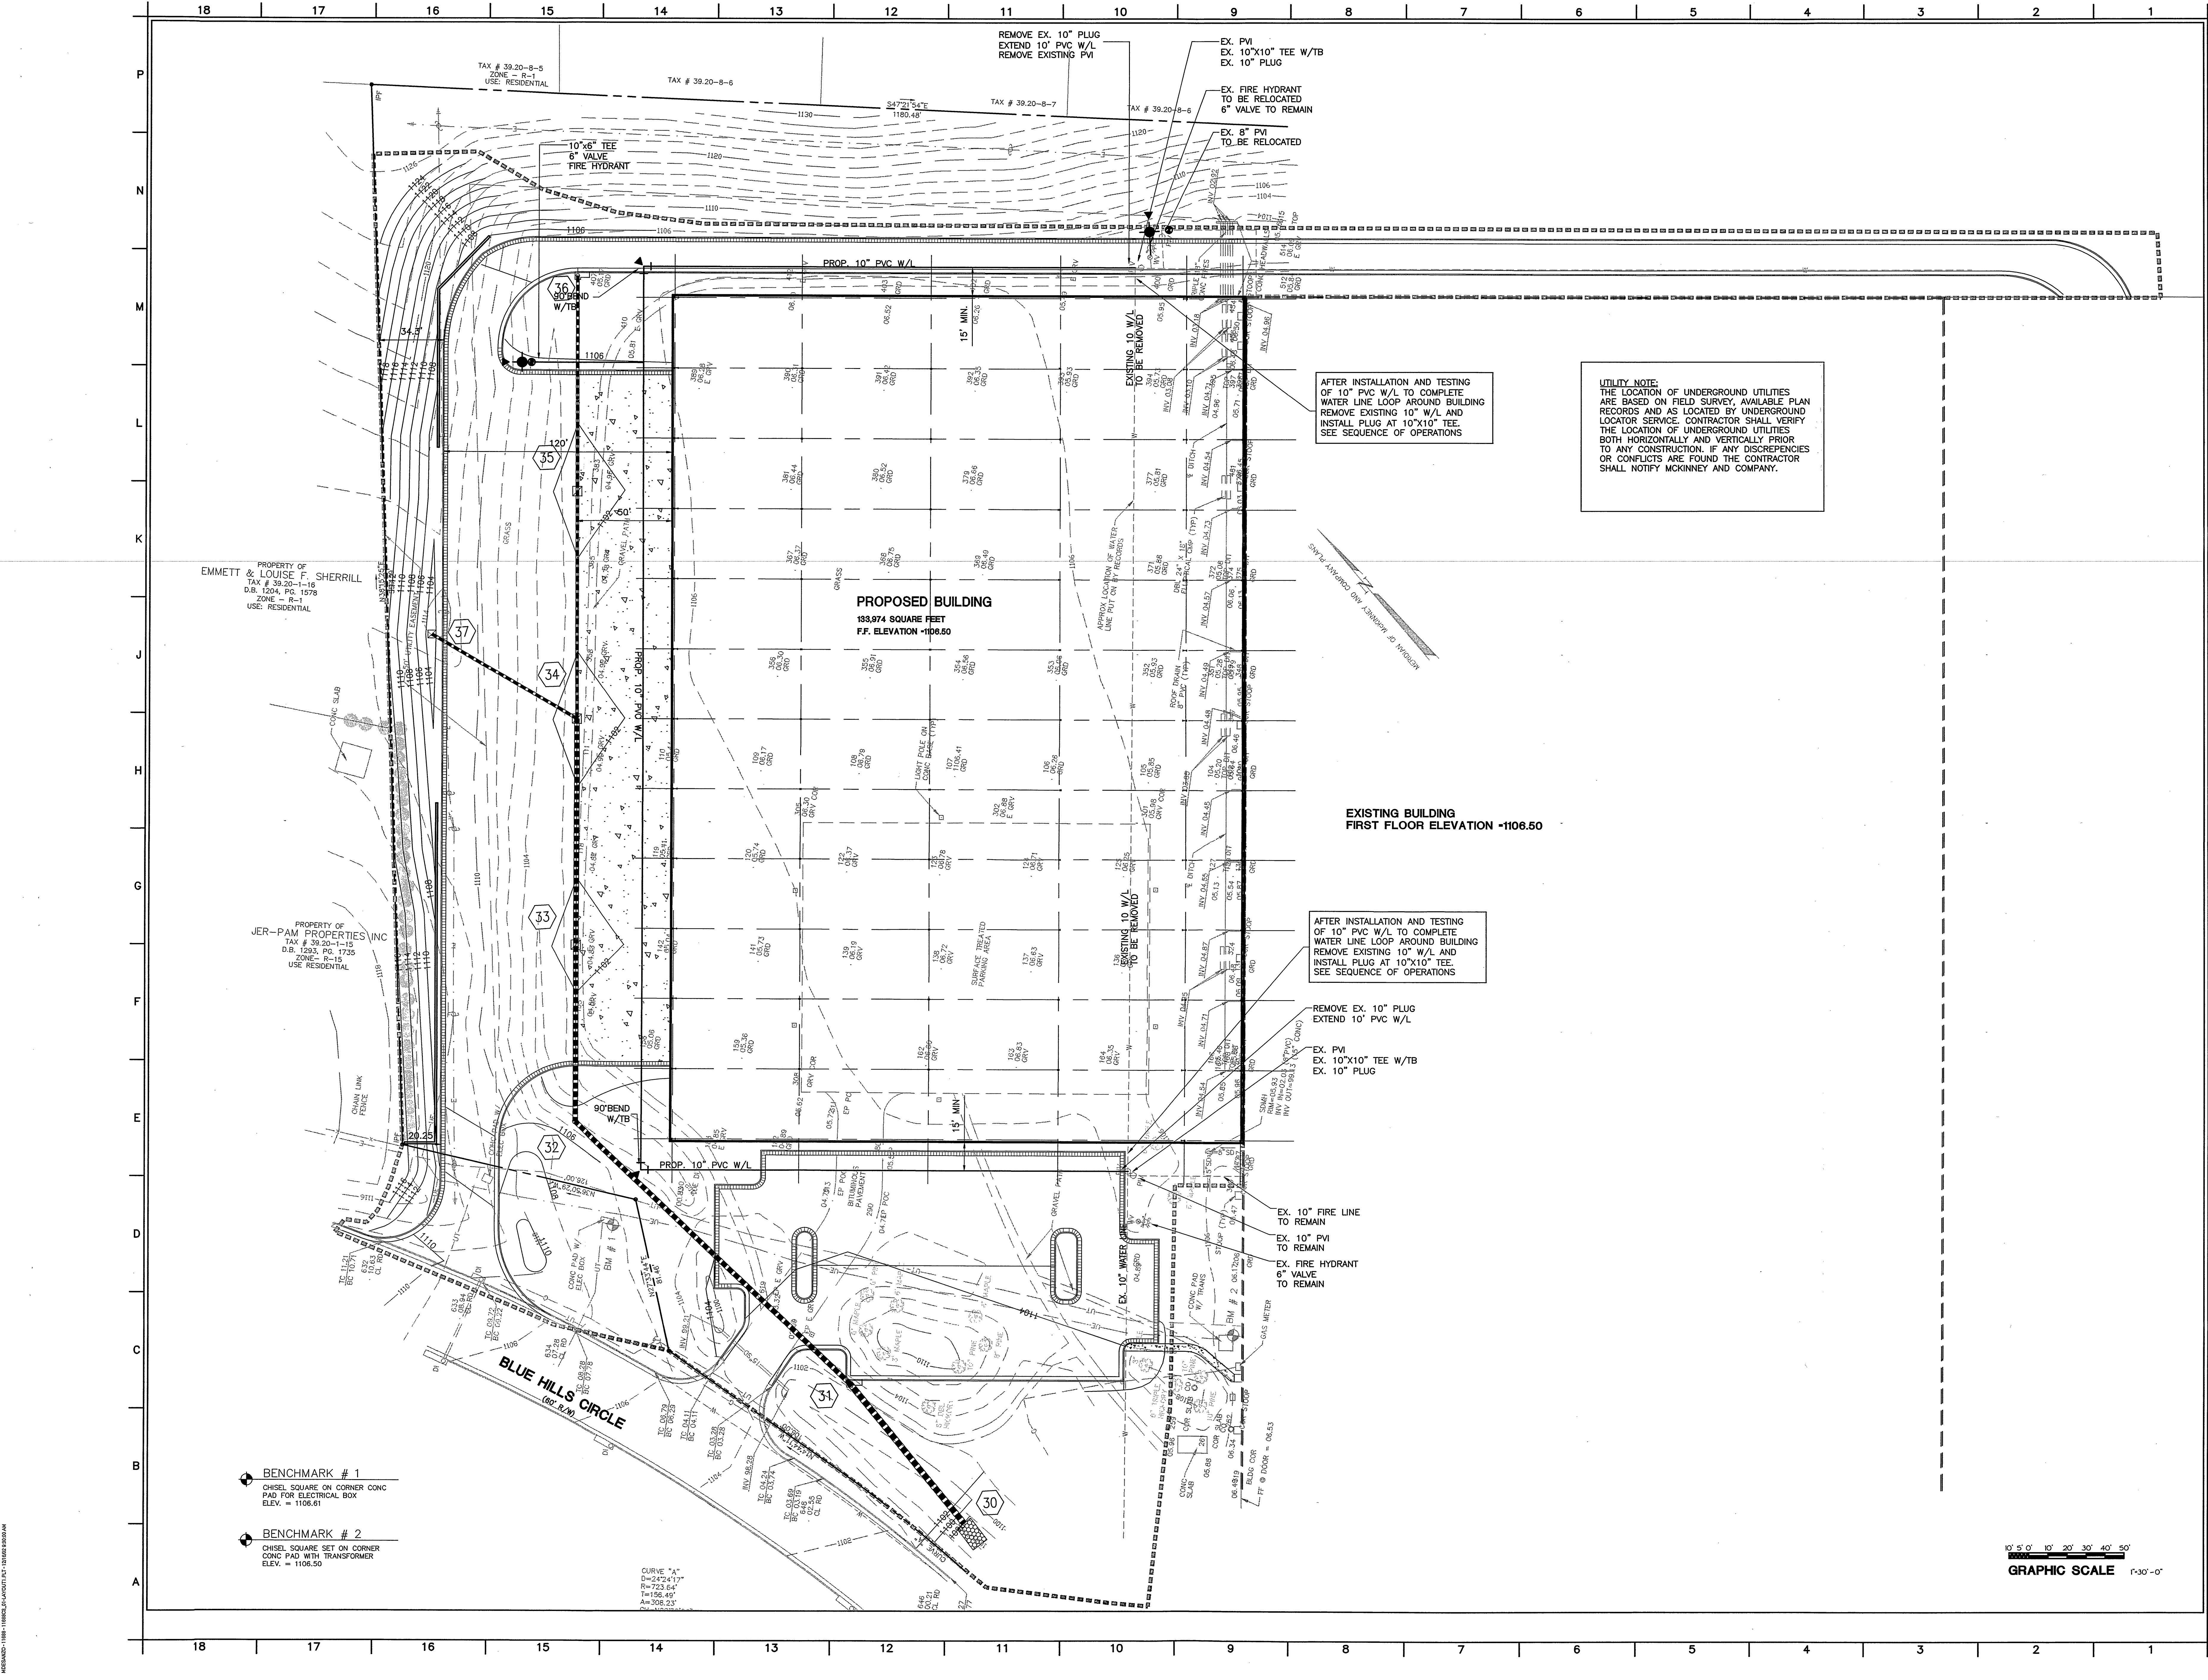

MCKINNEY AND COMPANY
planning • design • construction
MAIN OFFICE
100 SOUTH RAILROAD AVE.
ASHLAND, VIRGINIA 23005
(804)798-1401 FAX: (804)798-7072
WILLIAMSBURG OFFICE
400 MCCLAWS CIRCLE, SUITE 150
WILLIAMSBURG, VA 23185
(757)235-5500 FAX: (757)235-0001
www.mckinney-usa.com

COPYRIGHT

ELIZABETH ARDEN ADDITION
LIBERTY PROPERTY TRUST
ROANOKE VIRGINIA
ROANOKE CENTRE FOR INDUSTRY AND TECHNOLOGY

DESIGN: M.S.G.
DRAWN: M.S.G.
CHECKED: M.S.G.
REVISIONS:
DATE: 12-16-2002
JOB NO. 11688-02
CAD NO. 11688C3_01
DRAWING TITLE: UTILITY LAYOUT PLAN
SHEET NO. C3.01