


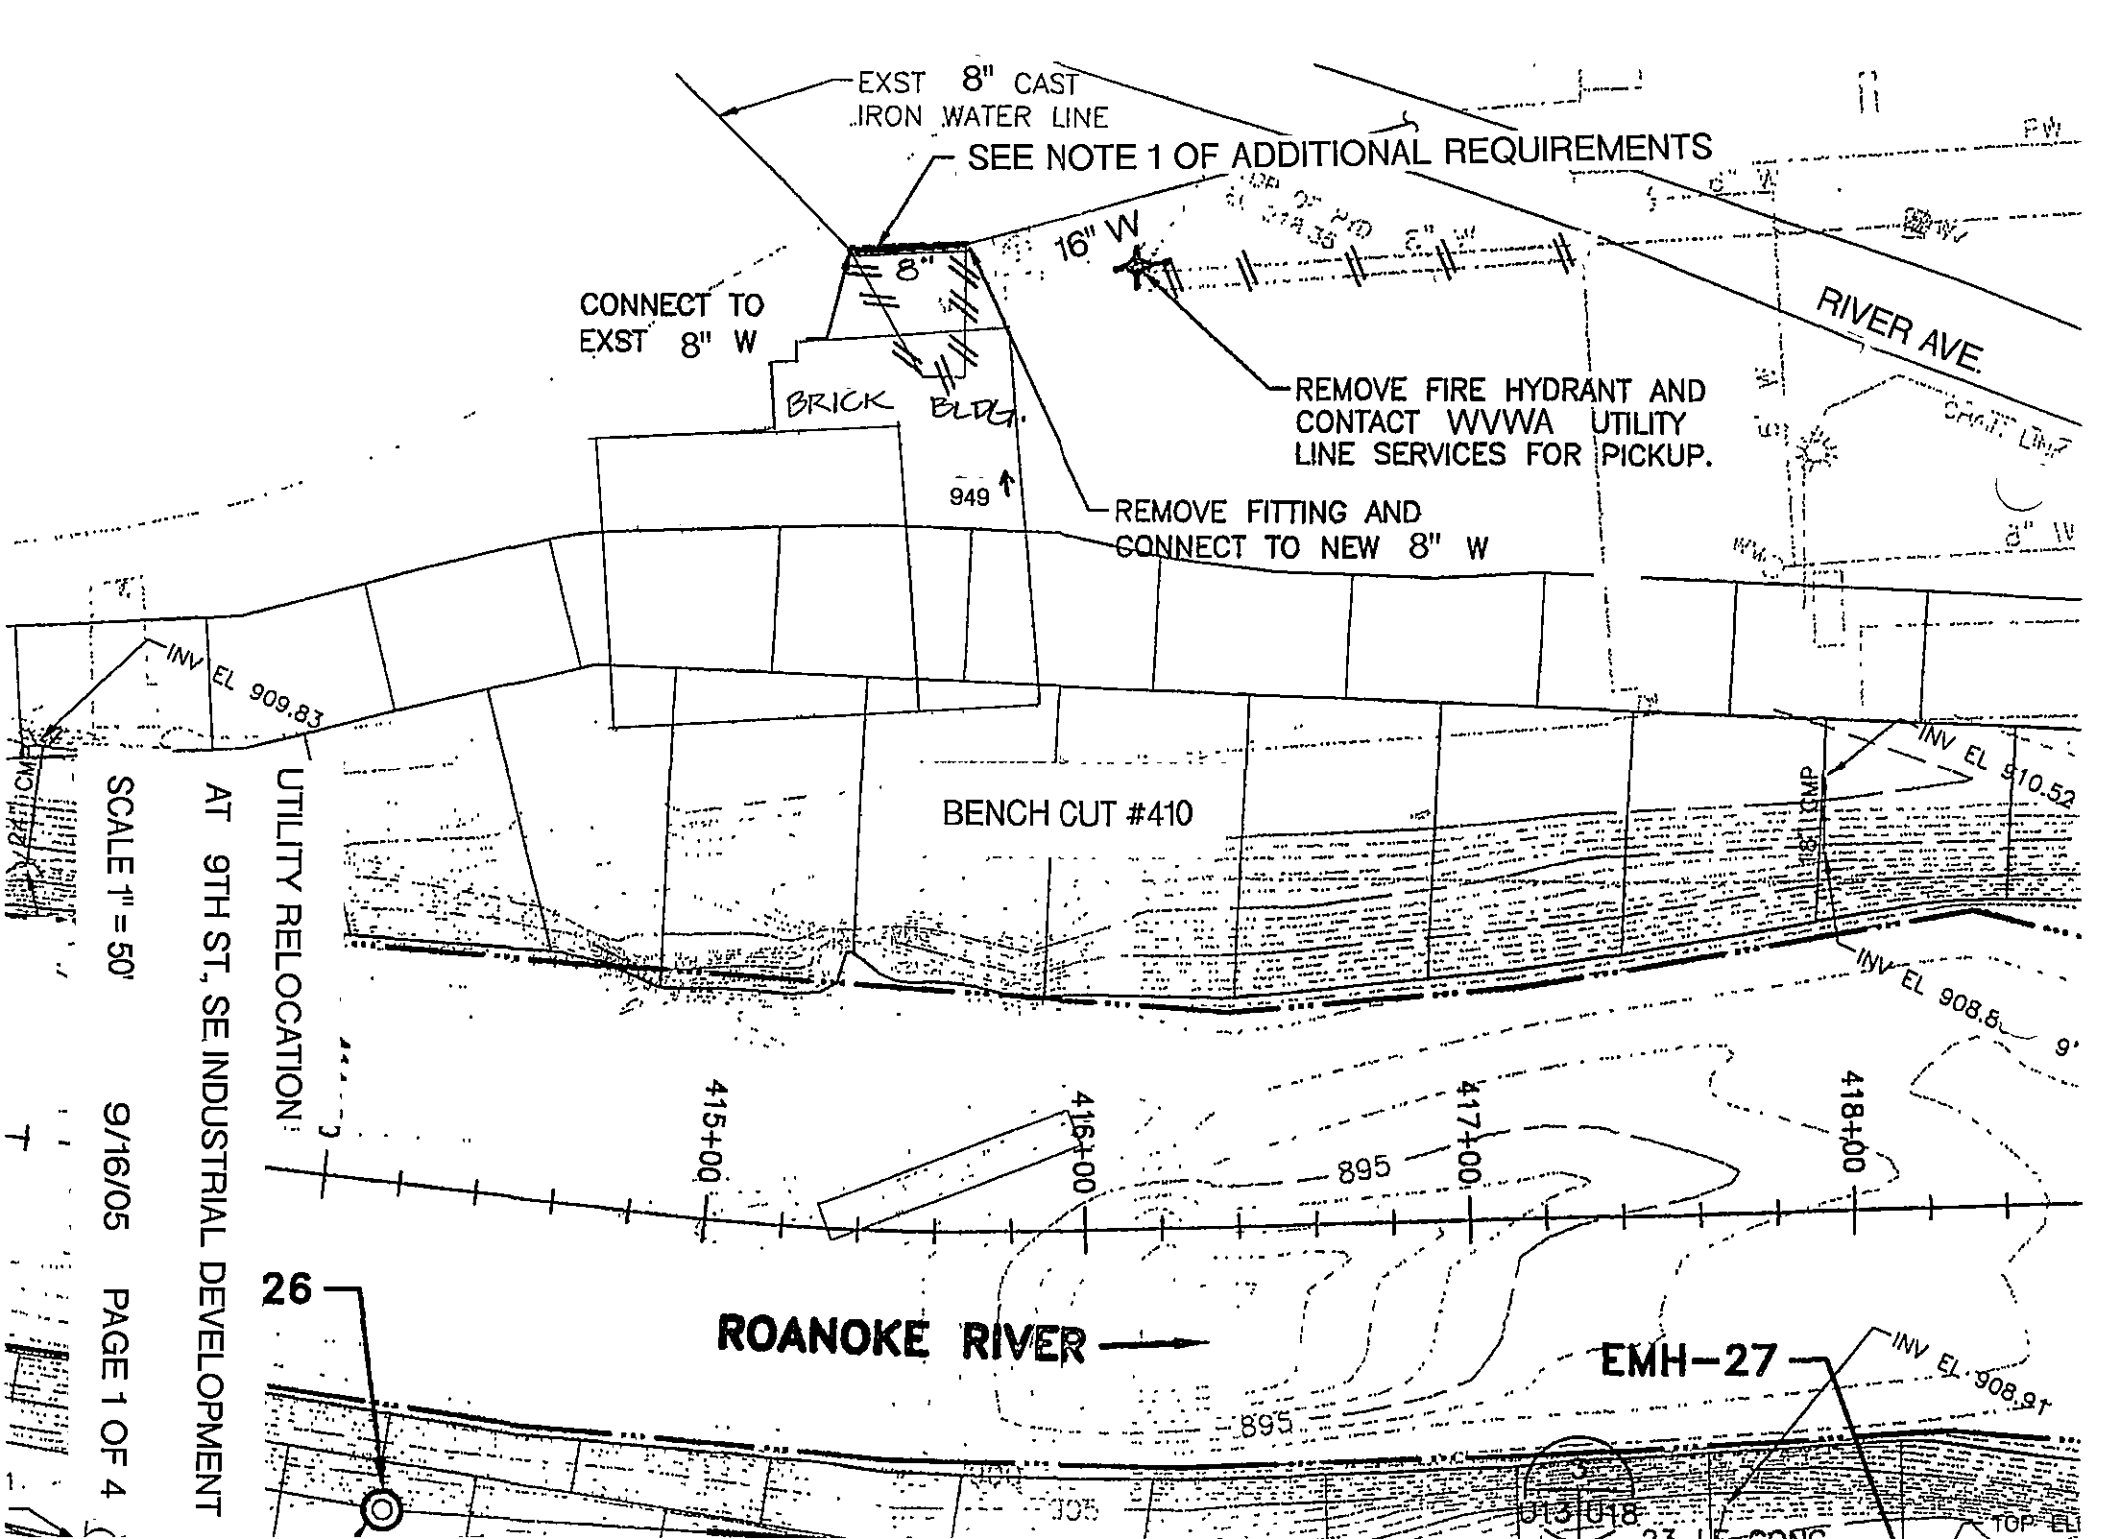

SCALE 1" = 50'

AT 9TH ST, SE INDUSTRIAL DEVELOPMENT

UTILITY RELOCATION

26

ROANOKE RIVER

EMH-27