


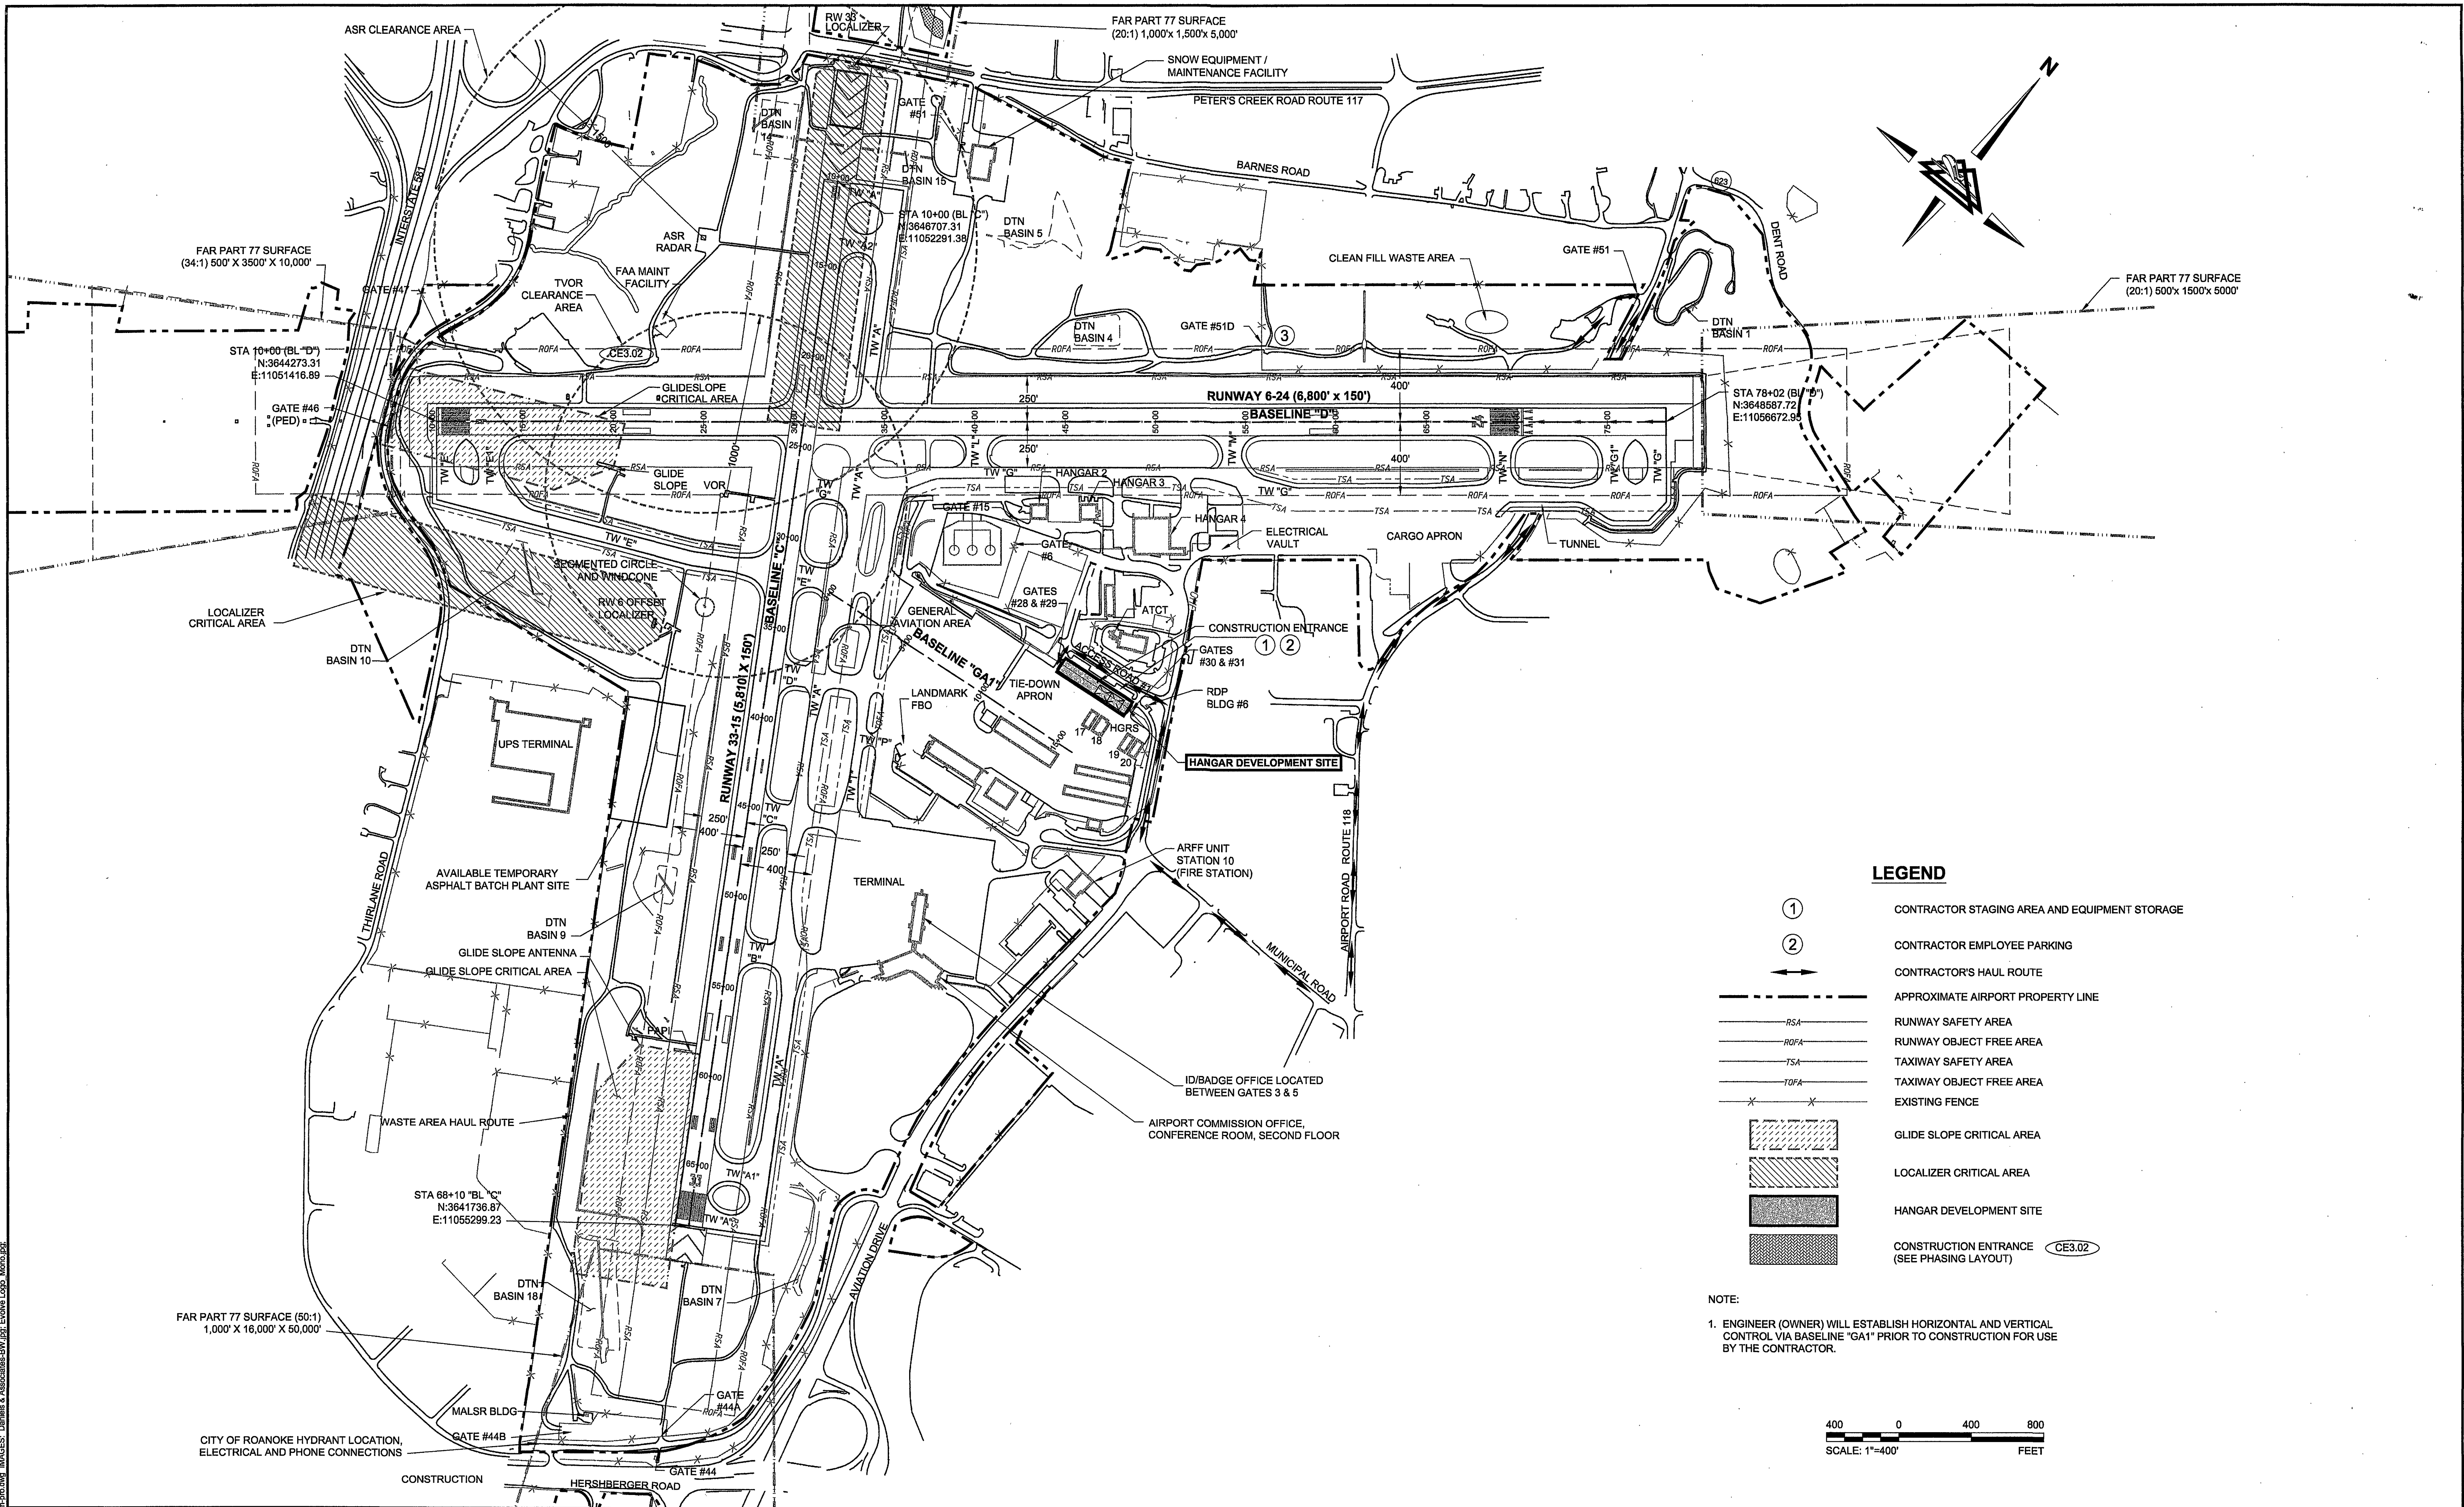

LEGEND

- ① CONTRACTOR STAGING AREA AND EQUIPMENT STORAGE
- ② CONTRACTOR EMPLOYEE PARKING
- CONTRACTOR'S HAUL ROUTE
- APPROXIMATE AIRPORT PROPERTY LINE
- RSA— RUNWAY SAFETY AREA
- ROFA— RUNWAY OBJECT FREE AREA
- TSA— TAXIWAY SAFETY AREA
- TOFA— TAXIWAY OBJECT FREE AREA
- EXISTING FENCE
- GLIDE SLOPE CRITICAL AREA
- LOCALIZER CRITICAL AREA
- HANGAR DEVELOPMENT SITE
- CONSTRUCTION ENTRANCE (SEE PHASING LAYOUT) CE3.02

NOTE:
1. ENGINEER (OWNER) WILL ESTABLISH HORIZONTAL AND VERTICAL CONTROL VIA BASELINE "GA1" PRIOR TO CONSTRUCTION FOR USE BY THE CONTRACTOR.

400 0 400 800
SCALE: 1"=400' FEET


NO.	REVISIONS	BY	APP.	DATE

evolve
architects

DANIELS & ASSOCIATES, P.C.
Consulting Engineers
9307 Brook Road
Glen Allen, Virginia 23060
(804) 553-1283 Fax: (804) 553-1096

DELTA AIRPORT CONSULTANTS, INC.

9711 Farrar Court, Suite 100 • Richmond, VA 23236
phone: (804) 275-8301 • fax: (804) 275-8371 • www.deltairport.com

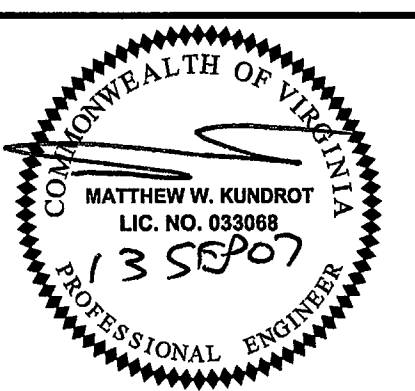

CONSTRUCT HANGARS		AIP NO.	JOB NO.
		NON-AIP	VA 07007
GENERAL LAYOUT		DRAWN BY:	SHEET
		PJW	2
ROANOKE REGIONAL AIRPORT		DESIGNED BY:	OF
		JKB	13
		SCALE:	DATE:
		1"=400'	JUNE 2007