


ALL SANITARY SEWER CONNECTIONS TO BE
MADE AT MANHOLES LABELED THUS ☐
ALL SANITARY AND STORM SEWER CONNECTION
LOCATIONS SHALL BE APPROVED BY THE CITY
ENGINEER BEFORE DESIGN IS ATTEMPTED.

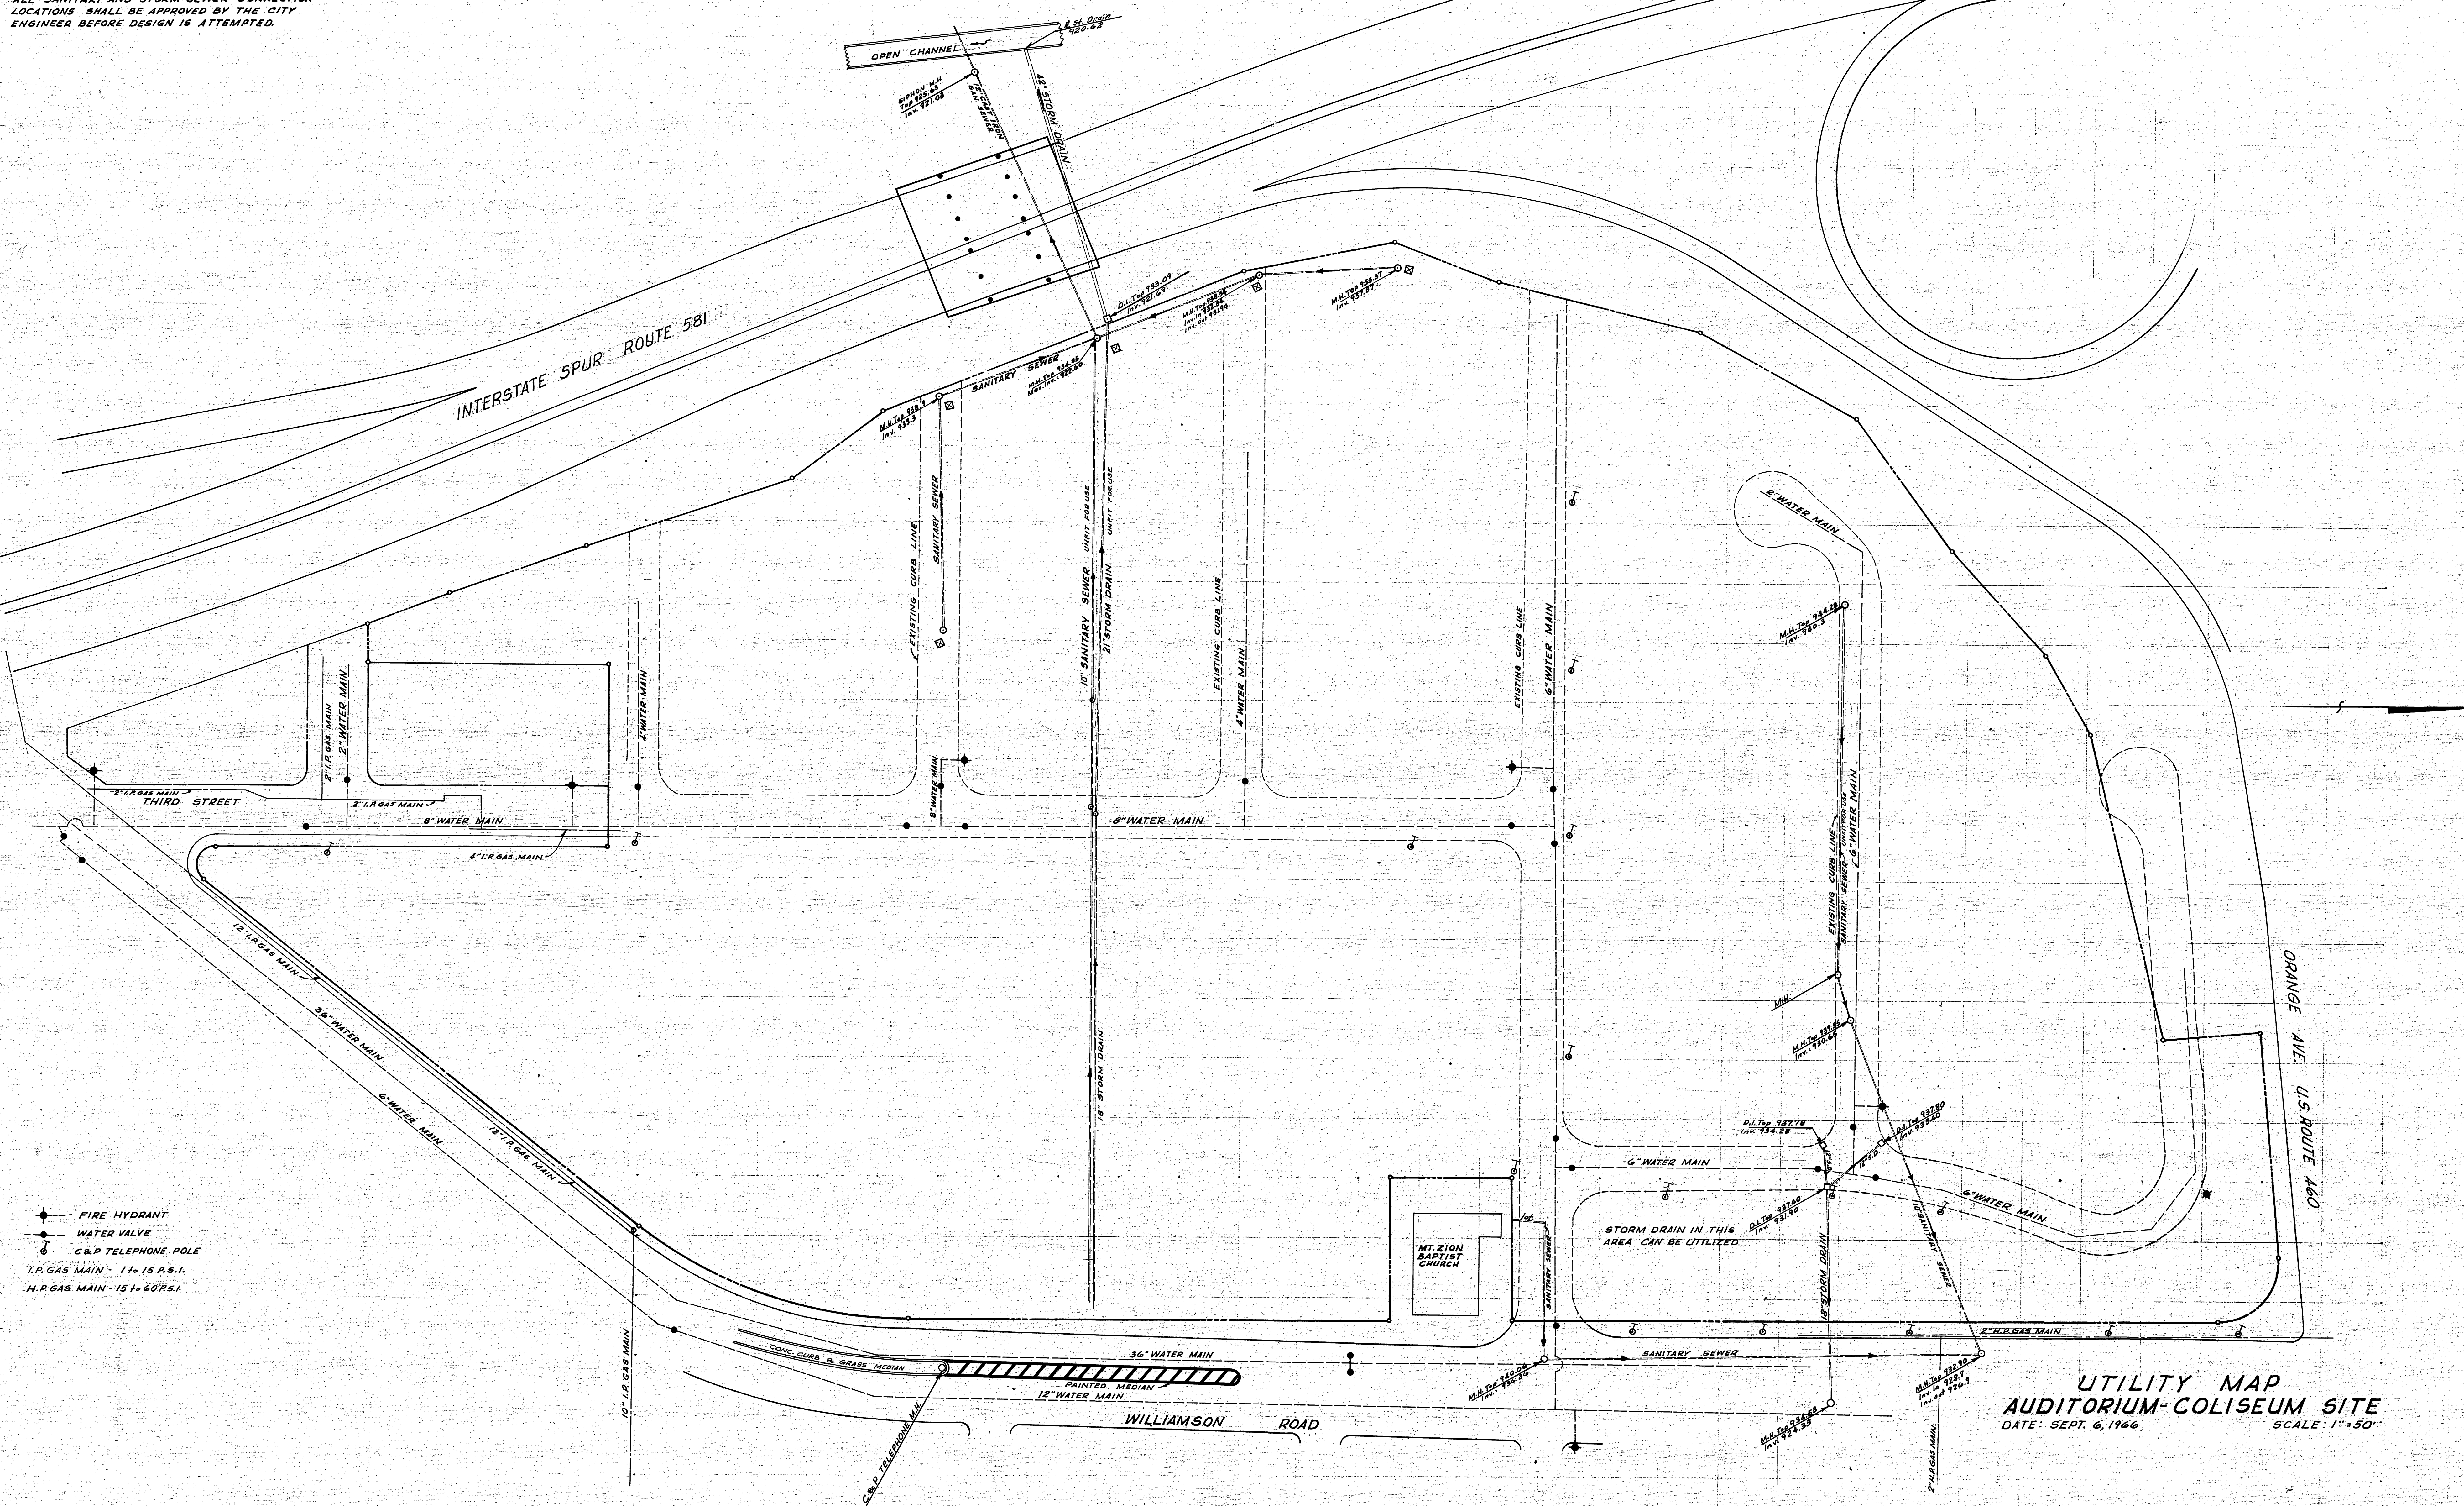

• FIRE HYDRANT
• WATER VALVE
• C & P TELEPHONE POLE
I.P. GAS MAIN - 1 to 15 P.S.I.
H.P. GAS MAIN - 15 to 60 P.S.I.

UTILITY MAP
AUDITORIUM-COLISEUM SITE
DATE: SEPT. 6, 1966
SCALE: 1"=50'