


ROANOKE, VIRGINIA AND VICINITY

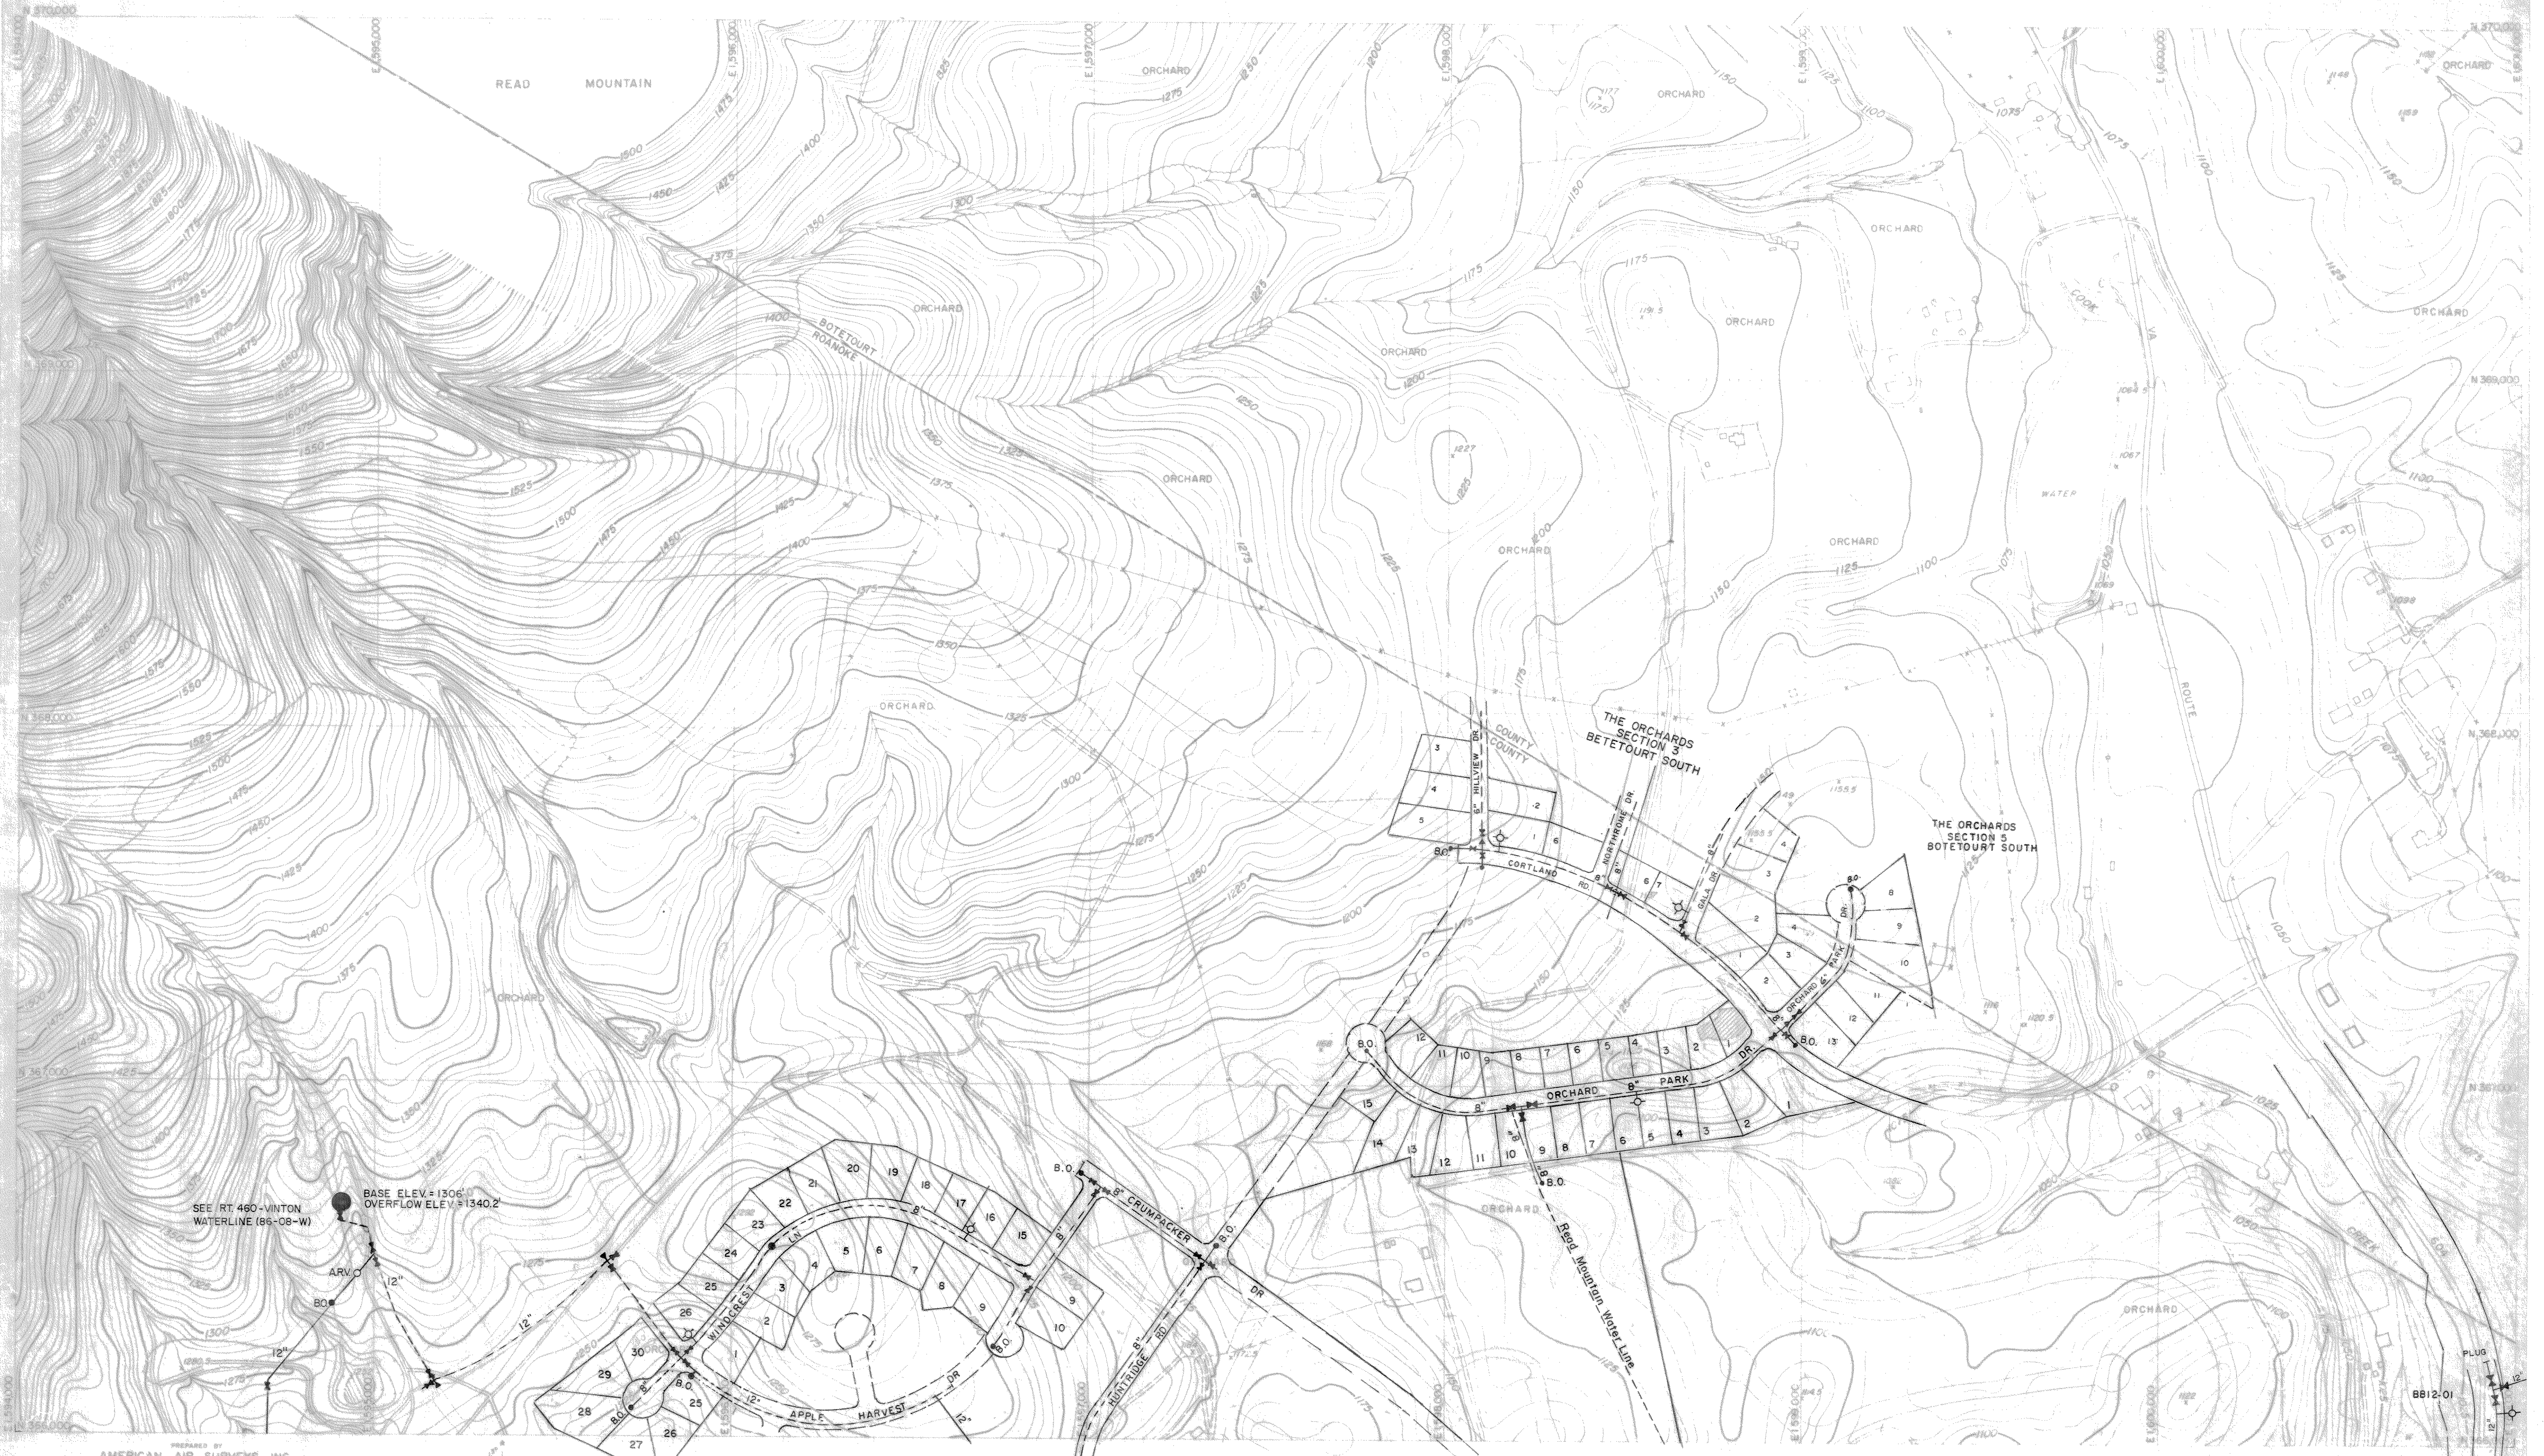

PREPARED BY
AMERICAN AIR SURVEYS, INC.
907 PENN AVENUE
PITTSBURGH, PA.
4 394

THE PREPARATION OF THIS MAP WAS FINANCED IN PART
THROUGH AN URBAN PLANNING GRANT FROM THE HOUSING
AND HOME FINANCE AGENCY, UNDER THE PROVISIONS OF
SECTION 101 OF THE HOUSING ACT OF 1954, AS AMENDED

SCALE 1" = 300'
100' GRID BASED ON VIRGINIA STATE PLANE COORDINATE SYSTEM
CONTOUR INTERVAL 5'

REVISIONS		
DATE	DATE	DATE
1 FEB 68	4 / 13 / 93	10 / 20 / 97
30 JUNE 70	6 / 27 / 95	
30 JUNE 71	6 / 3 / 97	

DATE MARCH, 1961
DATE OF CONTRACT MARCH, 1968
SHEET NO. BB 12
LAST USED - BB12-01

PREPARED FOR
ROANOKE VALLEY
REGIONAL PLANNING & ECONOMIC DEVELOPMENT COMMISSION
ROANOKE, VIRGINIA