


ROANOKE, VIRGINIA AND VICINITY

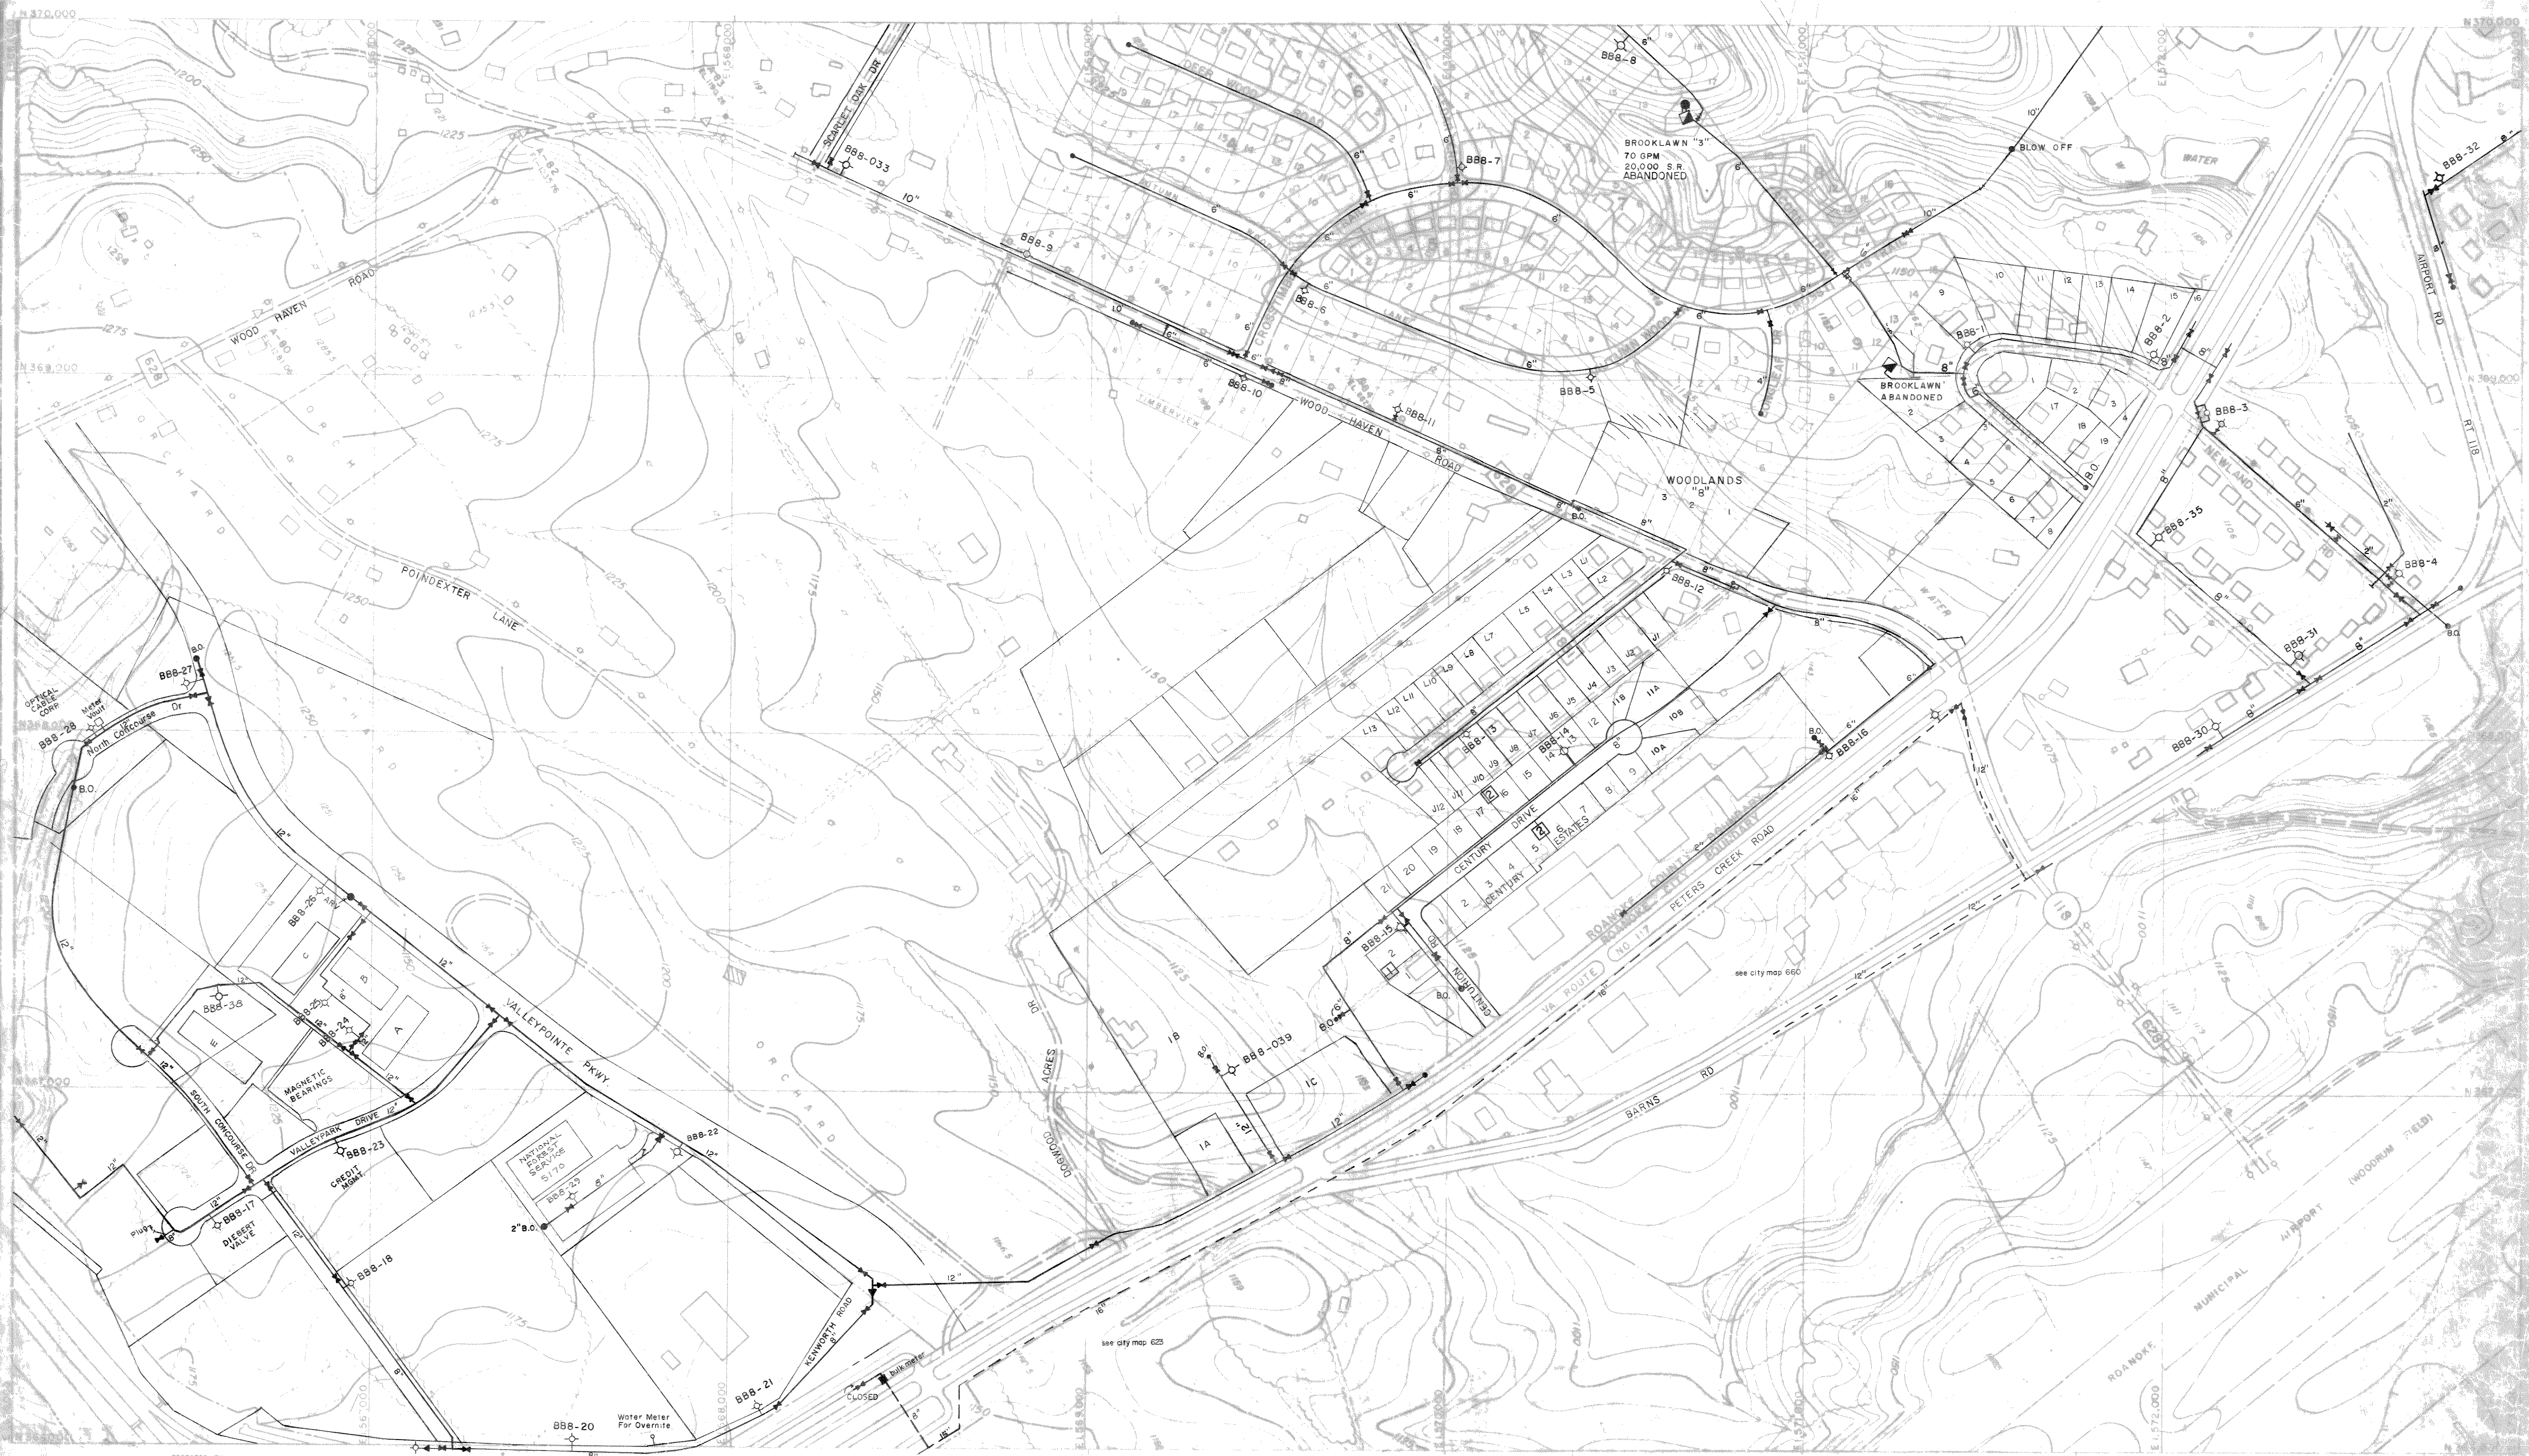

PREPARED BY
AMERICAN AIR SURVEYS, INC.
507 PENN AVENUE
PITTSBURGH, PA
A 99

APPROXIMATE MEAN
SELECTION 198

THE PREPARATION OF THIS MAP WAS FINANCED IN PART
THROUGH AN URBAN PLANNING GRANT FROM THE HOUSING
AND HOME FINANCE AGENCY, UNDER THE PROVISIONS OF
SECTION 702 OF THE HOUSING ACT OF 1954, AS AMENDED

SCALE 1" = 200'
CONTOUR INTERVAL 5'
ROAD AND CASES IN VIRGINIA BY L PLANE COORDINATE SYSTEM

REVISIONS		
DATE	DATE	DATE
1 FEB 85	1 FEB 85	1 FEB 85
1 JUN 87	1 JUN 87	30 APR 89
SEPT 89	1 FEB 89	30 JUN 87

REV. 11-7-90

DATE MARCH, 1991
SHEET NO B-B-8

REVISIONS		
DATE	DATE	DATE
30 JAN 78	30 JUN 74	12-31-75
30 JUN 73	31 DEC 74	31 DEC 75
11/29/90	8/16/96	
4/6/93	2/4/97	
3/14/93	2/14/97	

TOPOGRAPHY TAKEN FROM VIRGINIA
STATE HIGHWAY DEPARTMENT SHEETS

PREPARED FOR
REGIONAL PLANNING & ECONOMIC DEVELOPMENT COMMISSION
ROANOKE, VIRGINIA

6/25/97
11/14/97
3/16/98

