


ROANOKE, VIRGINIA AND VICINITY

PLUG  
(8812-01)

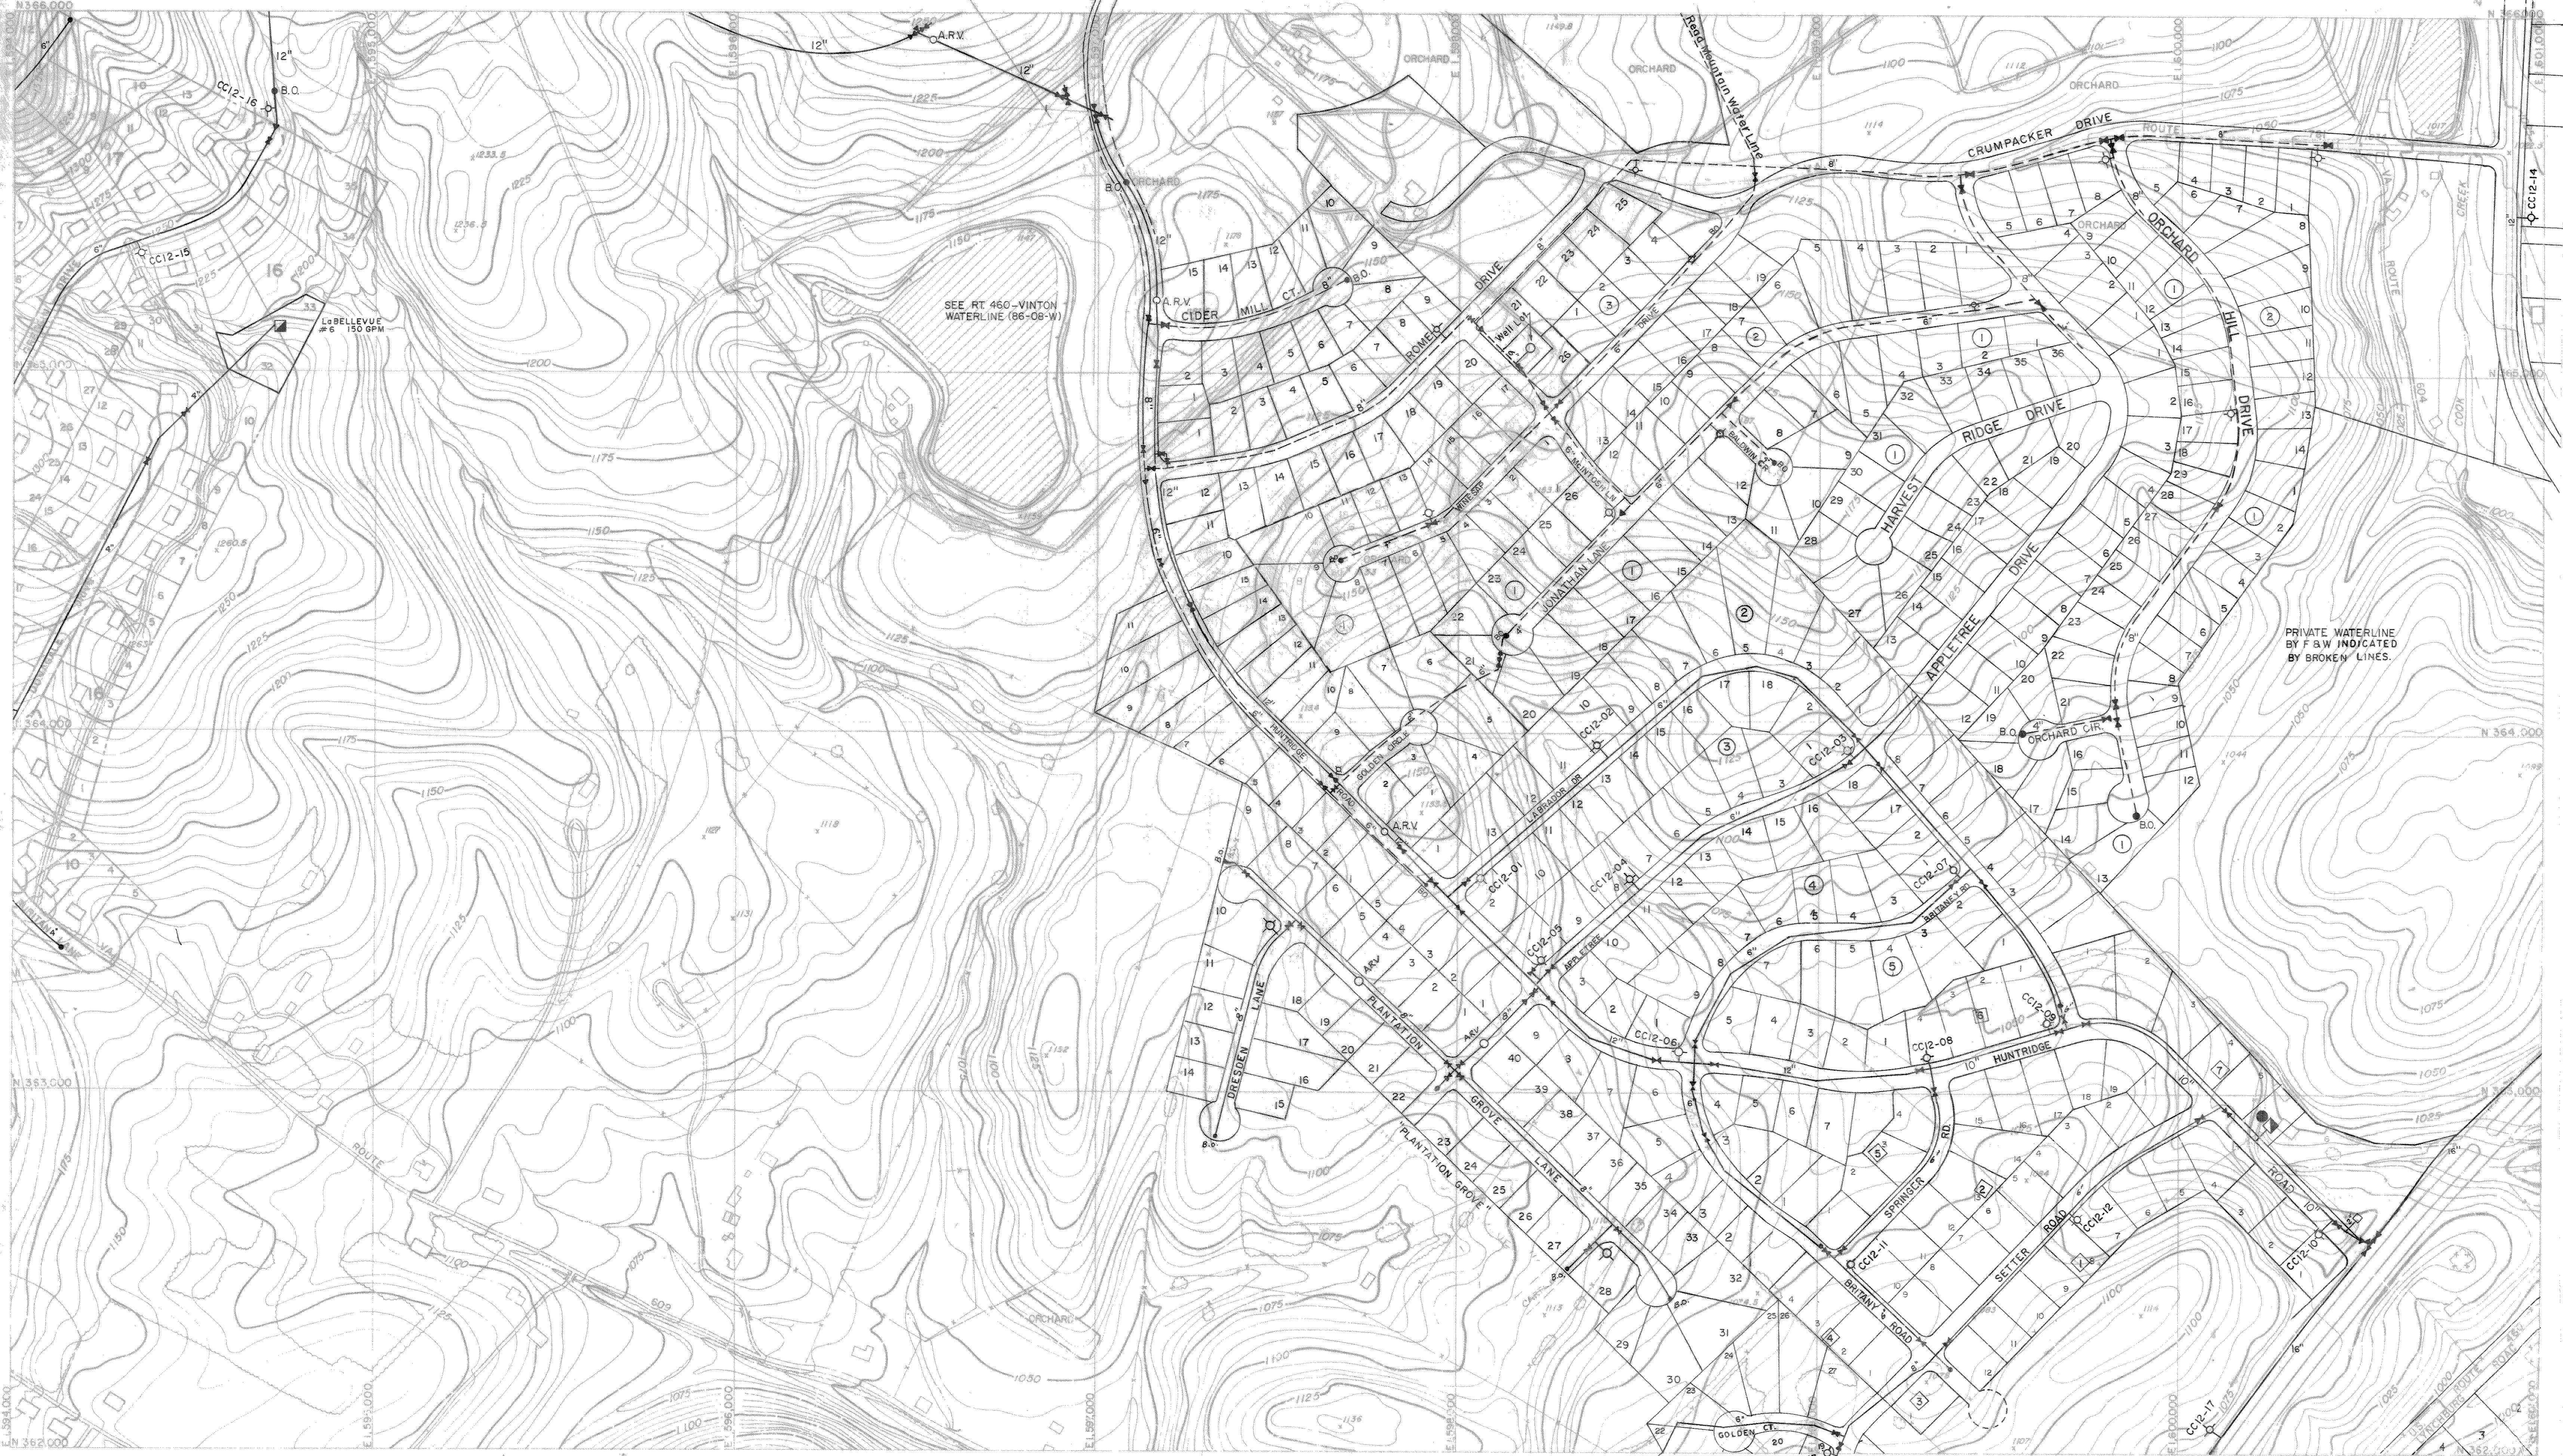

PREPARED BY  
AMERICAN AIR SURVEYS, INC.  
907 PENN AVENUE  
PITTSBURGH, PA.  
A 594

APPROXIMATE MEAN  
DEVIATION 1961

THE PREPARATION OF THIS MAP WAS FINANCED IN PART  
THROUGH AN URBAN PLANNING GRANT FROM THE HOUSING  
AND HOME FINANCE AGENCY, UNDER THE PROVISIONS OF  
SECTION 101 OF THE HOUSING ACT OF 1954, AS AMENDED.

SCALE 1" = 200'  
CONTOUR INTERVAL 5'  
1000' GRID BASED ON VIRGINIA STATE PLATE COORDINATE SYSTEM

| REVISIONS |            |      |
|-----------|------------|------|
| DATE      | DATE       | DATE |
| 1 FEB 66  | 1 FEB 69   |      |
| 1 FEB 67  | 30 JUNE 70 |      |
| 1 FEB 68  | 30 JUNE 71 |      |

DATE MARCH, 1961  
SHEET NO. CC 12  
LAST - CC12-17

| REVISIONS |           |         |
|-----------|-----------|---------|
| DATE      | DATE      | DATE    |
| 30 JUN 73 | 31 DEC 76 | 8-12-91 |
| 31 DEC 74 | 1 JUN 87  | 1-8-93  |
| 12-31-75  | AUG 89    | 5/5/93  |
| 5/11/93   | 4-8-96    | 6/4/97  |
| 5/17/95   |           |         |

PREPARED FOR  
ROANOKE VALLEY  
REGIONAL PLANNING & ECONOMIC DEVELOPMENT COMMISSION  
ROANOKE, VIRGINIA