


ROANOKE, VIRGINIA AND VICINITY

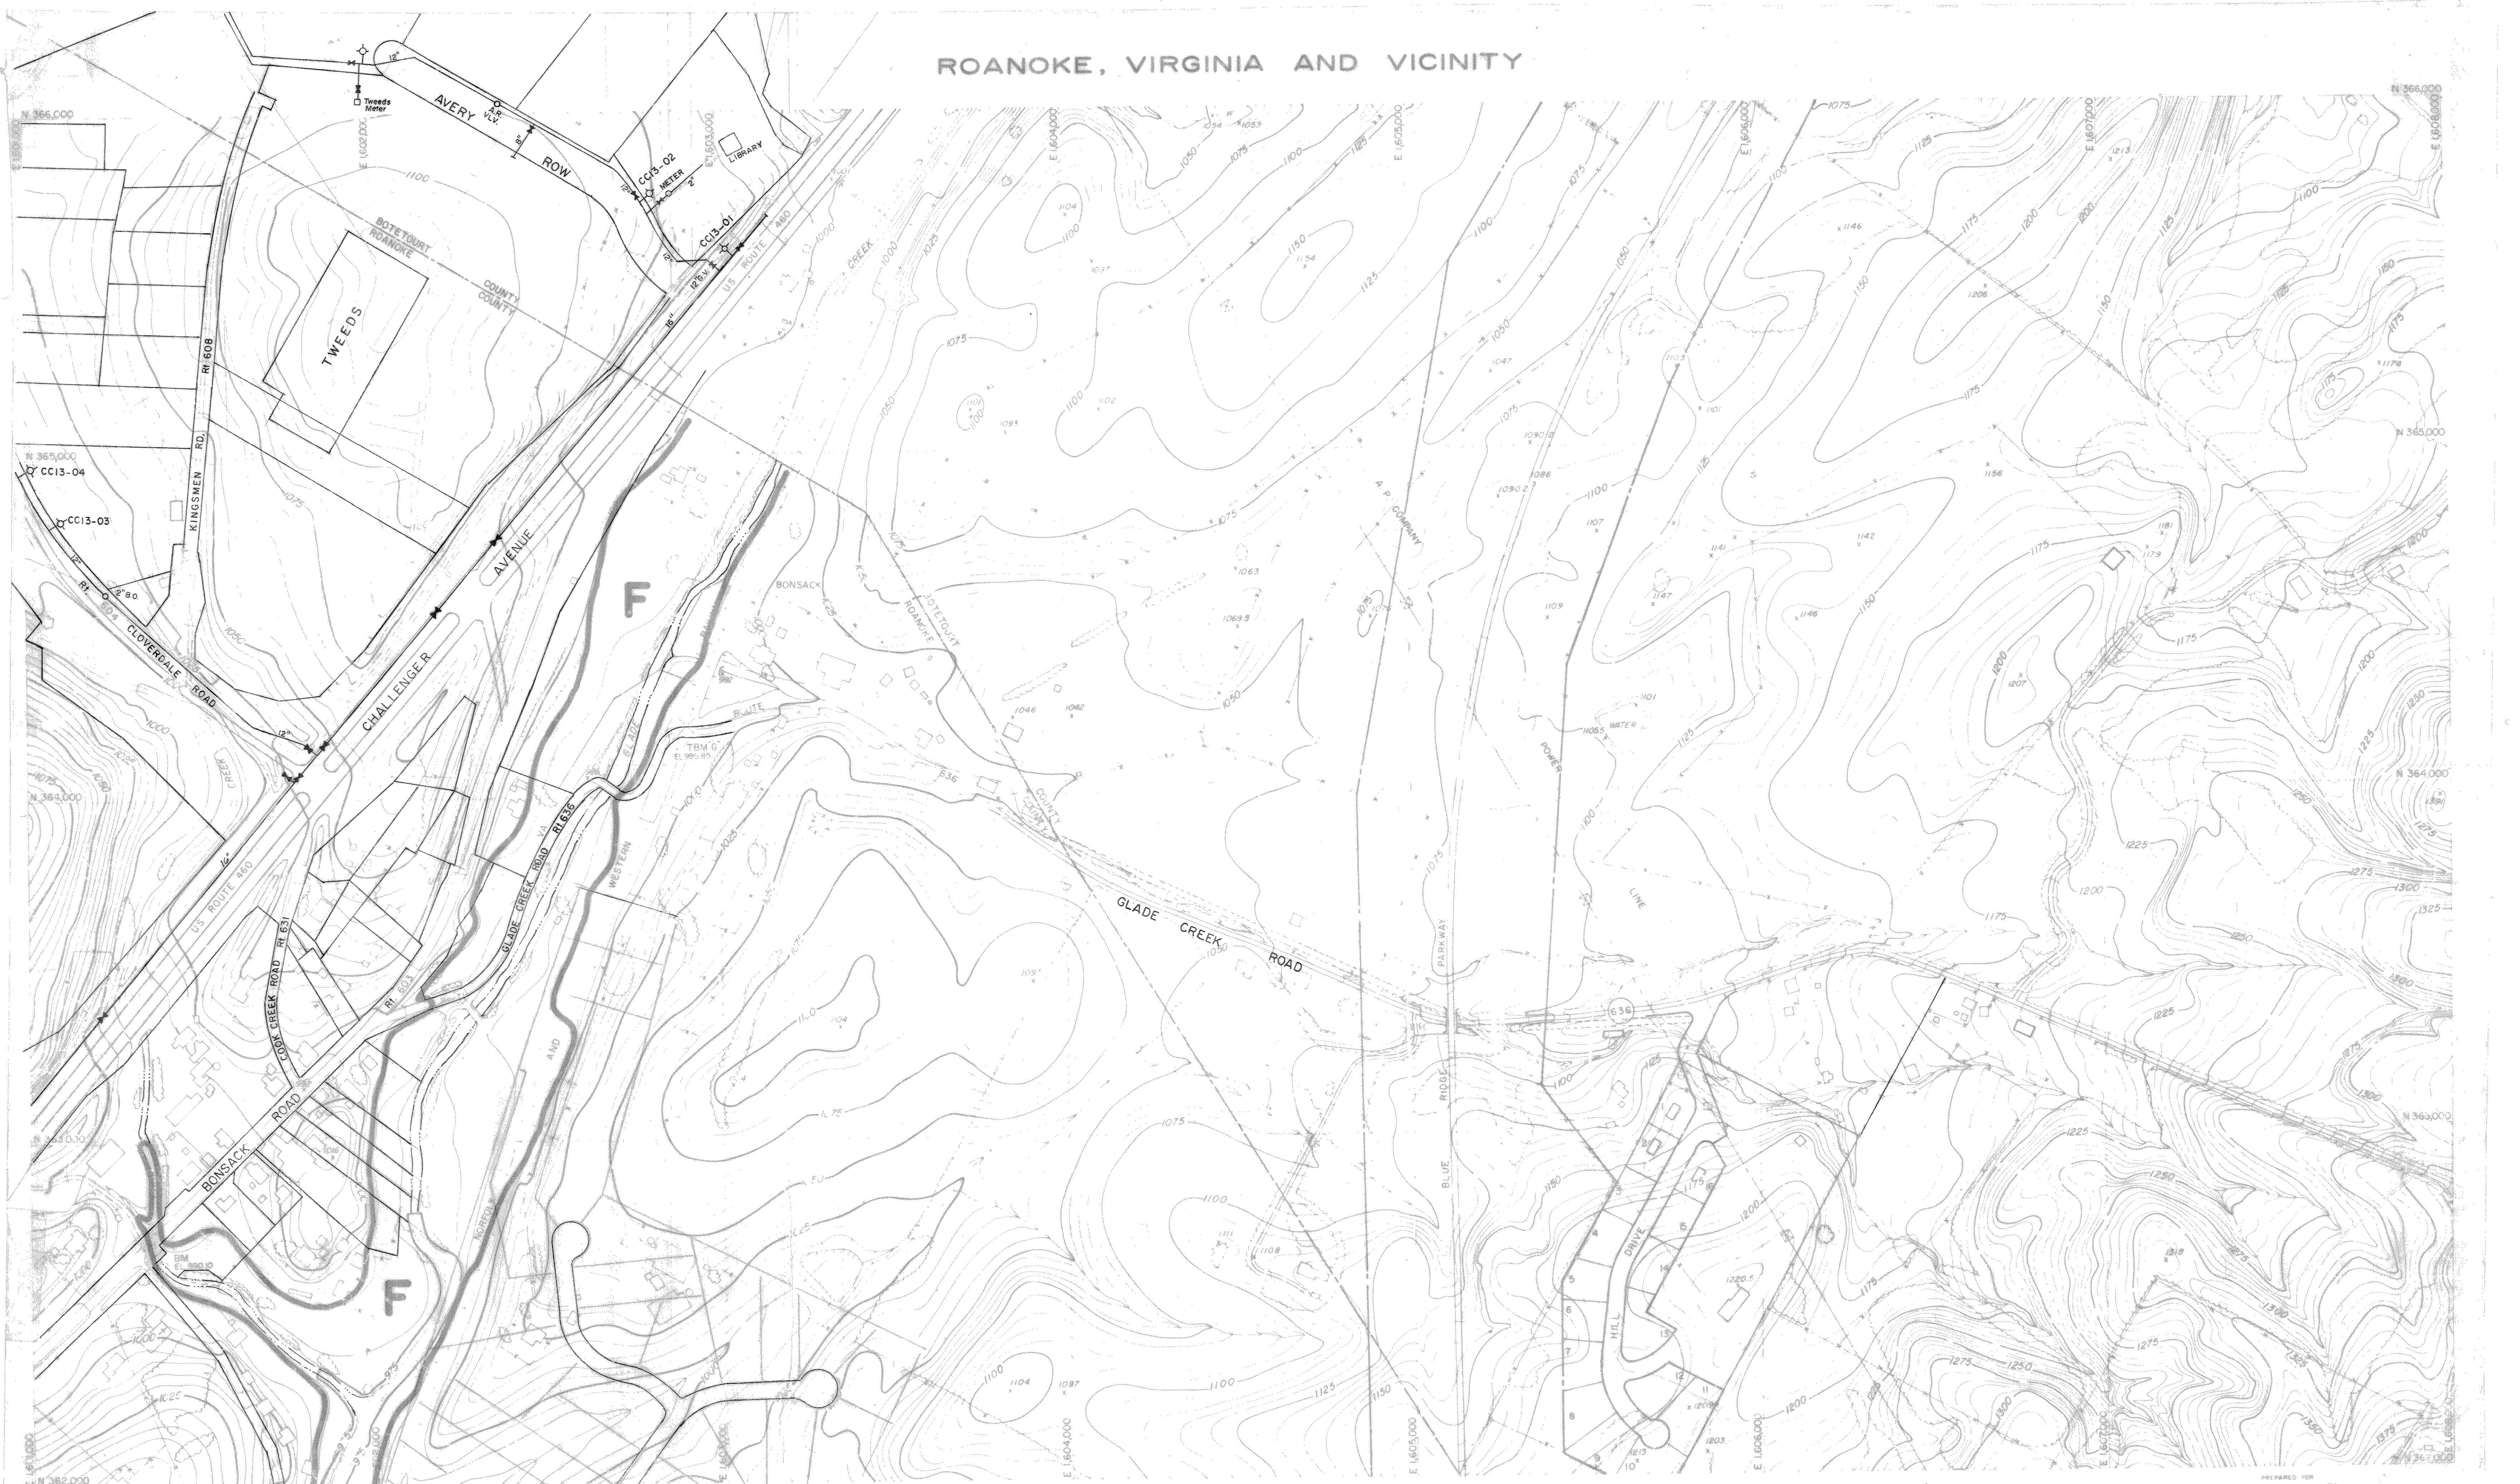

PREPARED BY
AMERICAN AIR SURVEYS, INC.
907 PENN AVENUE
PITTSBURGH, PA
A 504

THE PREPARATION OF THIS MAP WAS FINANCED IN PART
THROUGH AN URBAN PLANNING GRANT FROM THE HOUSING
AND HOME FINANCE AGENCY, UNDER THE PROVISIONS OF
SECTION 701 OF THE HOUSING ACT OF 1954, AS AMENDED.

SCALE 1" = 200'
CANTOUR INTERVAL 5'
1000 GRID BASED ON VIRGINIA STATE PLANE COORDINATE SYSTEM

REVISIONS		
DATE	DATE	DATE
1 FEB 66	1 FEB 68	
1 FEB 67	30 JUNE 70	
1 FEB 69	1 FEB 69	30 JUNE 71

DATE: MARCH, 1961
SHEET NO. CC13
LAST- CC13-04

REVISIONS		
DATE	DATE	DATE
DEC 31, 75	AUG 89	
1 JUN 87	5-15-91	
5/5/93	4/15/96	

PREPARED FOR
ROANOKE VALLEY
REGIONAL PLANNING & ECONOMIC DEVELOPMENT COMMISSION
ROANOKE, VIRGINIA