


ROANOKE, VIRGINIA AND VICINITY

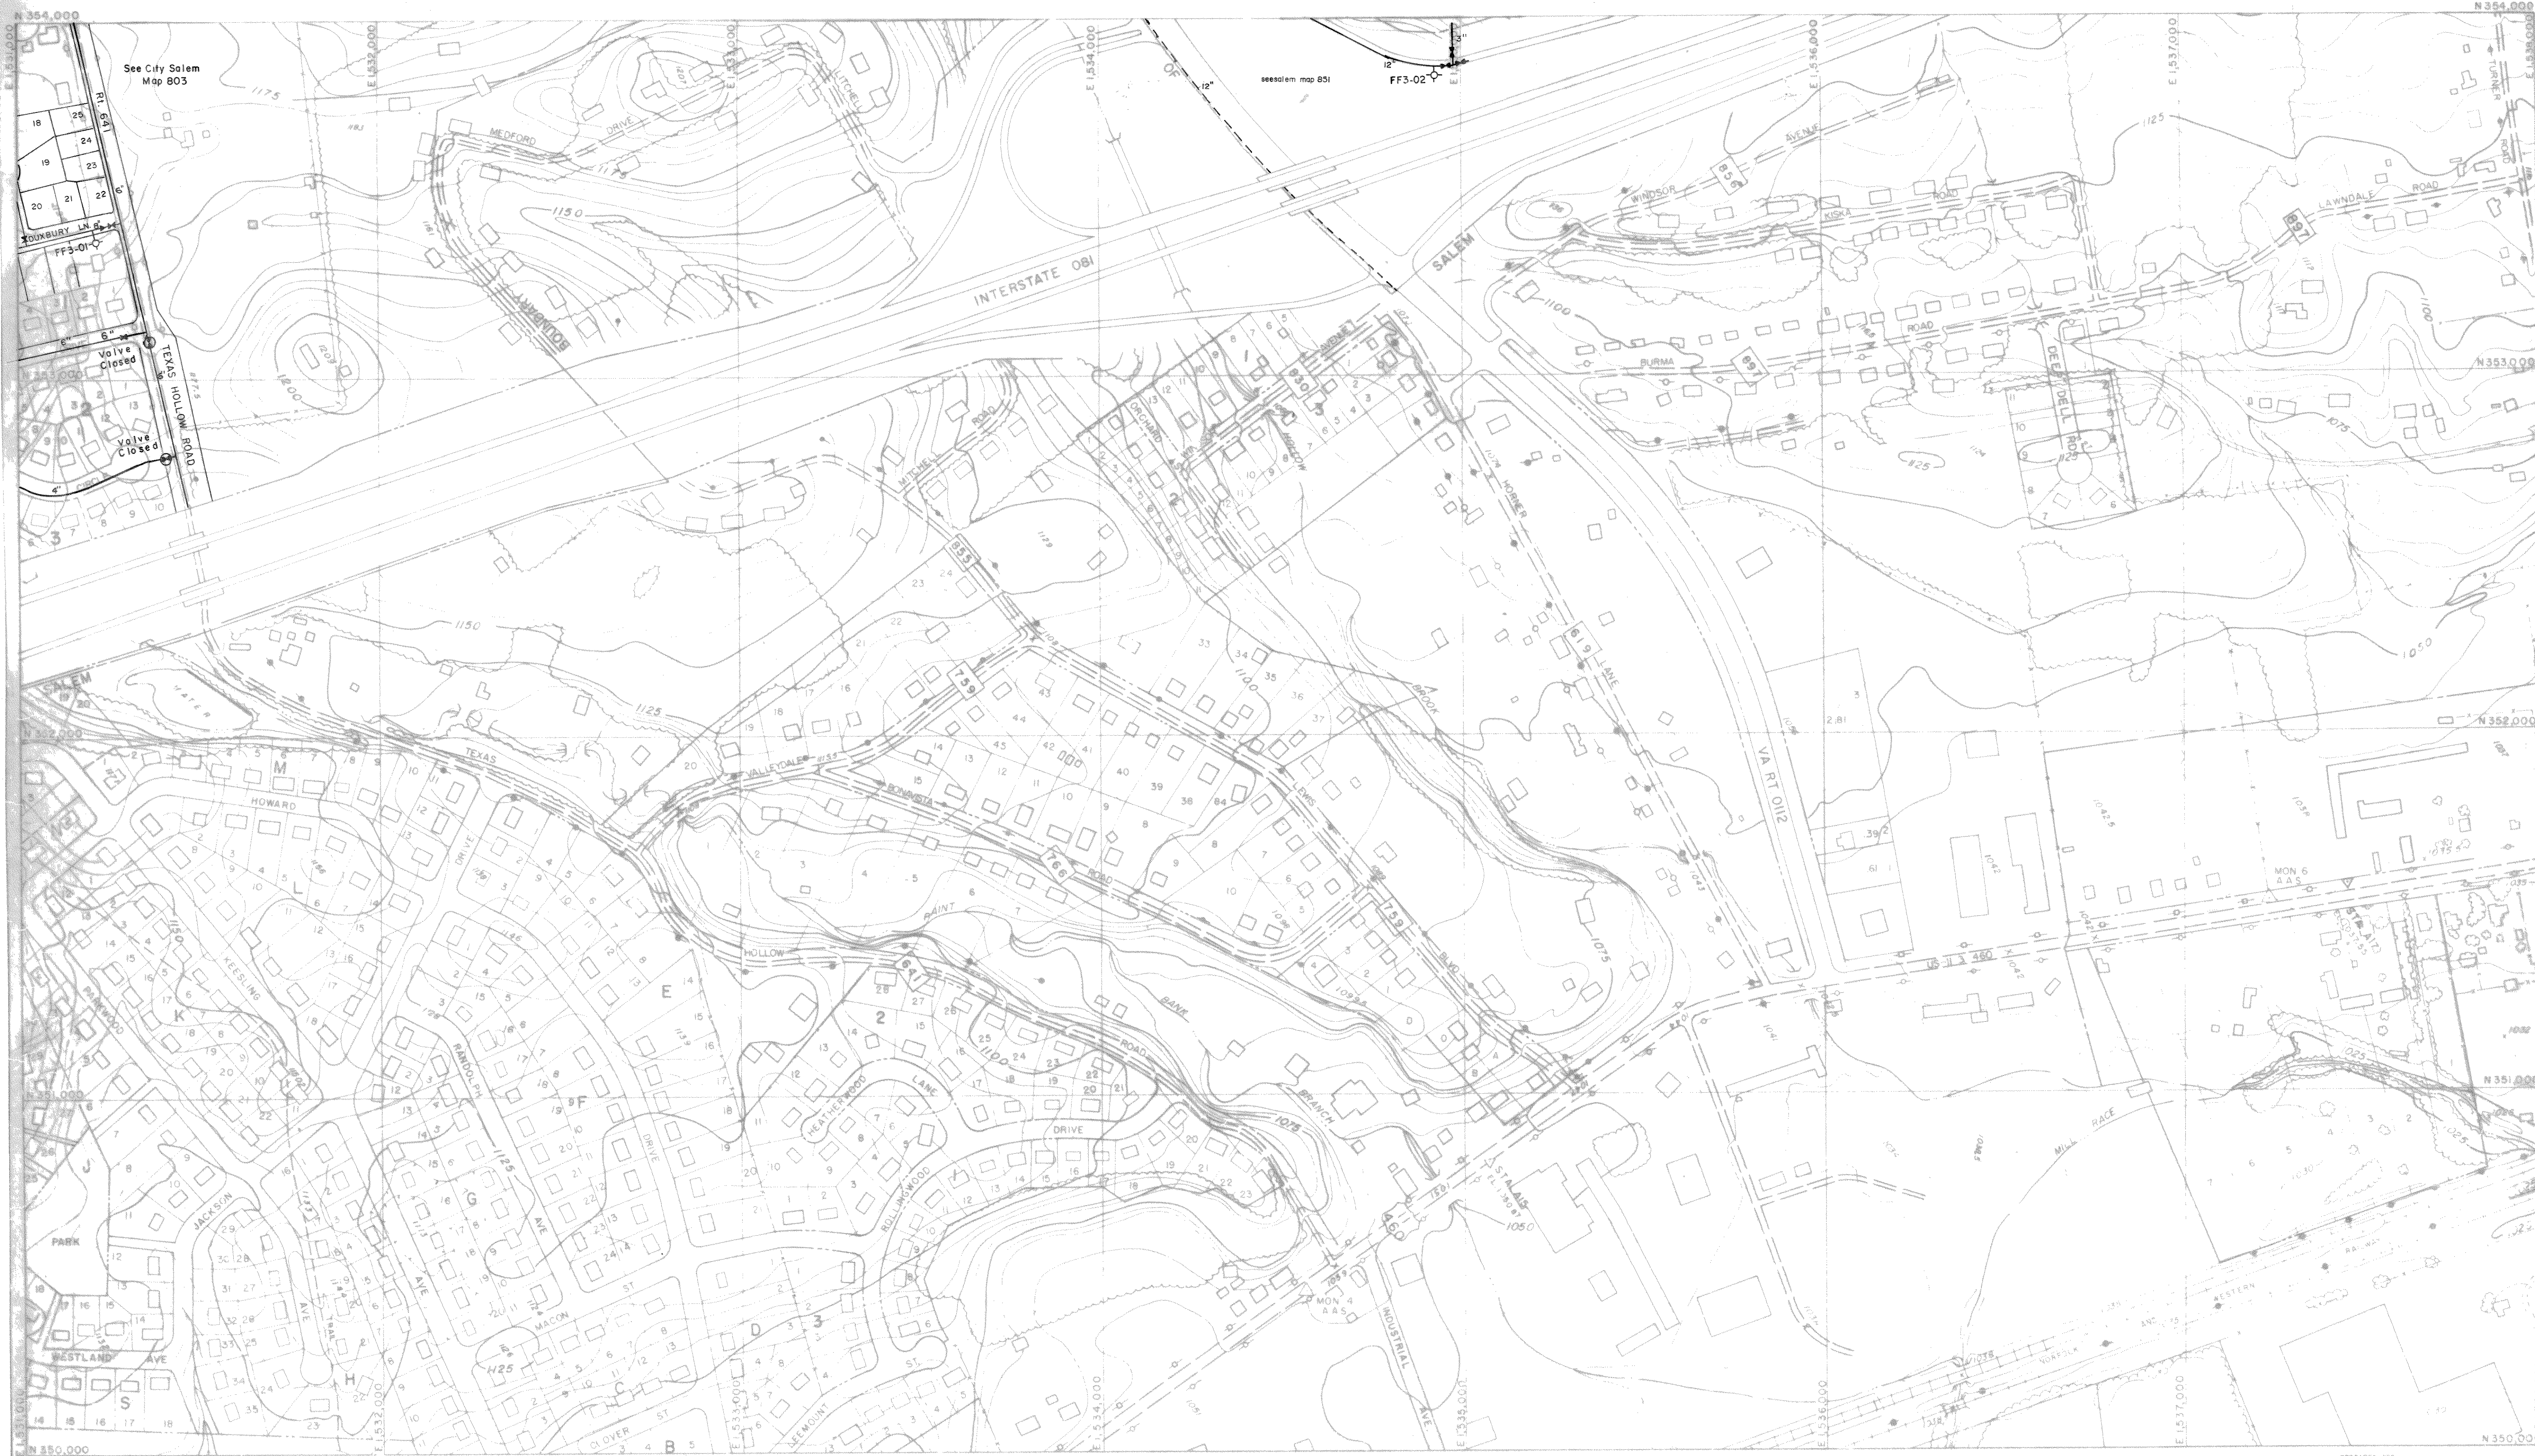

AMERICAN AIR SURVEYS, INC.
907 PENN AVENUE
PITTSBURGH, PA

THE PREPARATION OF THIS MAP WAS FINANCED IN PART THROUGH AN URBAN PLANNING GRANT FROM THE HOUSING AND HOME FINANCE AGENCY UNDER THE PROVISIONS OF SECTION 101 OF THE HOUSING ACT OF 1954, AS AMENDED.

SCALE: 1" = 200' 1000' GRID BASED ON VIRGINIA STATE PLANE COORDINATE SYSTEM

REVISIONS		
DATE	DATE	DATE
FEB 62	FEB 66	FEB 69
FEB 64	FEB 67	30 JUNE 70
FEB 65	FEB 68	30 JUNE 71

DATE: MARCH, 1961

SHEET NO. FF3
LAST - FF3-02

REVISIONS		
DATE	DATE	DATE
30 JUN 72	30 JUNE 74	1 JUN 87
30 JUN 73	31 DEC 75	AUG 89

ROANOKE VALLEY REGIONAL PLANNING & ECONOMIC DEVELOPMENT COMMISSION
ROANOKE, VIRGINIA

NOTE: TERRAIN DATA TAKEN FROM VIRGINIA STATE PLANNING DEPARTMENT SHEETS

