


ROANOKE, VIRGINIA AND VICINITY

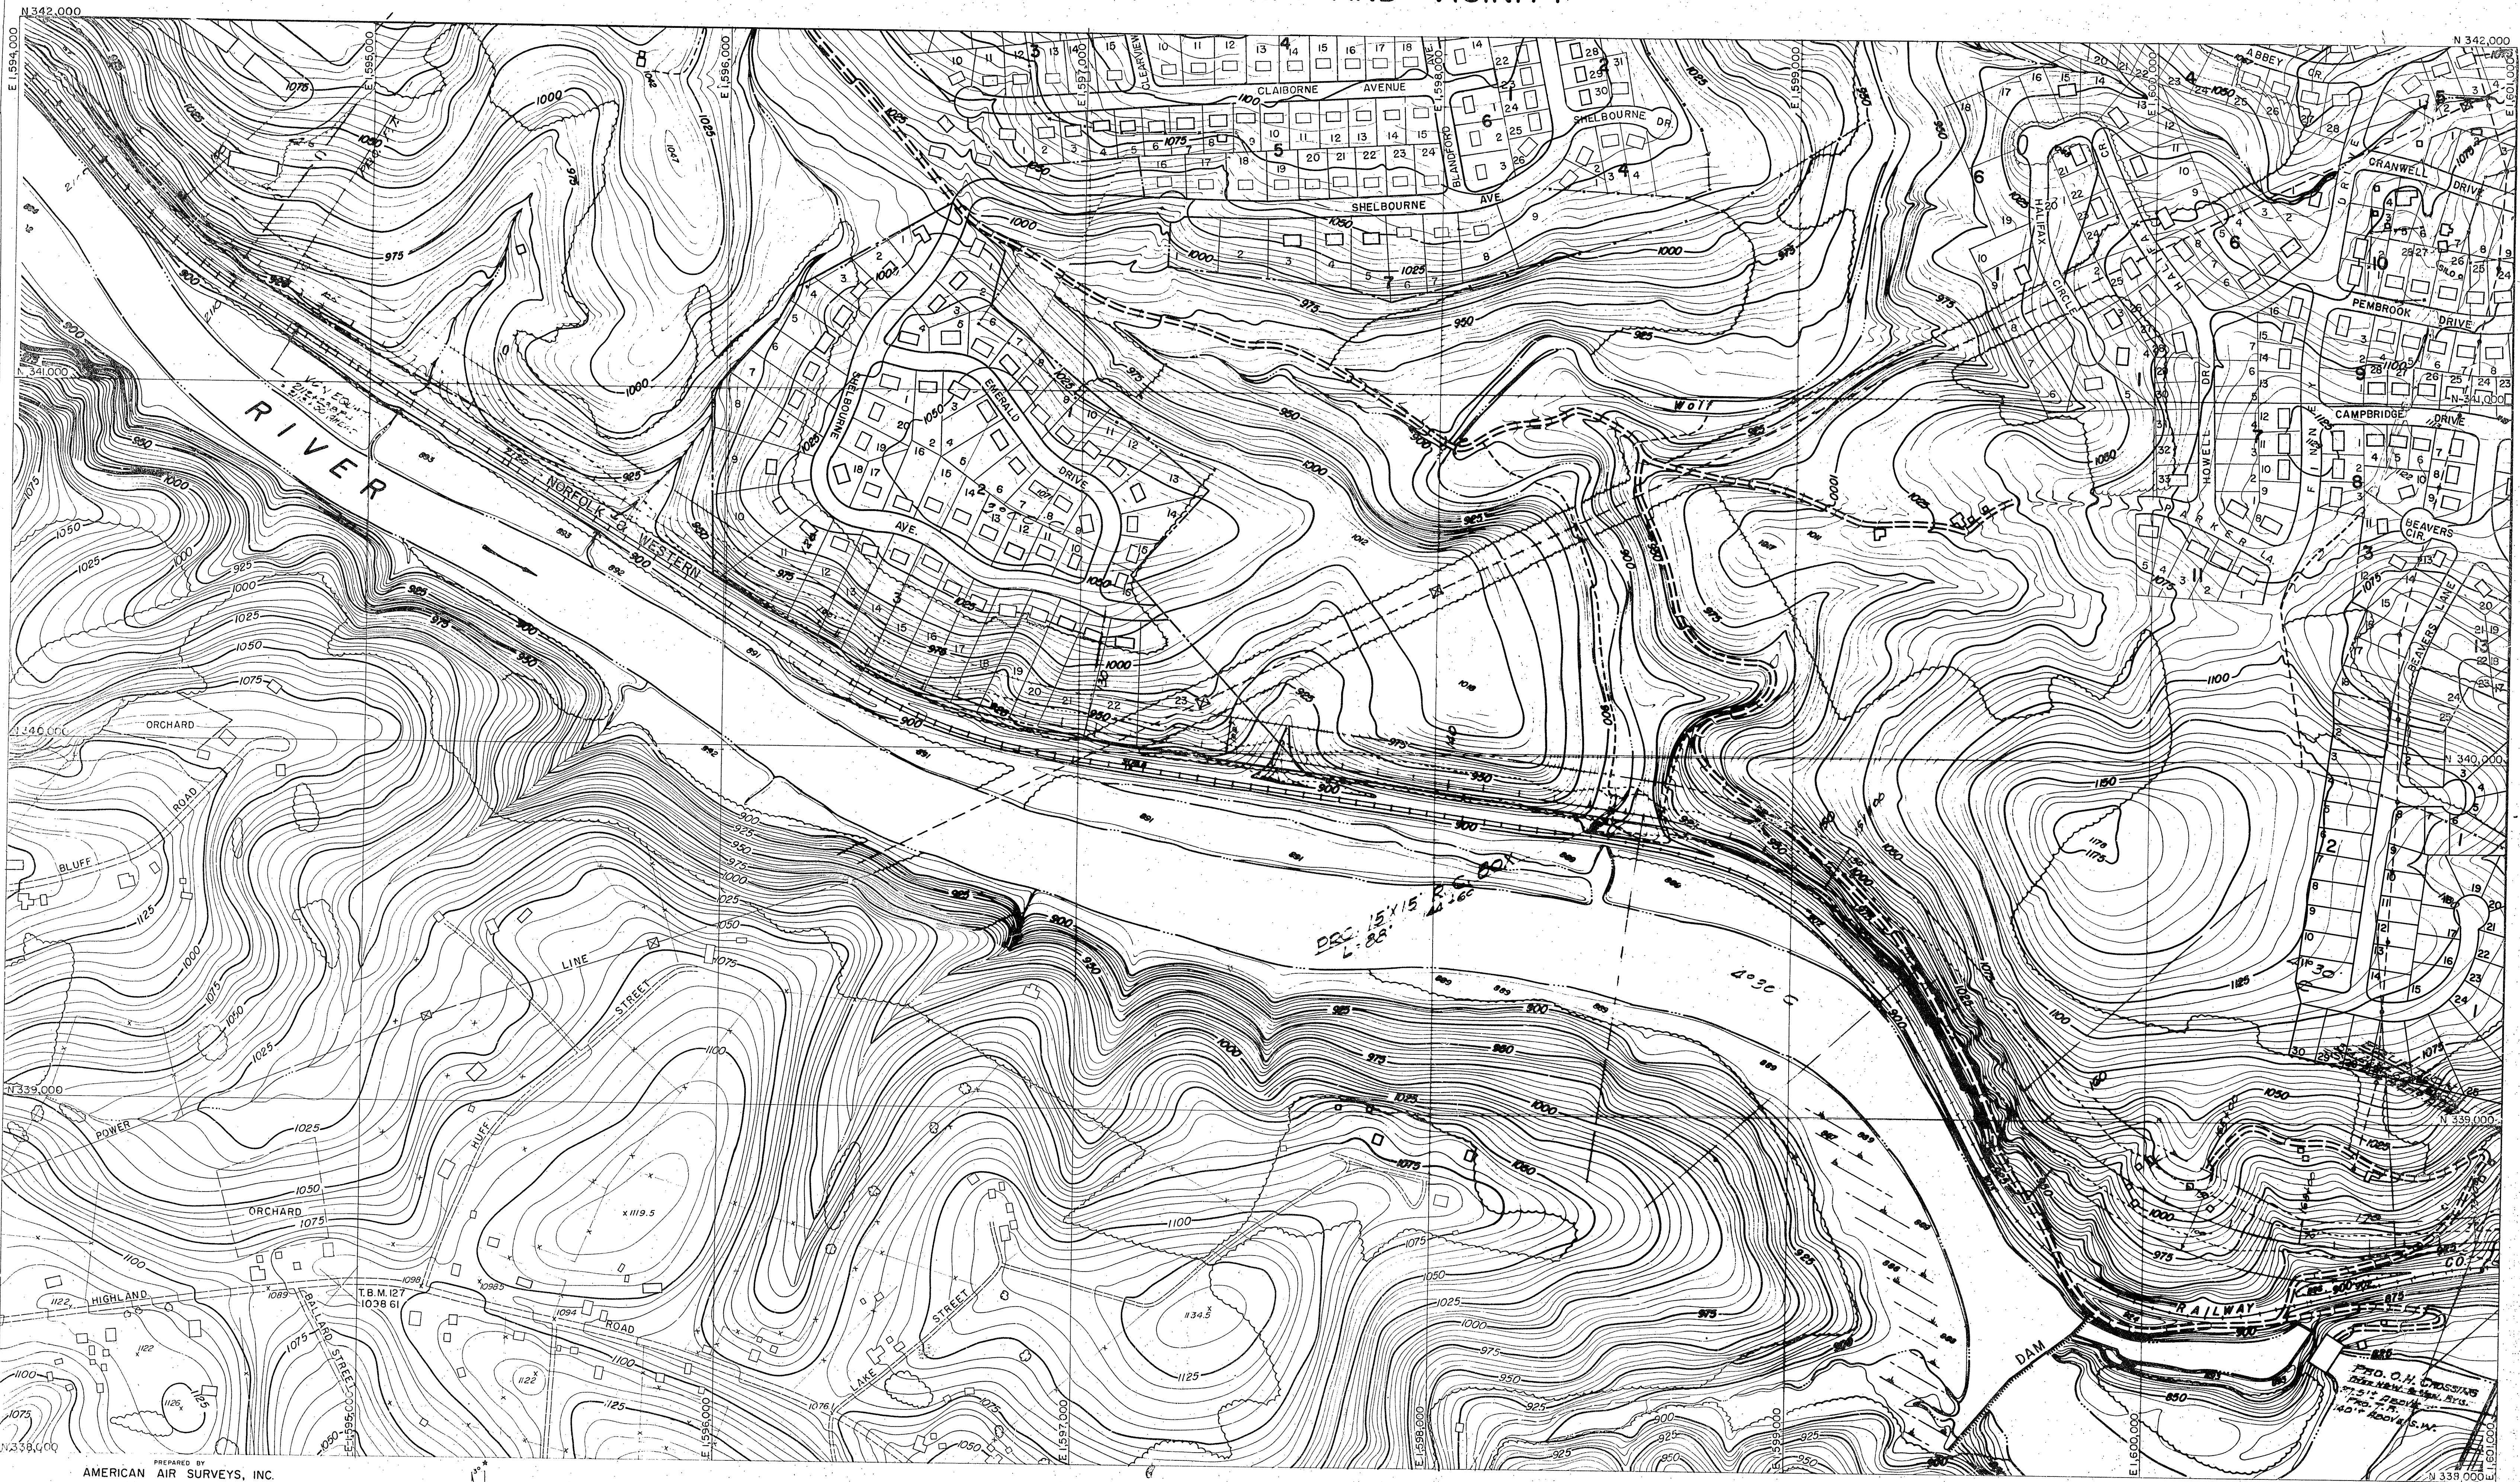

PREPARED BY
AMERICAN AIR SURVEYS, INC.
907 PENN AVENUE
PITTSBURGH, PA
394

APPROXIMATE MEAN
DECLINATION 1961

THE PREPARATION OF THIS MAP WAS FINANCED IN PART
THROUGH AN URBAN PLANNING GRANT FROM THE HOUSING
AND HOME FINANCE AGENCY, UNDER THE PROVISIONS OF
SECTION 701 OF THE HOUSING ACT OF 1954, AS AMENDED.

SCALE 1" = 200'
1000' GR. BASED ON VIRGINIA STATE PLANE COORDINATE SYSTEM
CONTOUR INTERVAL 5'

REVISIONS		
DATE	DATE	DATE
1 FEB 63	1 FEB 66	1 FEB 69
1 FEB 64	1 FEB 67	30 JUNE 70
1 FEB 65	1 FEB 68	30 JUNE 71

DATE: MARCH, 1961
SHEET NO. JJ 12

REVISIONS		
DATE	DATE	DATE
30 JUN 72	30 JUN 74	
30 JUN 73	31 DEC 75	

NOTE: TOPOGRAPHY TAKEN IN PART FROM
N&W RWY SHEETS

PREPARED FOR
ROANOKE VALLEY
REGIONAL PLANNING & ECONOMIC DEVELOPMENT COMMISSION
ROANOKE, VIRGINIA