


# ROANOKE, VIRGINIA AND VICINITY

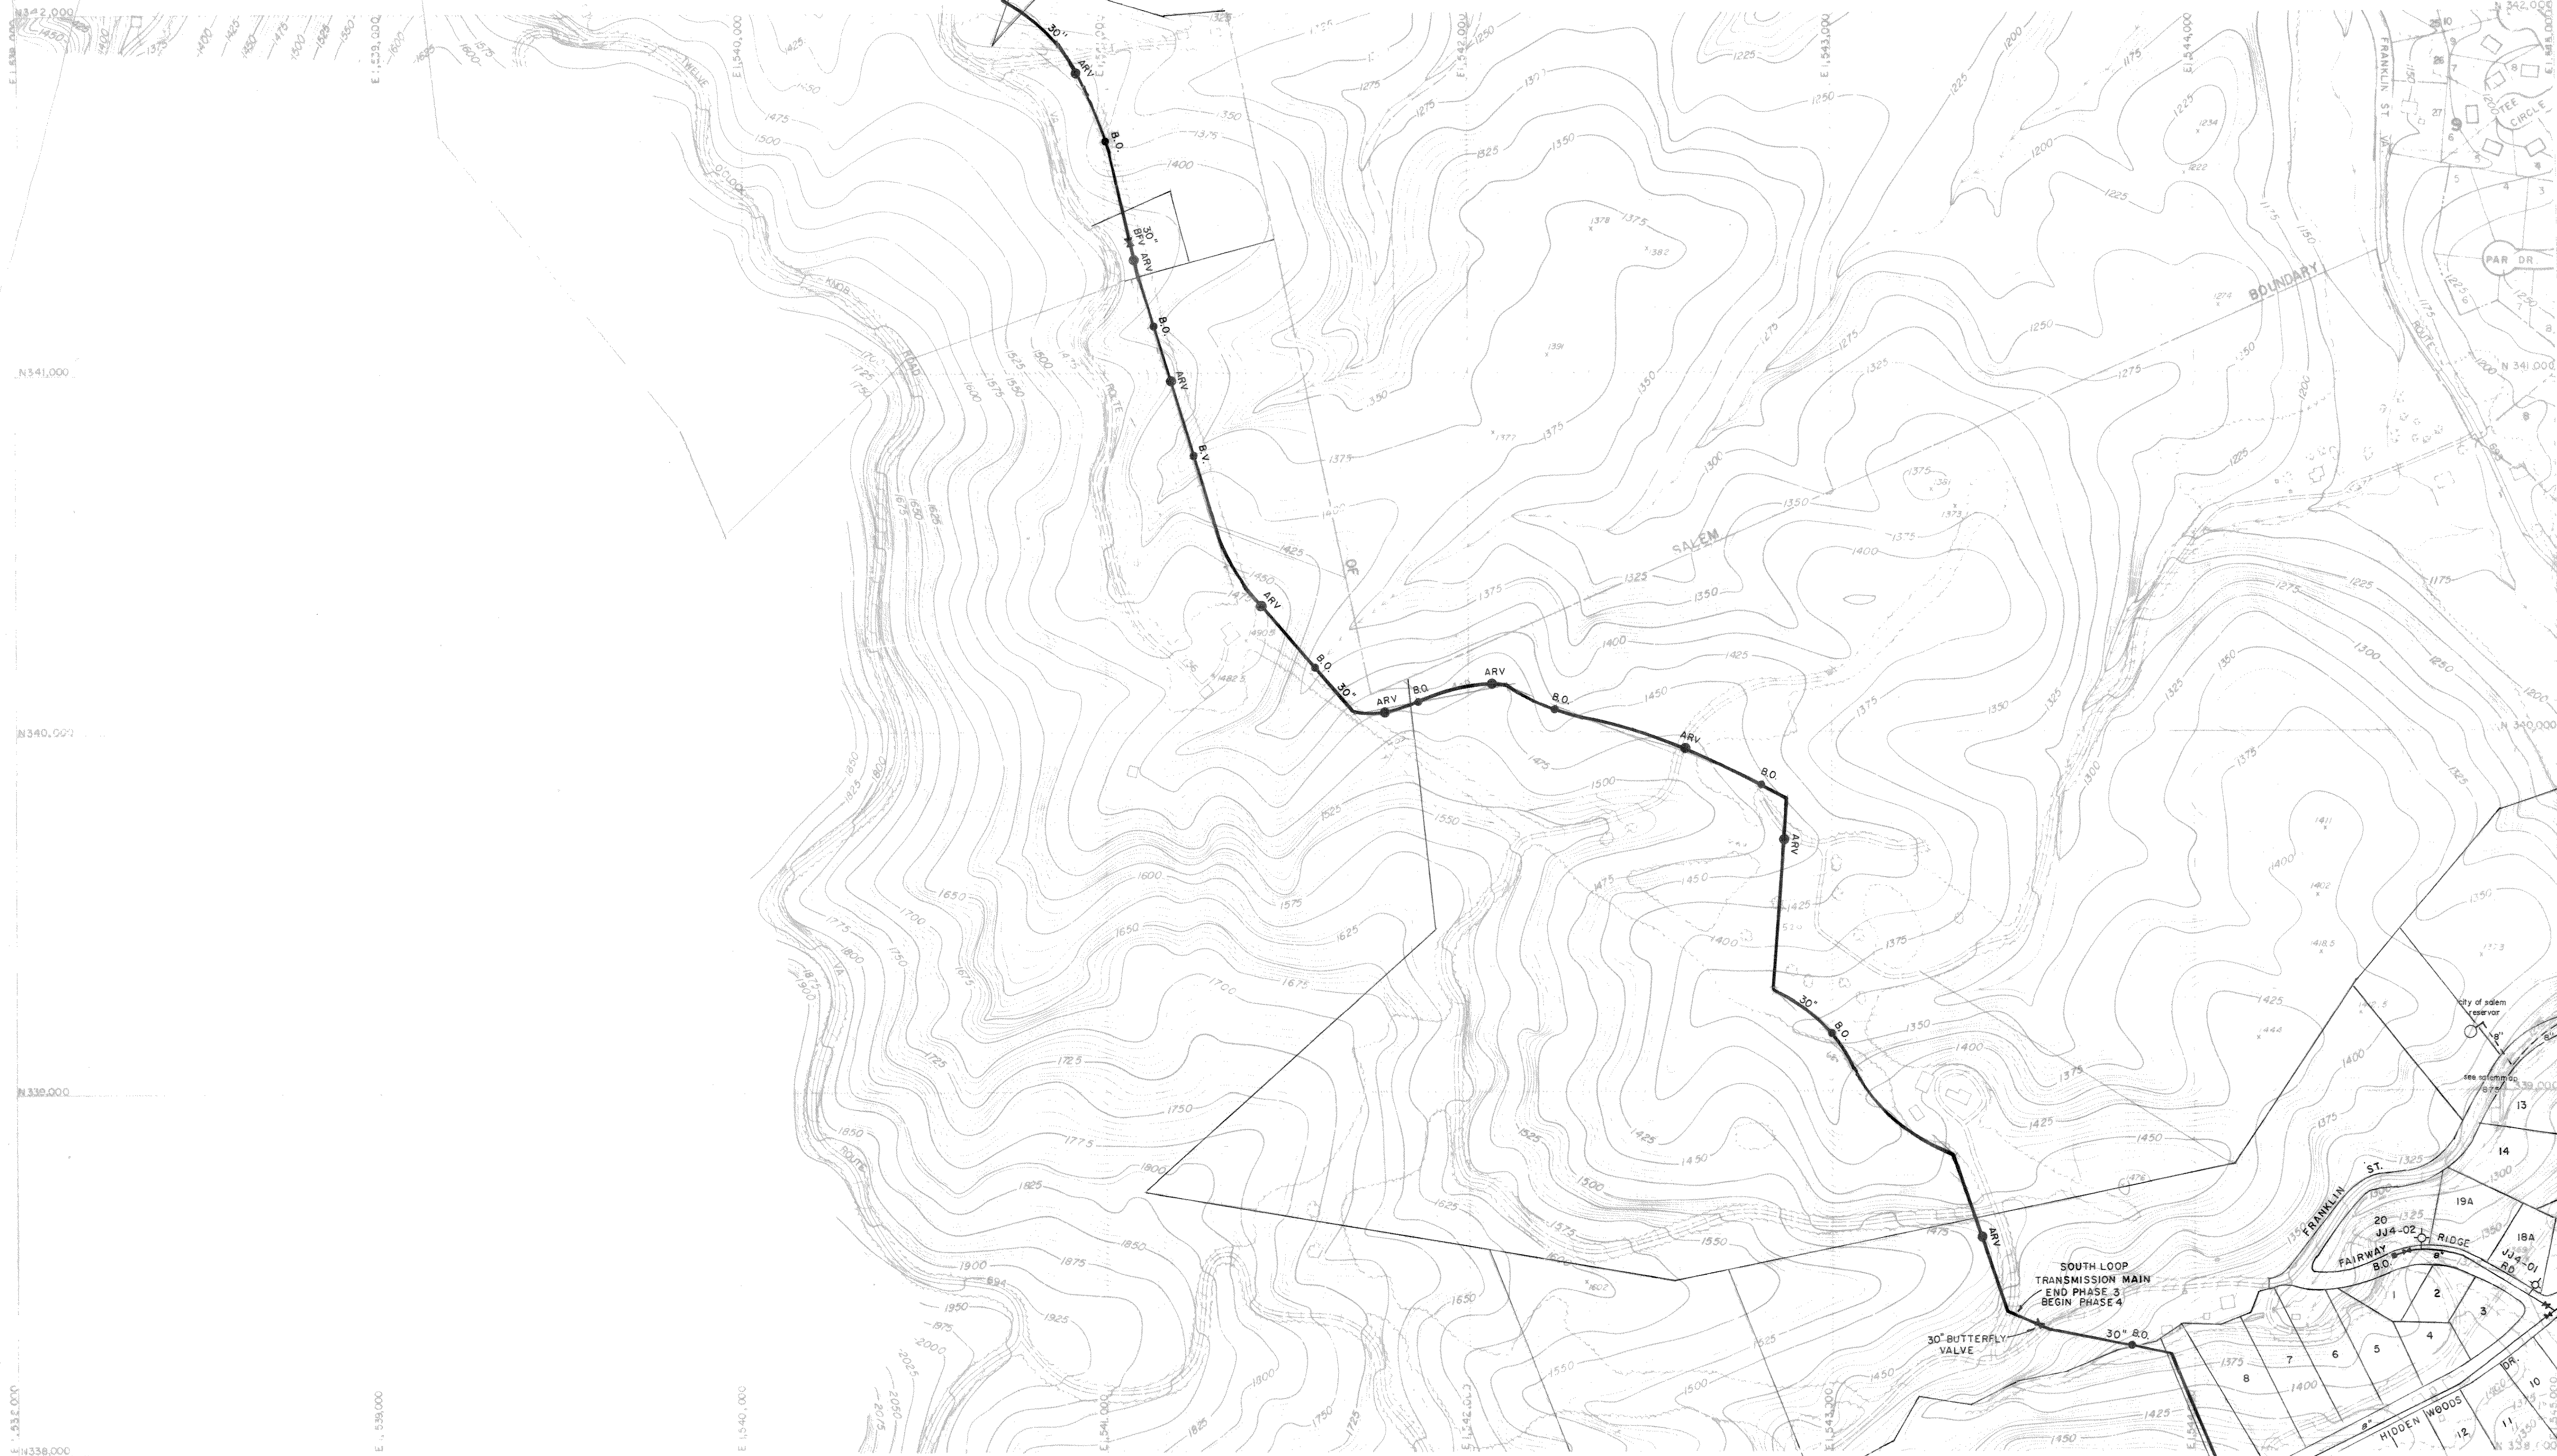

PREPARED BY  
AMERICAN AIR SURVEYS, INC.  
907 PENN AVENUE  
PITTSBURGH, PA  
15222

THE PREPARATION OF THIS MAP WAS FINANCED IN PART  
THROUGH AN URBAN PLANNING GRANT FROM THE HOUSING  
AND HOME FINANCE AGENCY, UNDER THE PROVISIONS OF  
SECTION 101 OF THE HOUSING ACT OF 1954, AS AMENDED

SCALE 1" = 200'  
CONTOUR INTERVAL 5'

GRID BASED ON VIRGINIA STATE PLANE COORDINATE SYSTEM  
SOUTH ZONE 1927 N.A. DATUM  
VERTICAL DATUM - 1929 G.A.

| REVISIONS |           |         |
|-----------|-----------|---------|
| DATE      | DATE      | DATE    |
| 1 FEB 68  | 30 JUN 73 | SEPT 83 |
| 1 FEB 69  | 30 JUN 74 | 4/1/93  |
| 20 JUL 71 | 31 DEC 74 | 6/1/93  |
| 2/21/97   |           |         |

DATE OF PHOTOGRAPHY: MARCH, 1961  
DATE OF CONTRACT: MARCH, 1966

SHEET NO. JJ-4

LAST - JJ-4-03

(NOTE-KK4 TOPO NOT AVAILABLE)

98

