


ROANOKE, VIRGINIA AND VICINITY

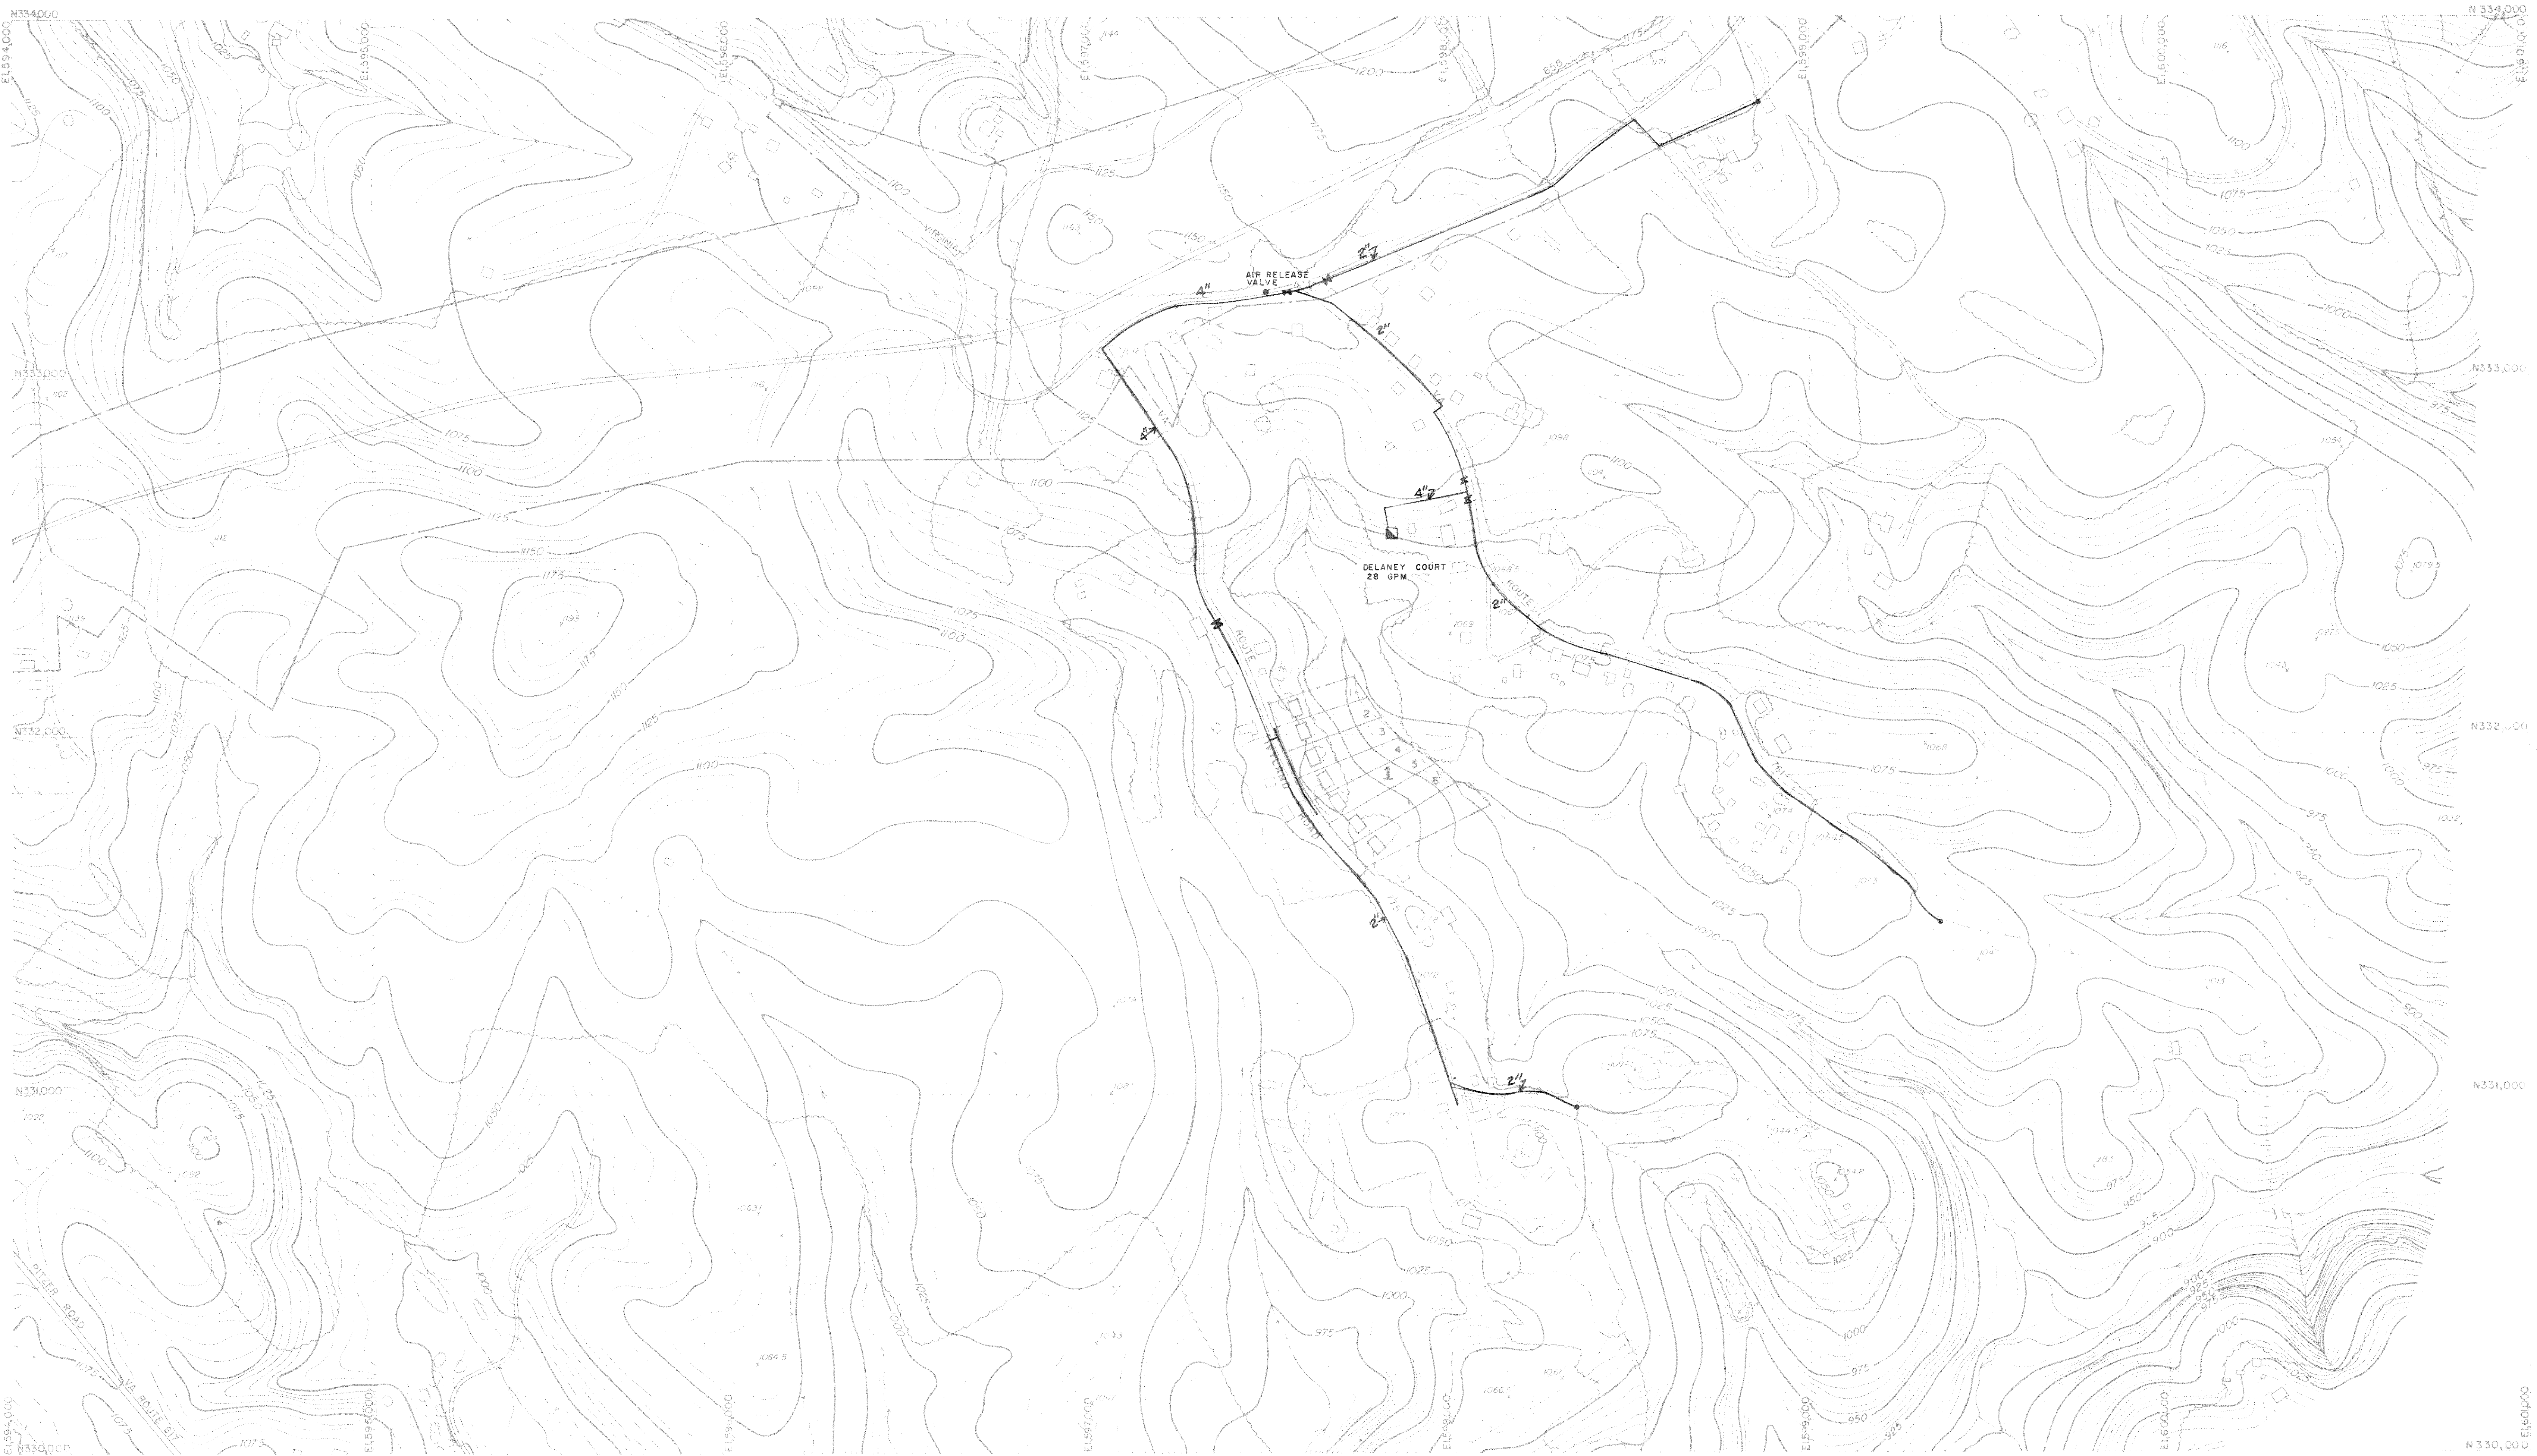

PREPARED BY
AMERICAN AIR SURVEYS, INC.
907 PENN AVENUE
PITTSBURGH, PA
- 394

THE PREPARATION OF THIS MAP WAS FINANCED IN PART
THROUGH AN URBAN PLANNING GRANT FROM THE HOUSING
AND HOME FINANCE AGENCY, UNDER THE PROVISIONS OF
SECTION 701 OF THE HOUSING ACT OF 1954, AS AMENDED

SCALE 1" = 200'
1000 S.F. BASED ON VIRGINIA STATE PLANE COORDINATE SYSTEM
CONTOUR INTERVAL 1'

REVISIONS		
DATE	DATE	DATE
1 FEB 63	1 FEB 66	1 FEB 69
	1 FEB 67	30 JUNE 70
	1 FEB 68	30 JUN 71

DATE MARCH, 1961
SHEET NO. LL12
LAST - LL12-00

REVISIONS		
30 JUN 73		
30 JUN 74		
12-31-75		
1 JUN 87		

PREPARED FOR
ROANOKE VALLEY
REGIONAL PLANNING & ECONOMIC DEVELOPMENT COMMISSION
ROANOKE, VIRGINIA