



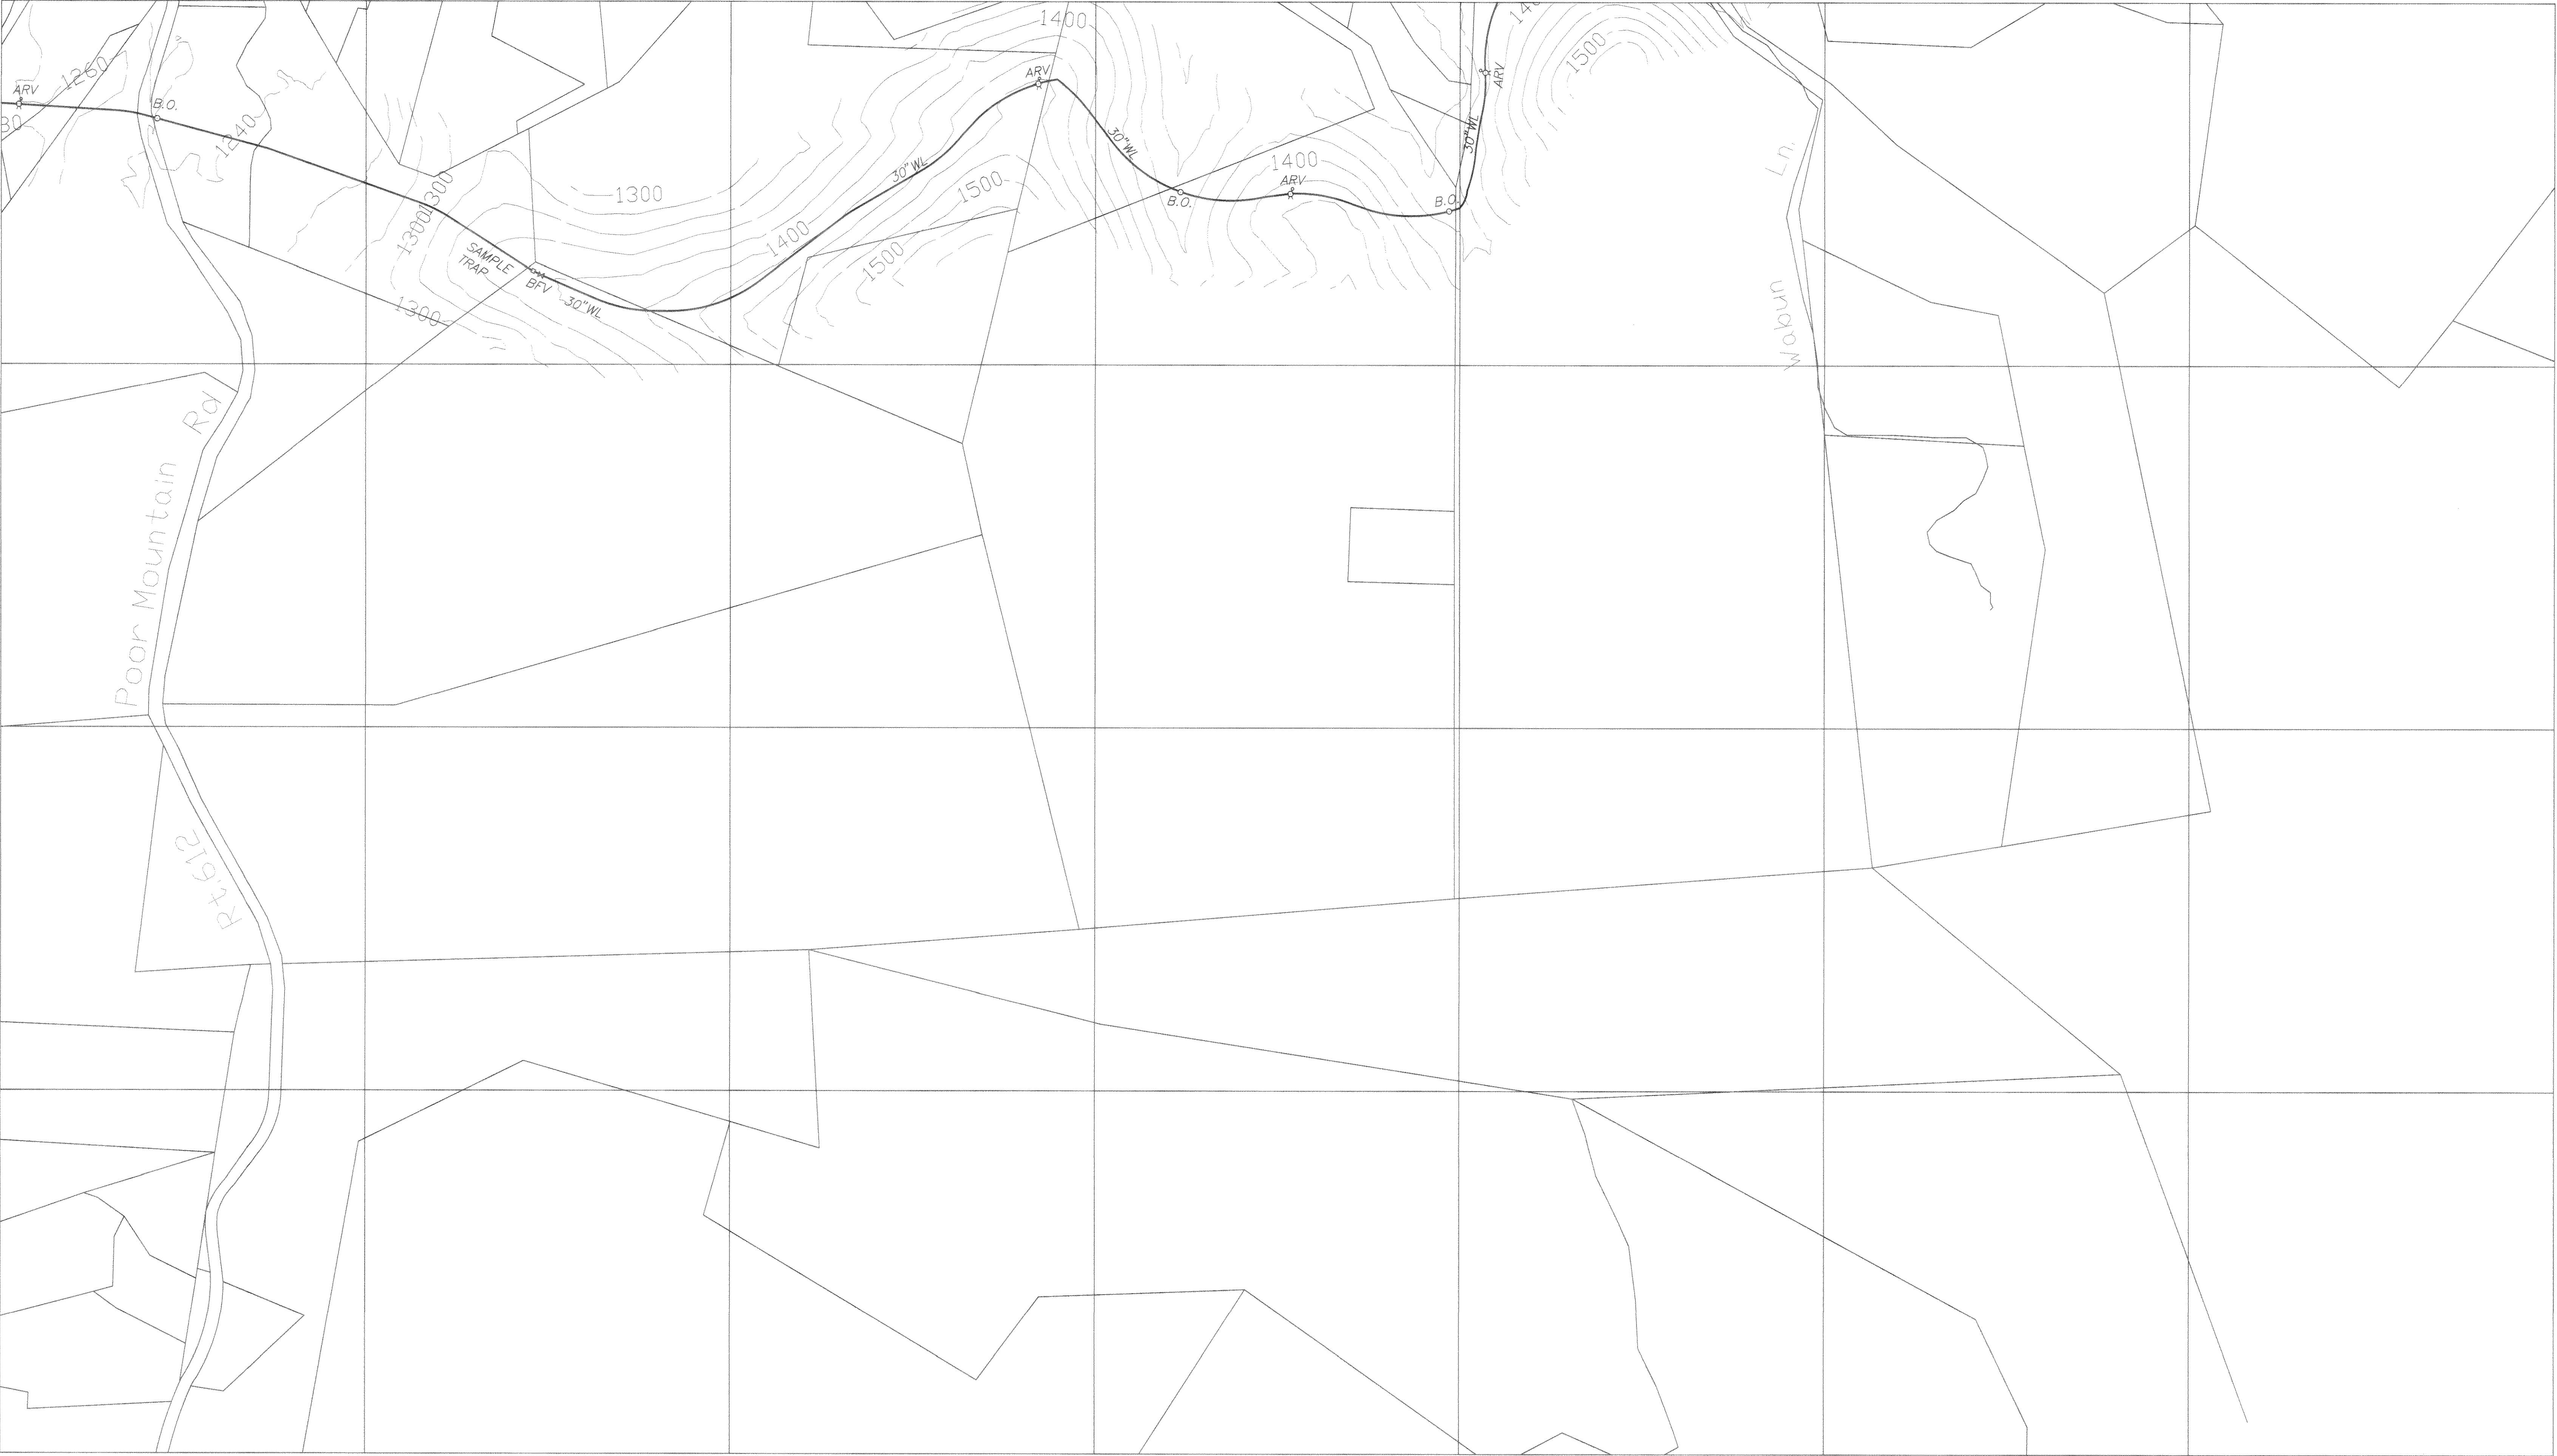

PREPARED BY

ROANOKE COUNTY ENGINEERING DEPT.
5204 BERNARD DRIVE
ROANOKE, VIRGINIA

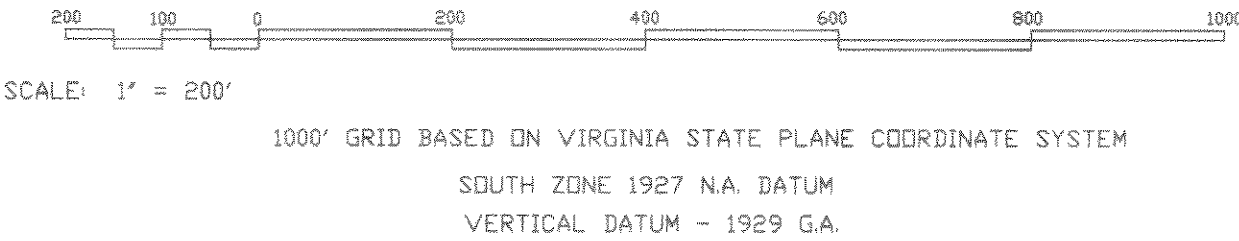

REVISIONS		
DATE	DATE	DATE

DATE: MARCH 1997
SHEET NO. LL 2

PREPARED FOR
ROANOKE VALLEY
REGIONAL PLANNING & ECONOMIC DEVELOPMENT COMMISSION
ROANOKE, VIRGINIA