


ROANOKE, VIRGINIA AND VICINITY

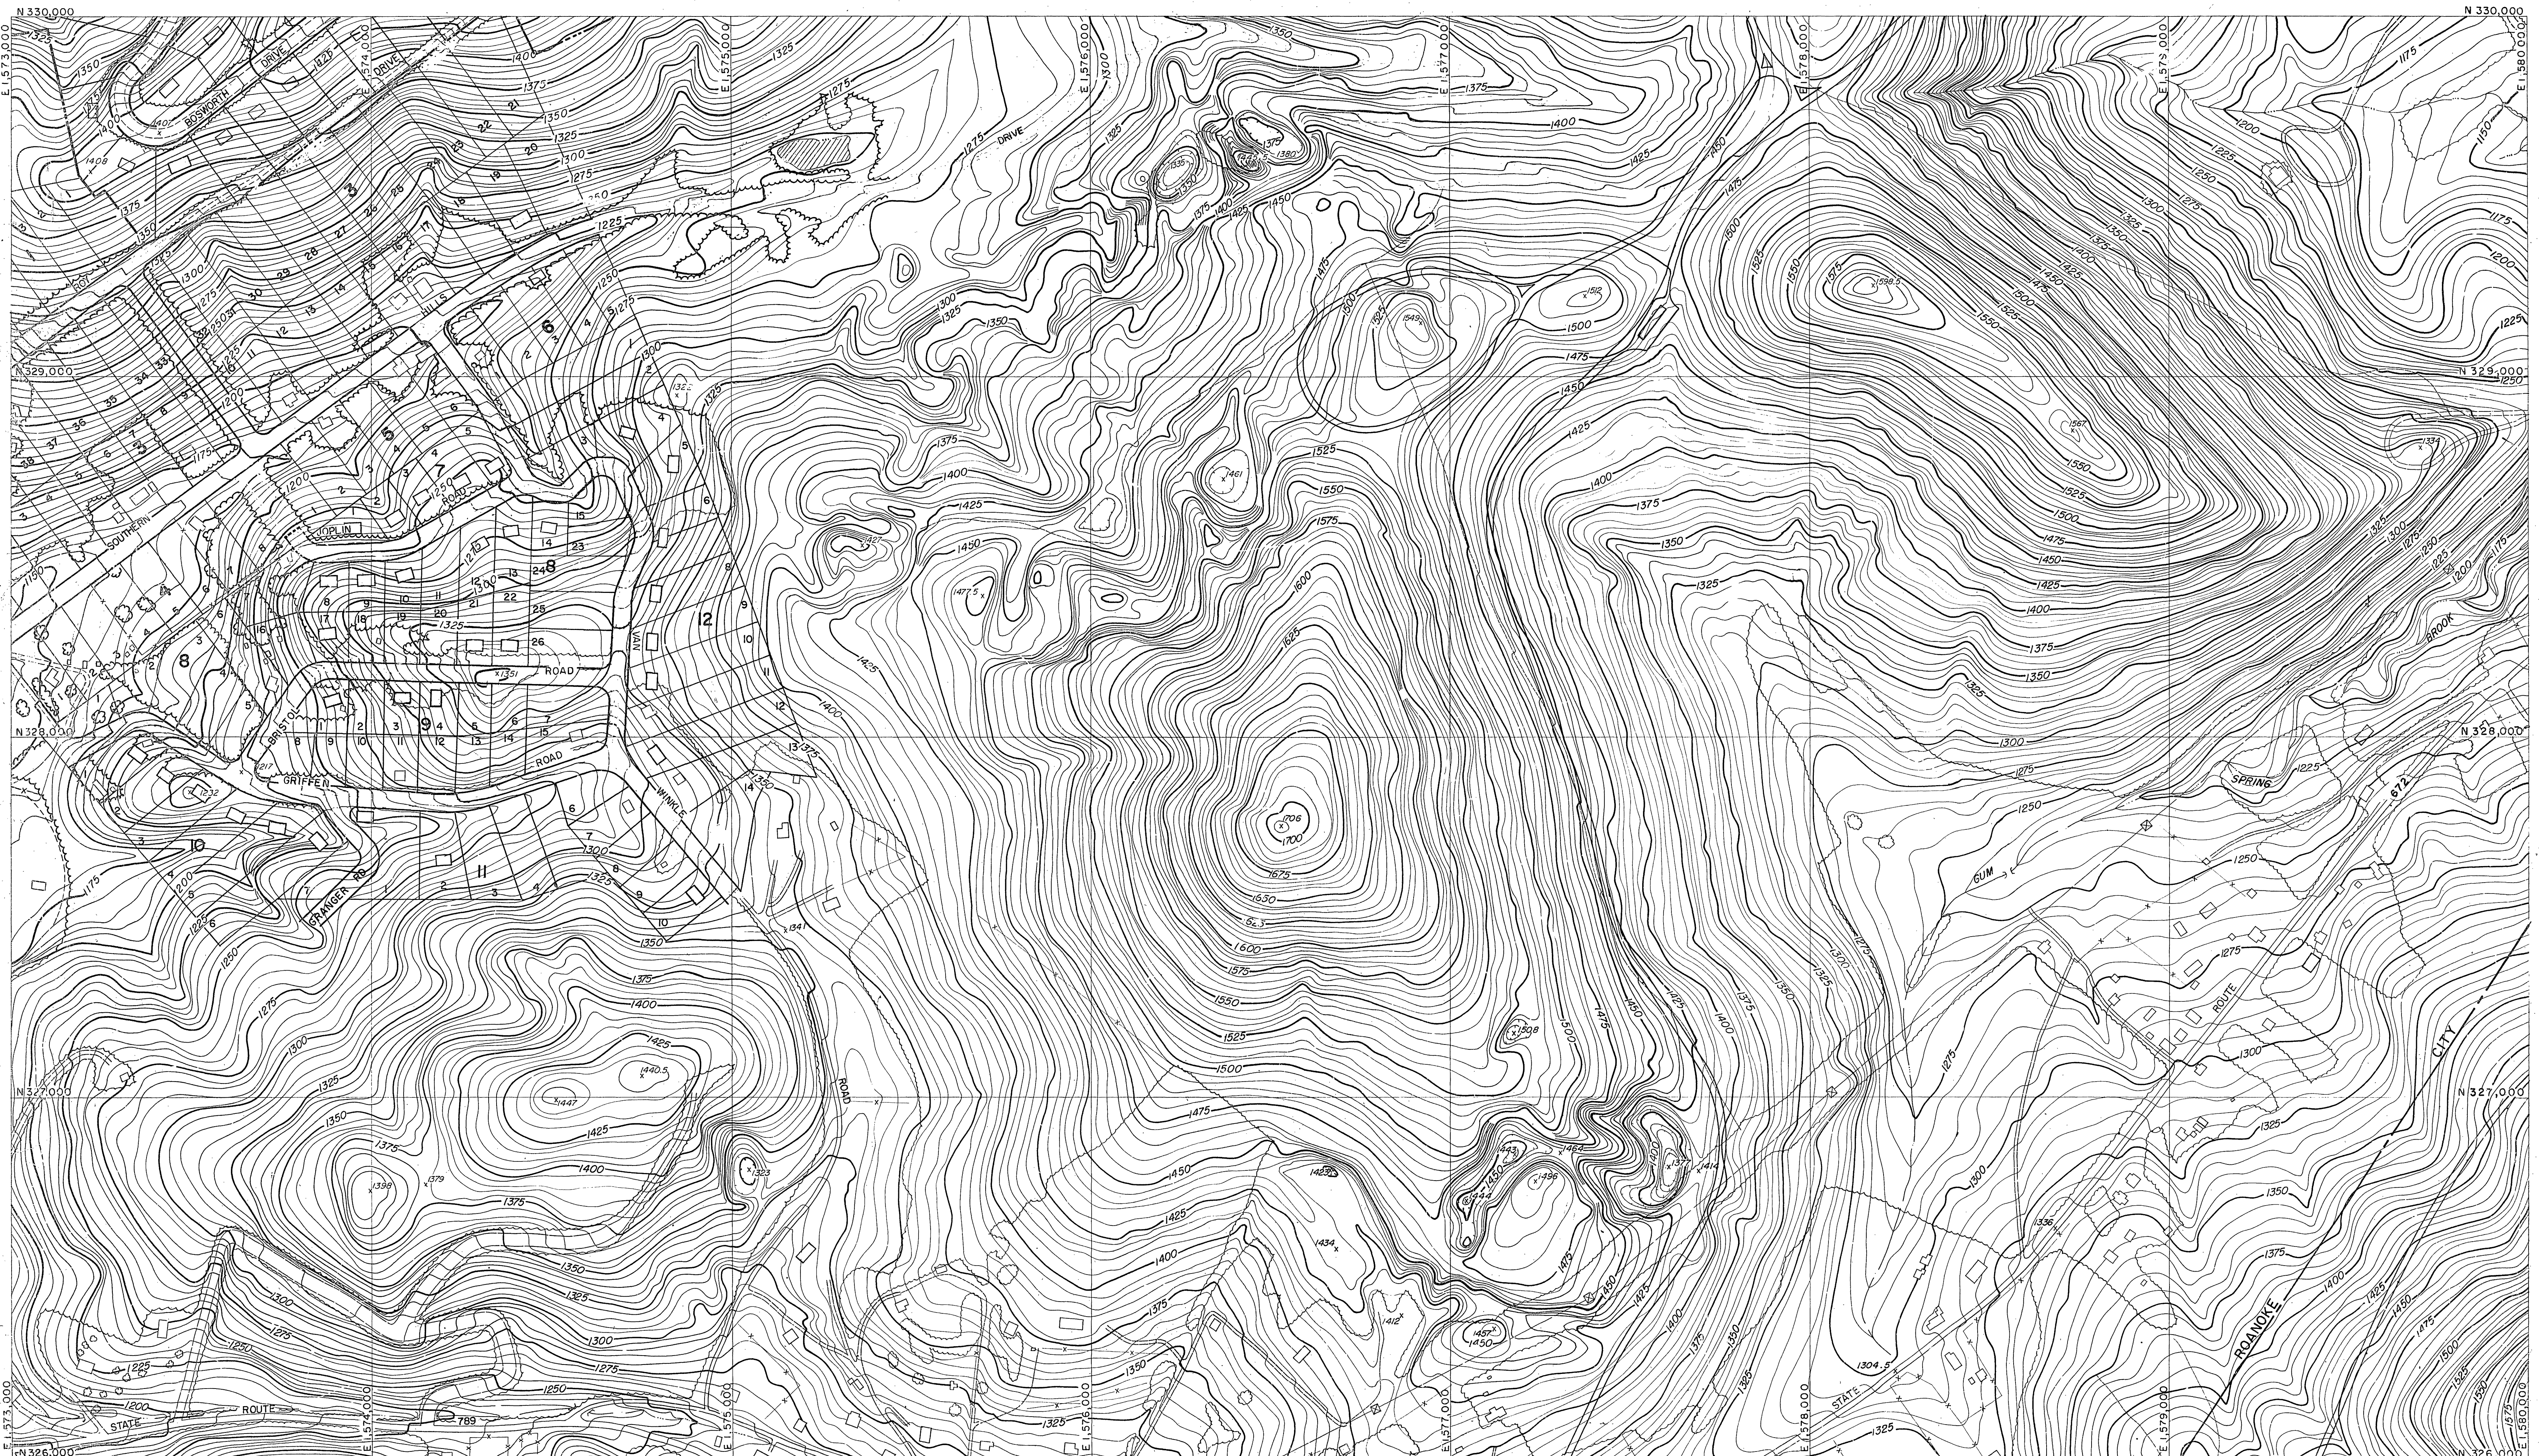

PREPARED BY  
AMERICAN AIR SURVEYS, INC.  
907 PENN AVENUE  
PITTSBURGH, PA.  
21536

APPROXIMATE MEAN  
DECLINATION 1961

THE PREPARATION OF THIS MAP WAS FINANCED IN PART  
THROUGH AN URBAN PLANNING GRANT FROM THE HOUSING  
AND HOME FINANCE AGENCY, UNDER THE PROVISIONS OF  
SECTION 701 OF THE HOUSING ACT OF 1954, AS AMENDED.

SCALE 1" = 200'  
1000' GRID BASED ON VIRGINIA STATE PLANE COORDINATE SYSTEM  
CONTOUR INTERVAL 5'

REVISIONS		
DATE	DATE	DATE
1 FEB 68	30 JUNE 70	30 JUNE 73
1 FEB 69	30 JUNE 71	
1 FEB 69	30 JUNE 72	

DATE: MARCH, 1961

SHEET NO. M.M 9

REVISIONS		

PREPARED FOR  
ROANOKE VALLEY  
REGIONAL PLANNING & ECONOMIC DEVELOPMENT COMMISSION  
ROANOKE, VIRGINIA