


ROANOKE, VIRGINIA AND VICINITY

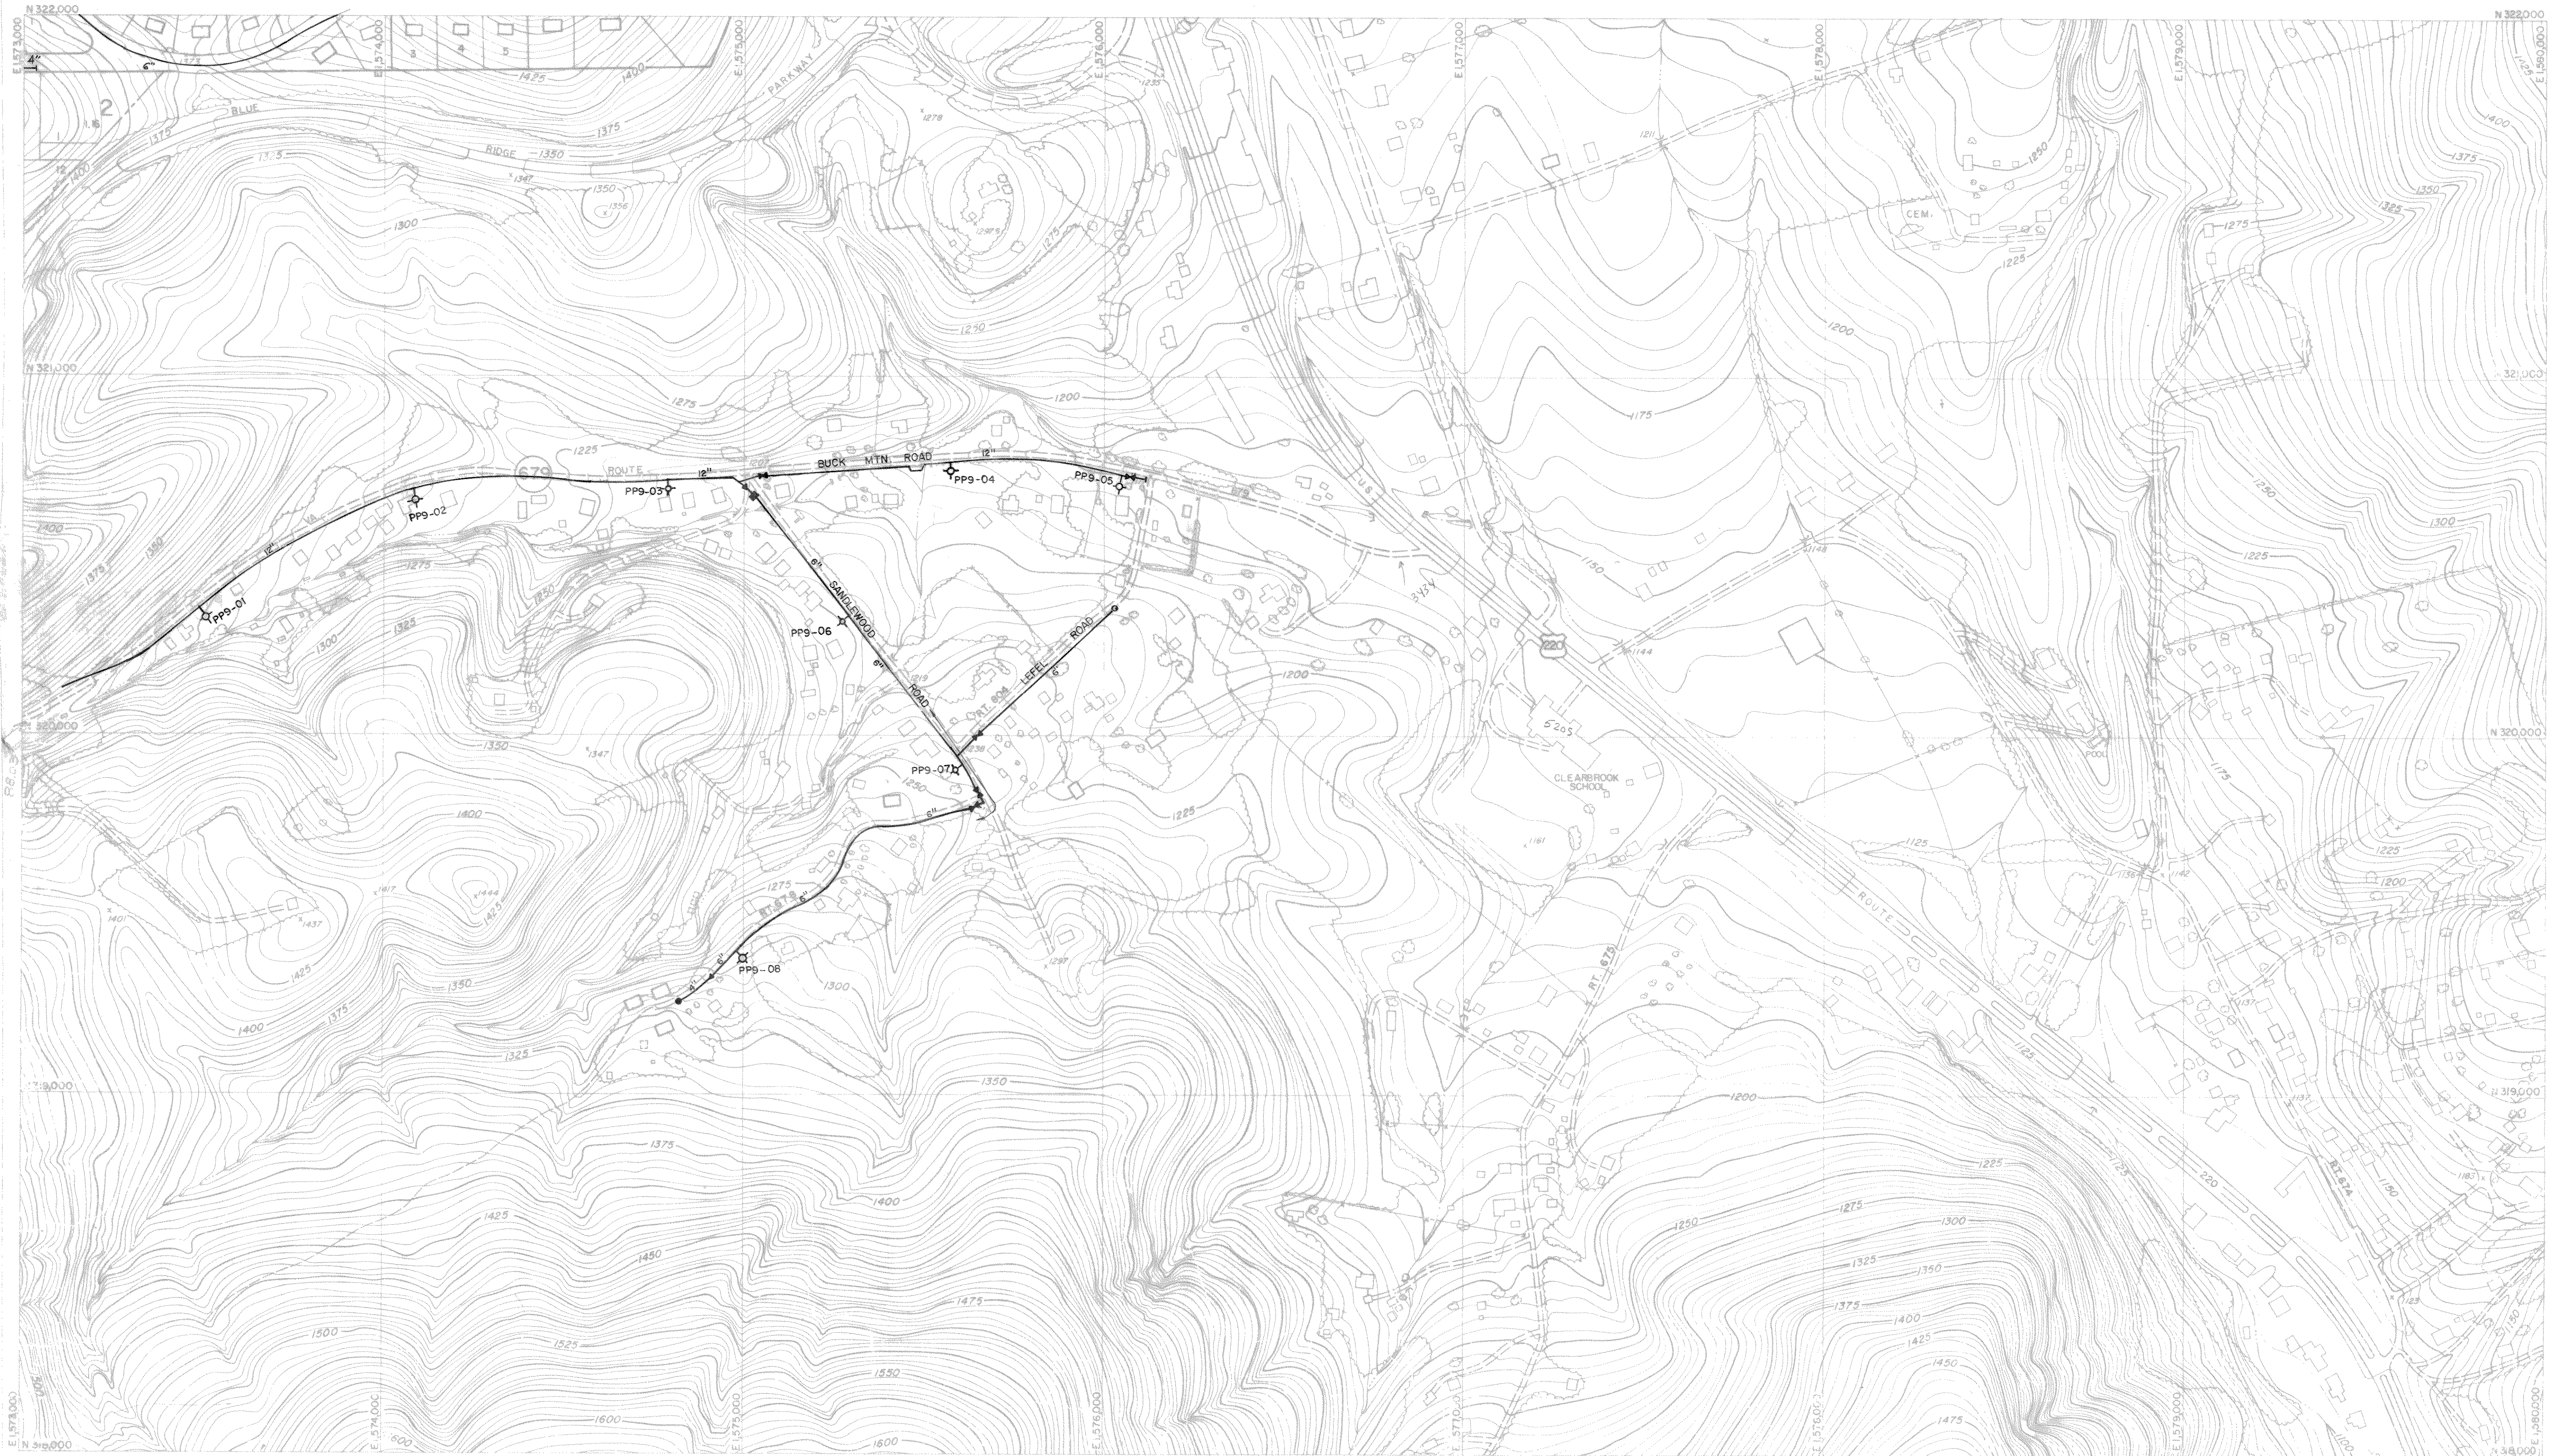

PREPARED BY
AMERICAN AIR SURVEYS, INC.
907 PENN AVENUE
PITTSBURGH, PA
A 1567



THE PREPARATION OF THIS MAP WAS FINANCED IN PART
THROUGH AN URBAN PLANNING GRANT FROM THE HOUSING
AND HOME FINANCE AGENCY, UNDER THE PROVISIONS OF
SECTION 701 OF THE HOUSING ACT OF 1934, AS AMENDED.

SCALE 1" = 200'
CONTOUR INTERVAL 5'

1000' GRID BASED ON VIRGINIA STATE PLANE COORDINATE SYSTEM
SOUTH ZONE 1917 N.A. DATUM
VERTICAL DATUM - 1929 S.A.

REVISIONS		
DATE	DATE	DATE
1 FEB 68	30 JUN 73	7/2/93
1 FEB 69	30 JUN 74	
30 JUN 71	1 JUN 87	

DATE OF PHOTOGRAPHY, MARCH, 1961
DATE OF CONTRACT, MARCH, 1966

SHEET NO. PP9

LAST - PP9-08

PREPARED FOR
ROANOKE VALLEY
REGIONAL PLANNING & ECONOMIC DEVELOPMENT COMMISSION
ROANOKE, VIRGINIA