


ROANOKE, VIRGINIA AND VICINITY

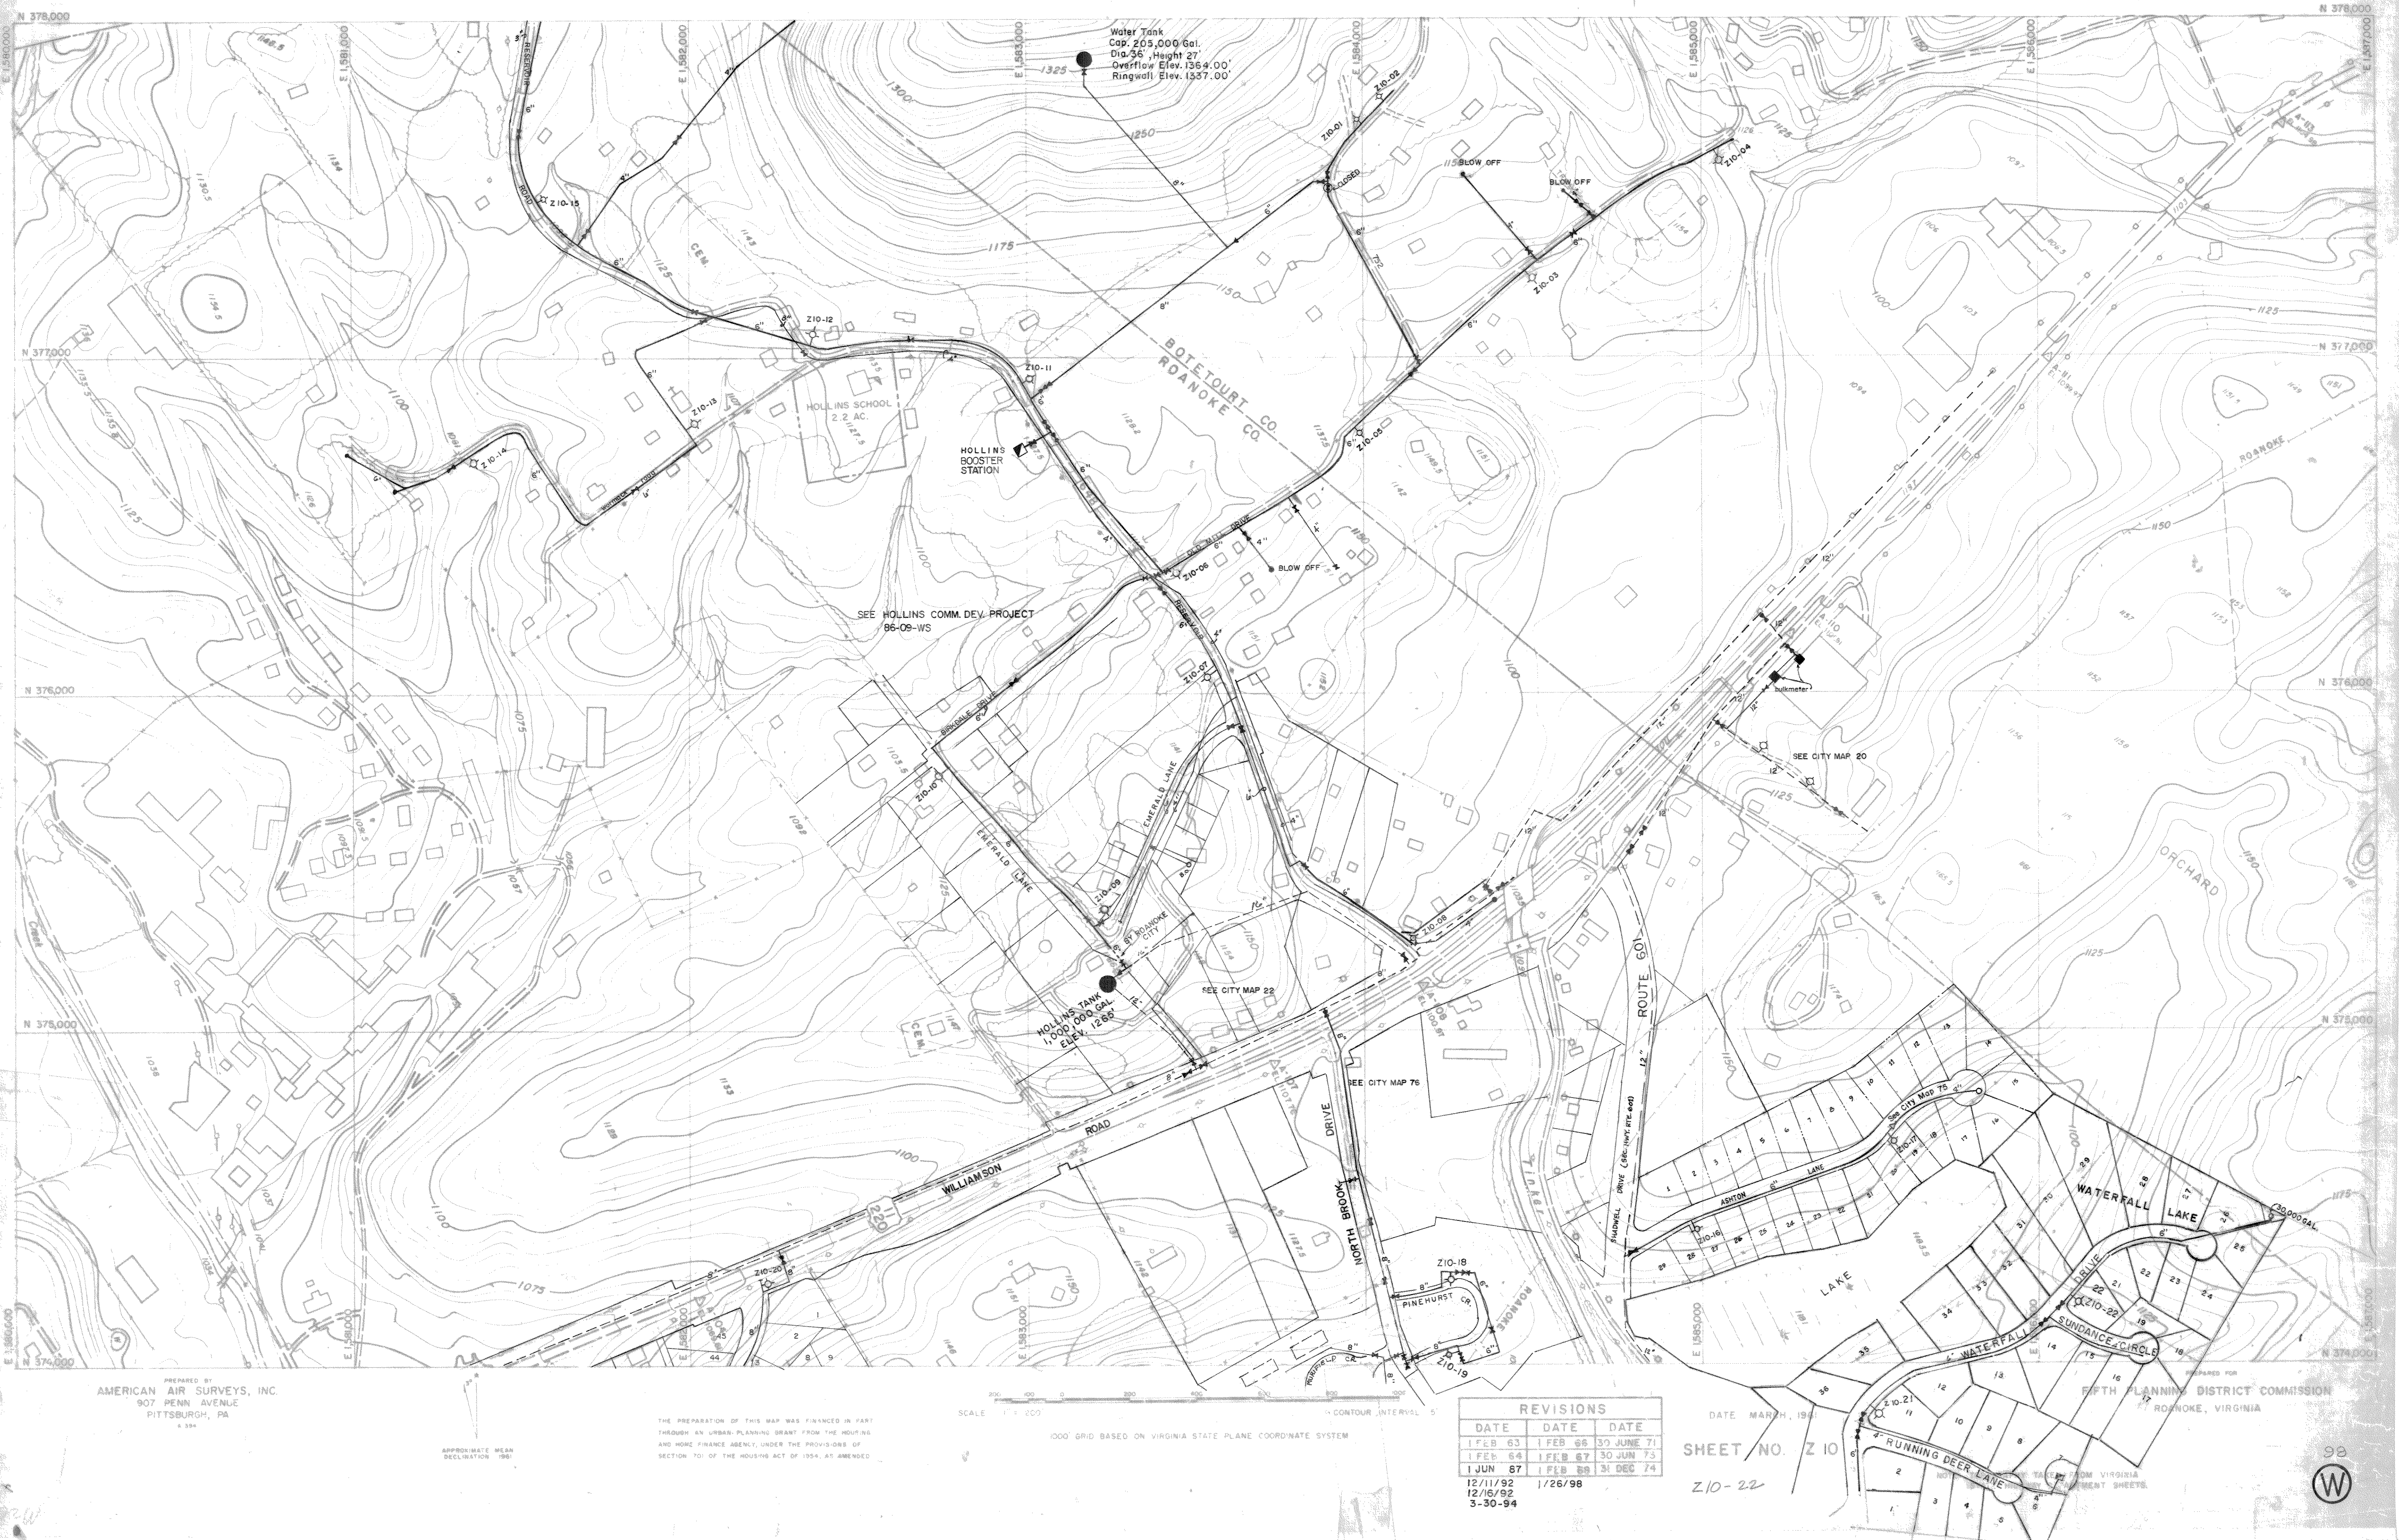

PREPARED BY
AMERICAN AIR SURVEYS, INC.
907 PENN AVENUE
PITTSBURGH, PA
15222

THE PREPARATION OF THIS MAP WAS FINANCED IN PART
THROUGH AN URBAN-PLANNING GRANT FROM THE HOUSING
AND HOME FINANCE AGENCY, UNDER THE PROVISIONS OF
SECTION 701 OF THE HOUSING ACT OF 1954, AS AMENDED

SCALE 1" = 200'
1000' GRID BASED ON VIRGINIA STATE PLANE COORDINATE SYSTEM
CONTOUR INTERVAL 5'

REVISIONS		
DATE	DATE	DATE
1 FEB 63	1 FEB 66	30 JUNE 71
1 FEB 64	1 FEB 67	30 JUN 73
1 JUN 67	1 FEB 69	31 DEC 74
12/11/92	1/26/98	
12/16/92		
3-30-94		

DATE: MARCH, 1991
SHEET NO. Z 10

PREPARED FOR
FIFTH PLANNING DISTRICT COMMISSION
ROANOKE, VIRGINIA

