


19035-hollins-comp-s-202-d102.plt

w:\drawings\2019\19-035\01-cad\01-engineering\02-design\hollins\19035-hollins-comp.dwg

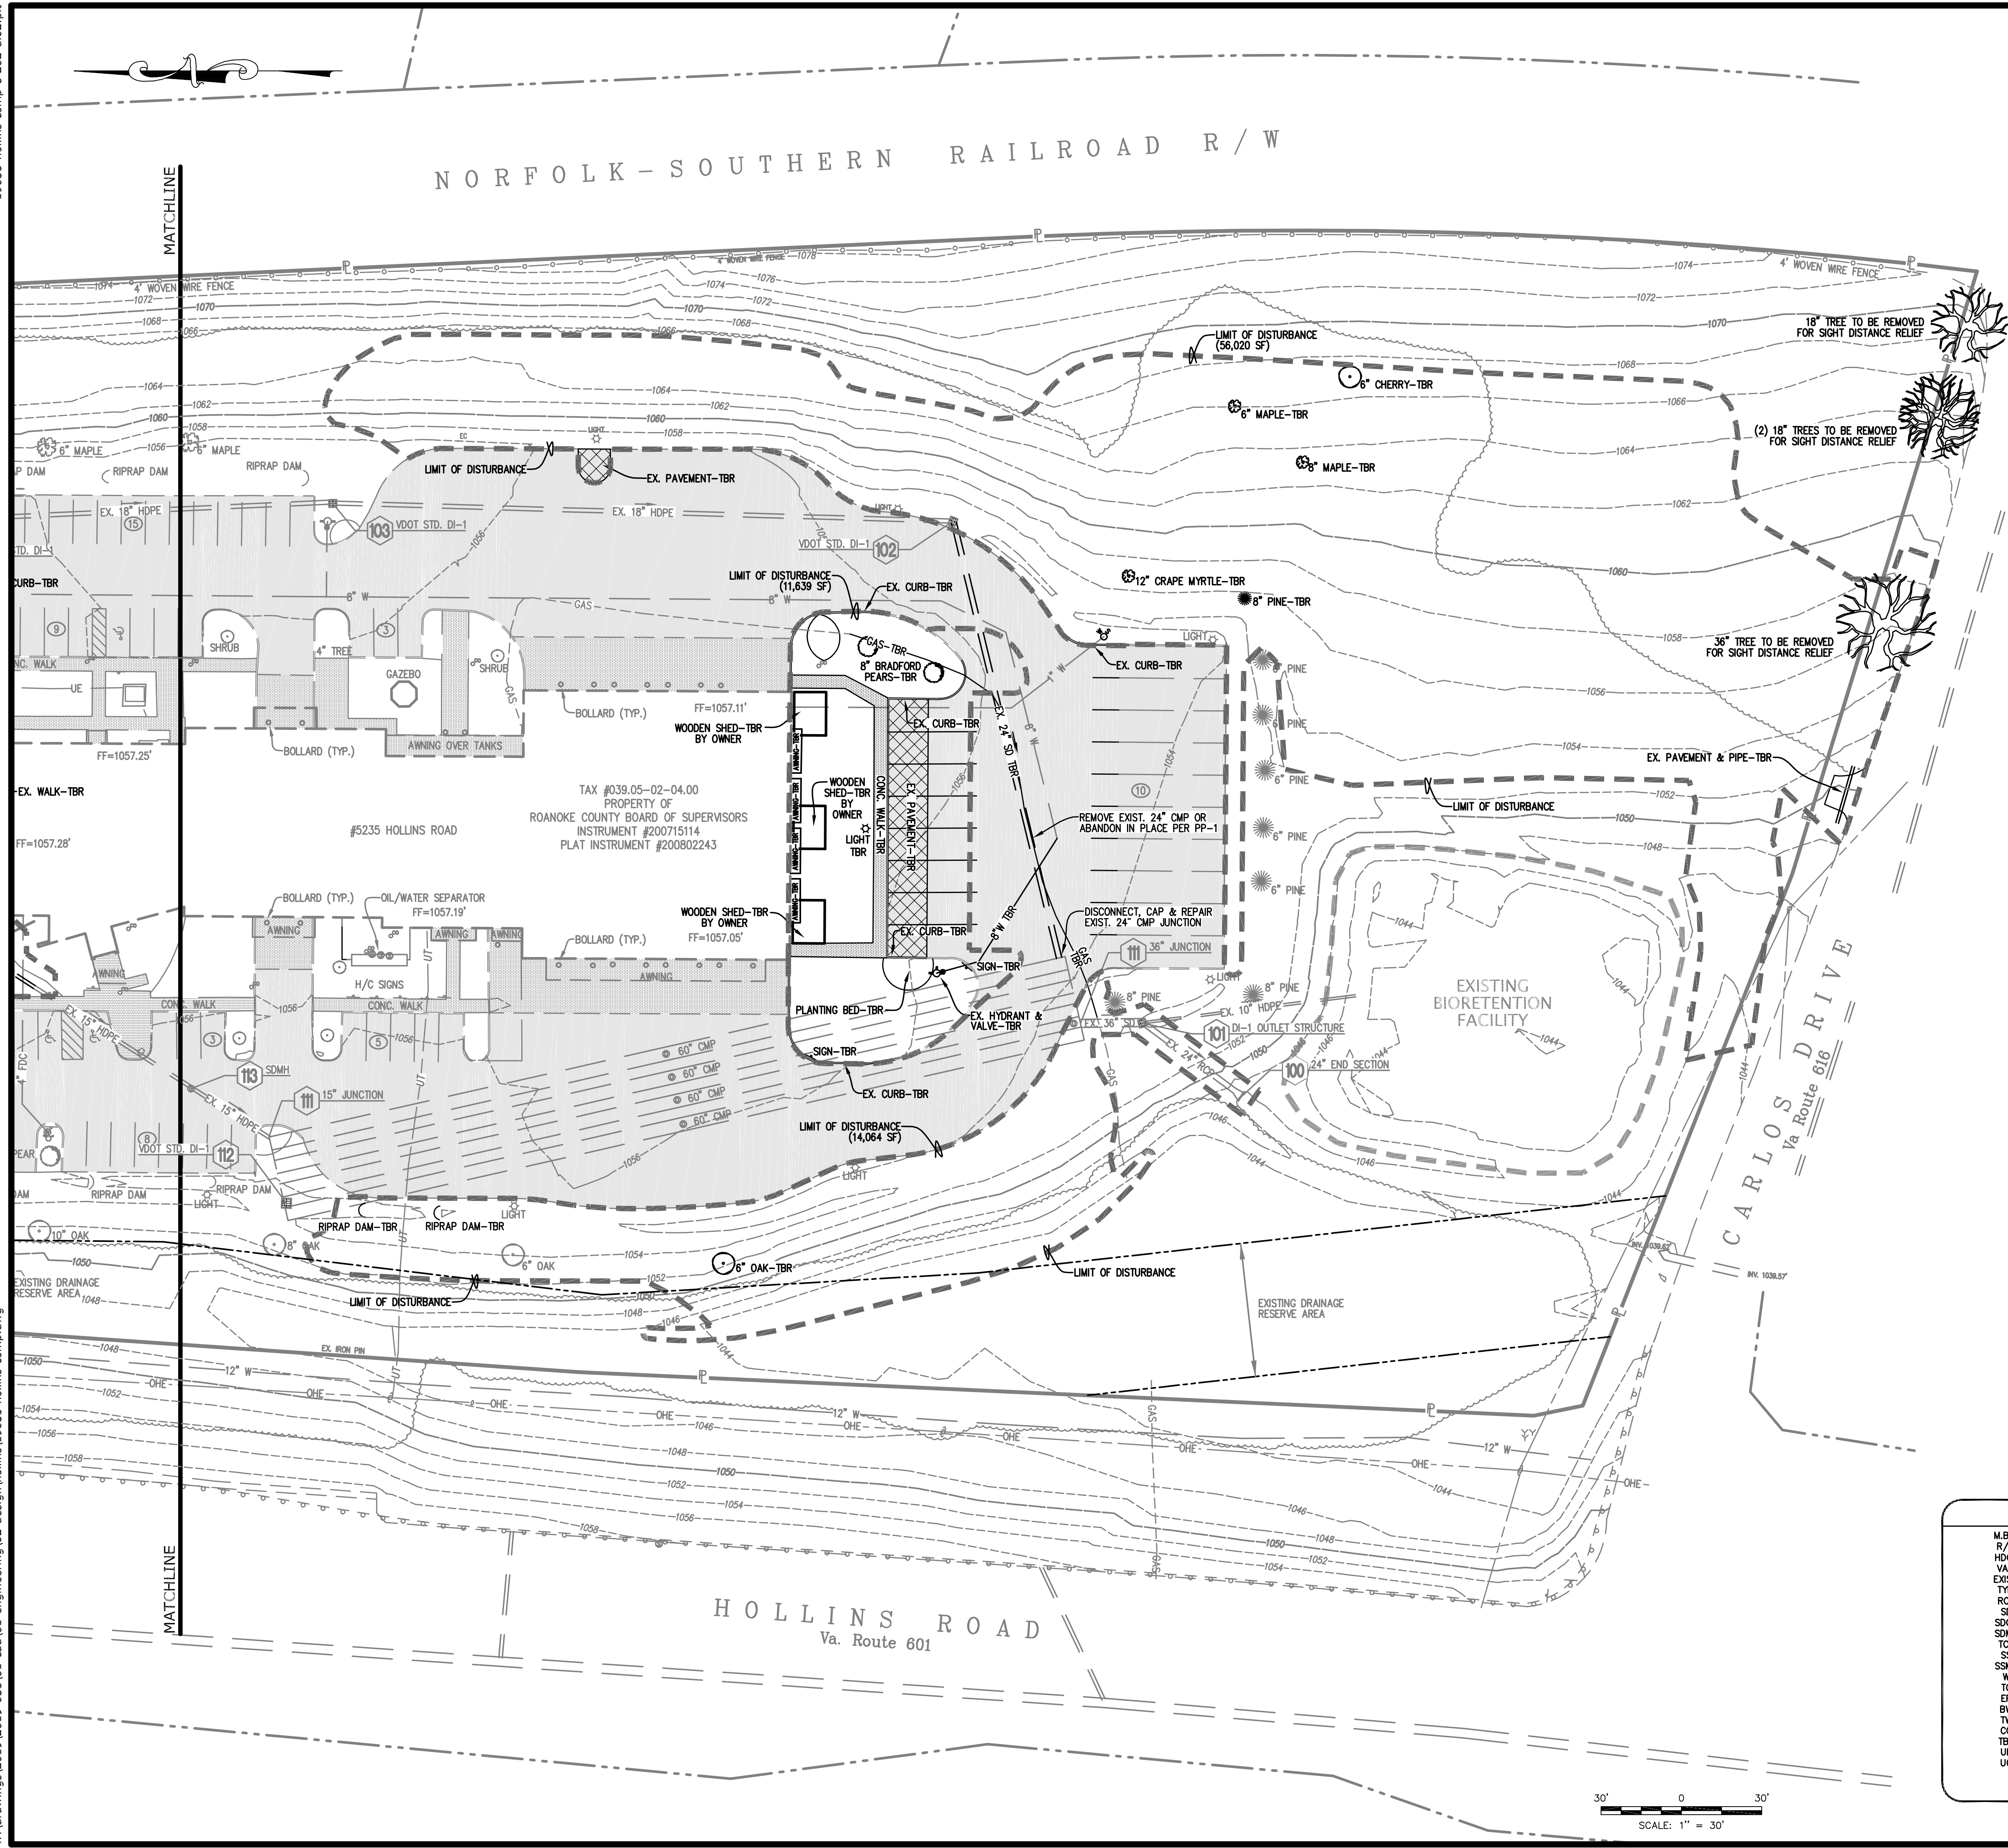

ABBREVIATIONS	
M.B.L.	MINIMUM BUILDING LINE
R/W	RIGHT OF WAY
HDCP	HANDICAP
VAR.	VARIABLE
EXIST.	EXISTING
TYP.	TYPICAL
ROP	REINFORCED CONCRETE PIPE
SD	STORM DRAIN
SDCO	STORM DRAIN CLEANOUT
SDMH	STORM DRAIN MANHOLE
TOP	TERRA COTTA PIPE
SS	SANITARY SEWER
SSMH	SANITARY SEWER MANHOLE
W	WATER LINE
TC	TOP OF CURB
EP	EDGE OF PAVEMENT
BW	BOTTOM OF WALL
TW	TOP OF WALL
CO	SANITARY SEWER CLEANOUT
TBR	TO BE REMOVED
UE	UNDERGROUND ELECTRIC
UG	UNDERGROUND GAS

LEGEND	
ITEM	EXISTING
PAVEMENT (TO BE REMOVED)	
PAVEMENT (STANDARD)	
CONCRETE	
CONCRETE CURB (CG-2)	
CONCRETE CURB & GUTTER (CG-6)	
STORM DRAIN LINE	
STORM DRAIN MANHOLE	
SANITARY SEWER LINE	
WATERLINE	
UTILITY POLE	
OVERHEAD ELECTRIC LINE	
OVERHEAD TELEPHONE LINE	
INDEX CONTOURS	
INTERMEDIATE CONTOURS	
UNDERGROUND GAS	
OVERHEAD ELECTRIC	
SPOT ELEVATION	

ROANOKE COUNTY
FLEET SERVICE CENTER EXPANSION
PREPARED FOR
ROANOKE COUNTY
BOARD OF SUPERVISORS
SITUATED ALONG HOLLINS ROAD
ROANOKE COUNTY, VIRGINIA

REVISIONS

NO.	DATE	DESCRIPTION
1	6/22/20	BD SET
2		
3		
4		
5		

DATE: April 20, 2020

SCALE: 1" = 30'

COMMISSION NO: 19-035H

SHEET C-202

Lumsden Associates, P.C.
ENGINEERS | SURVEYORS | PLANNERS

4664 BRAMBLETON AVENUE
P.O. BOX 20669
ROANOKE, VIRGINIA 24018

PHONE: (540) 774-4411
FAX: (540) 772-9445
WWW.LUMSDENPC.COM

COMMONWEALTH OF VIRGINIA
ANDREW P. LUMSDEN
Lic. No. 052216
6/22/20
PROFESSIONAL ENGINEER

EXISTING CONDITIONS
and DEMOLITION PLAN