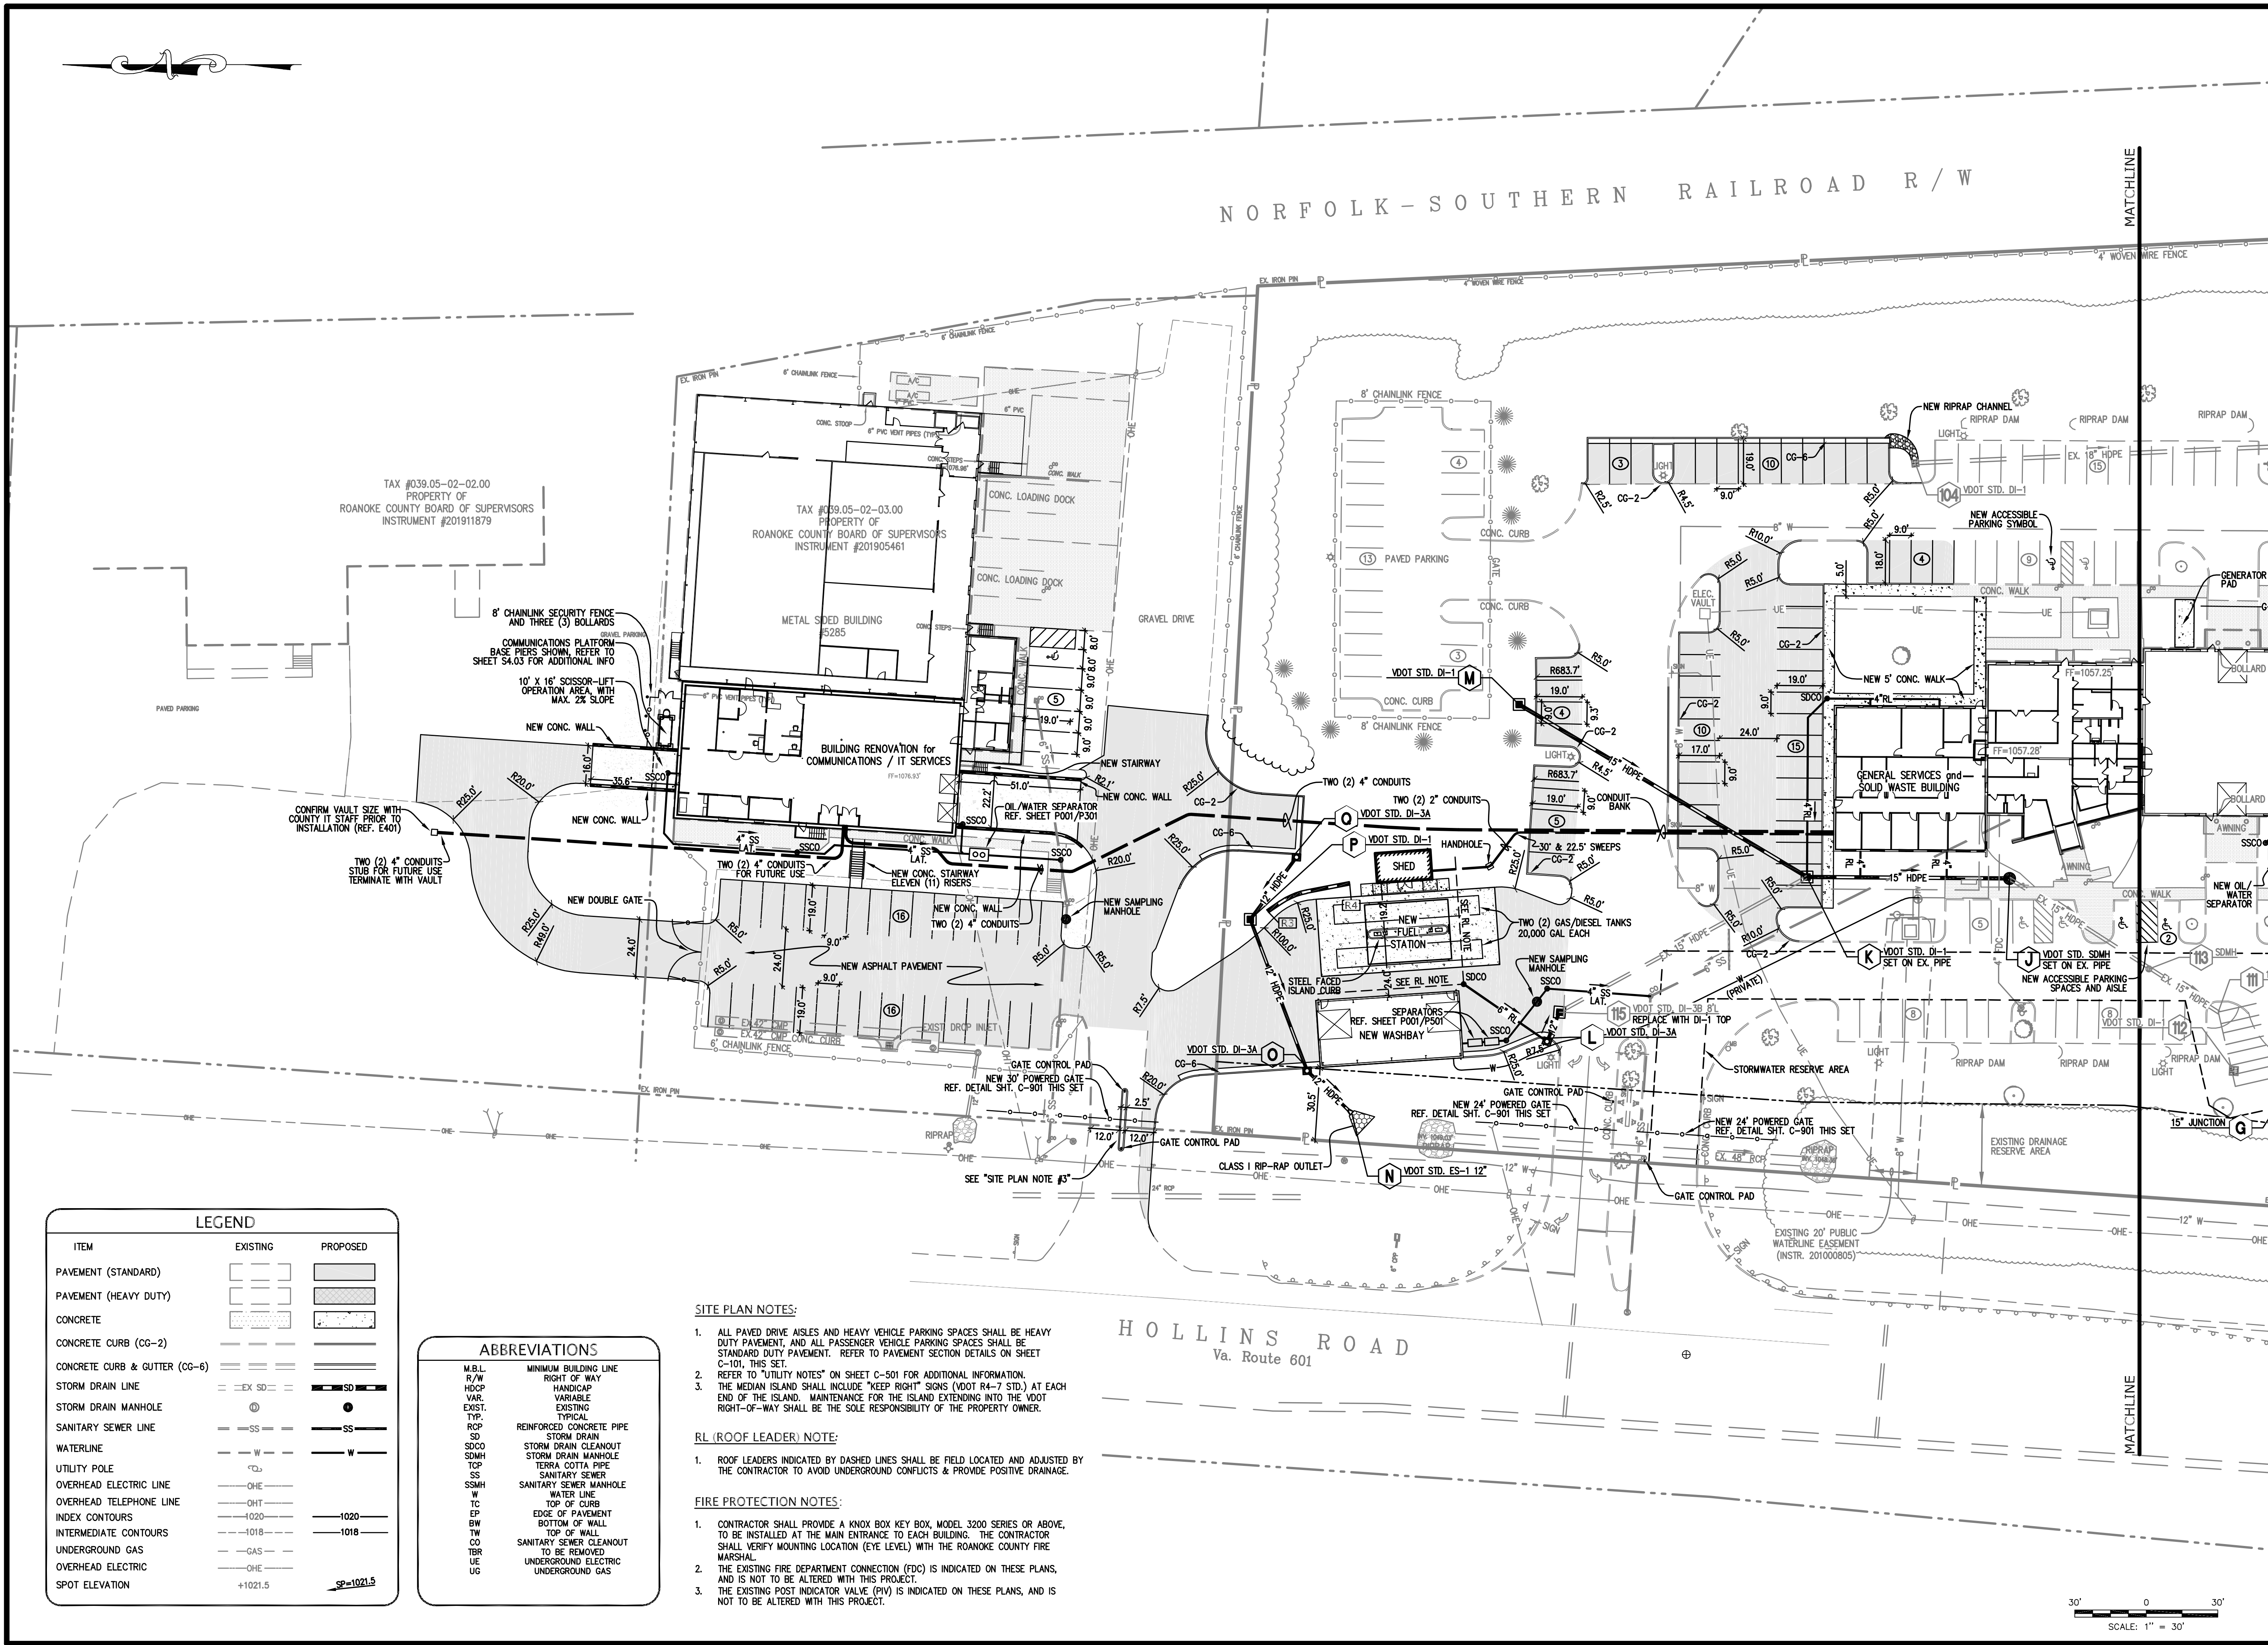


30' 0 30'
SCALE: 1" = 30'

Lumsden Associates, P.C.
ENGINEERS | SURVEYORS | PLANNERS

4664 BRAMBLETON AVENUE
P.O. BOX 20669
ROANOKE, VIRGINIA 24018

PHONE: (540) 774-4411
FAX: (540) 772-9445
WWW.LUMSDENPC.COM

COMMONWEALTH OF VIRGINIA
ANDREW P. LUMSDEN
Lic. No. 052216
6/22/20
PROFESSIONAL ENGINEER

**ROANOKE COUNTY
FLEET SERVICE CENTER EXPANSION**
PREPARED FOR
**ROANOKE COUNTY
BOARD OF SUPERVISORS**
SITUATED ALONG HOLLINS ROAD
ROANOKE COUNTY, VIRGINIA

DIMENSIONAL LAYOUT

NO.	DATE	DESCRIPTION	BY	SET
1	6/22/20			
2				
3				
4				
5				

DATE: April 20, 2020
SCALE: 1" = 30'
COMMISSION NO: 19-035H
SHEET C-301

APPROVED, 7/16/2020