
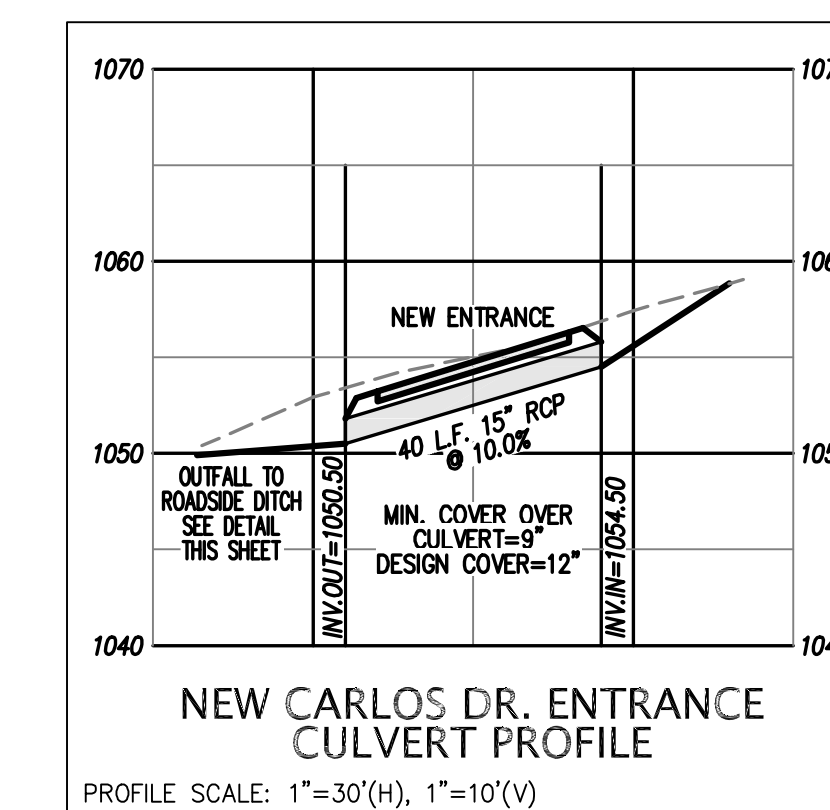
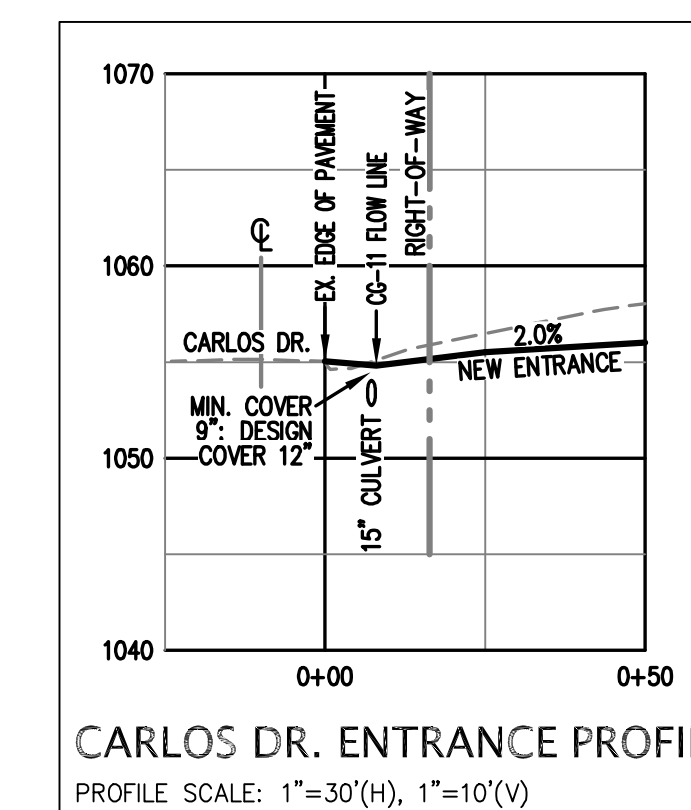
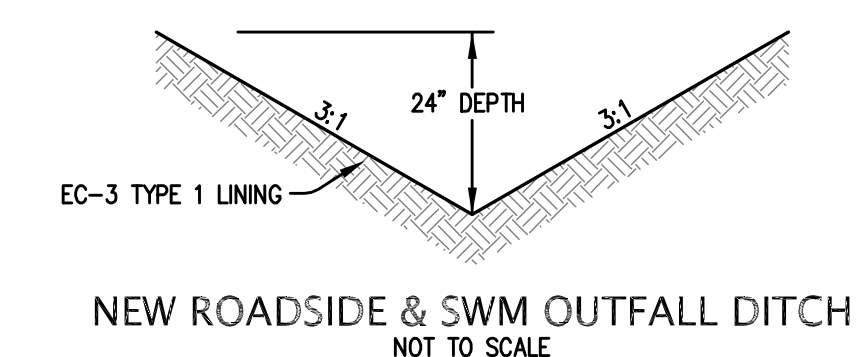
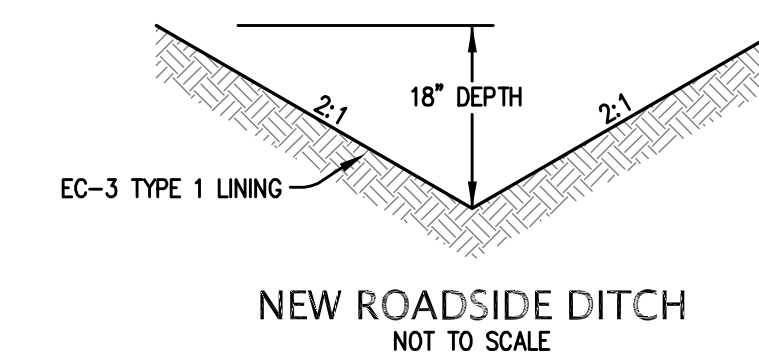


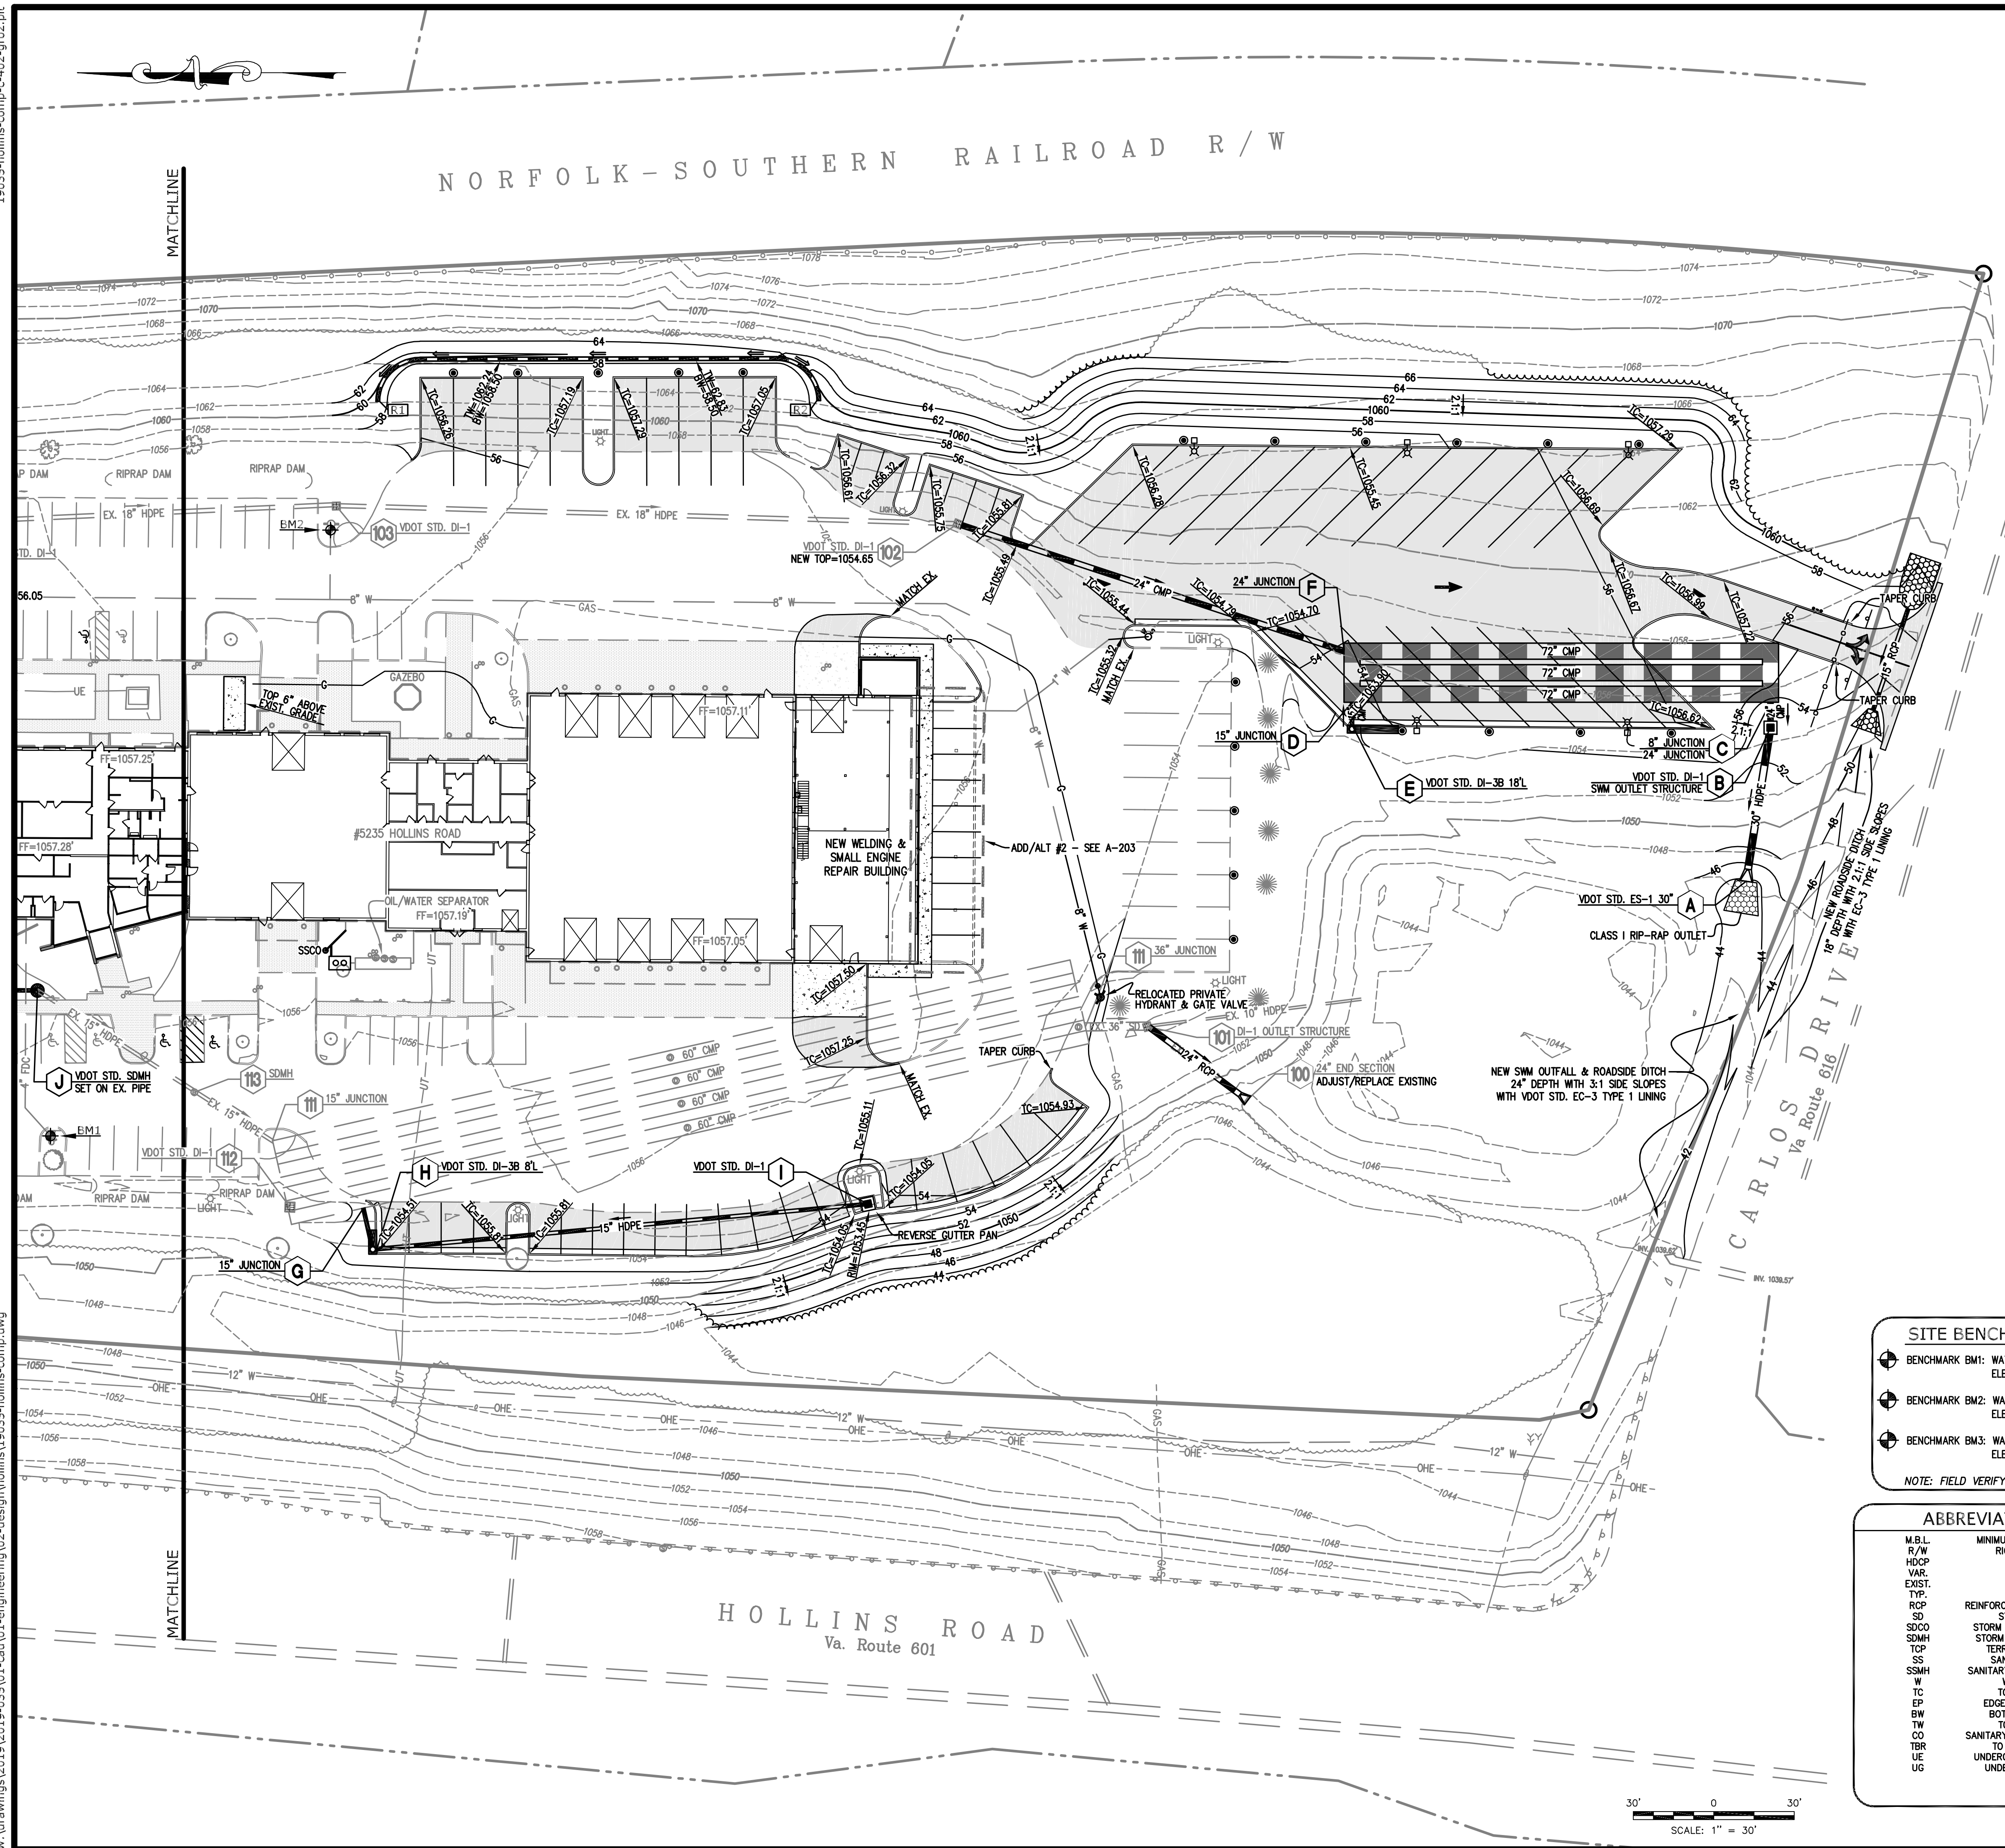

100-YEAR STORM NOTE:

BOTH THE EXISTING AND PROPOSED UNDERGROUND STORMWATER MANAGEMENT FACILITIES ARE DESIGNED TO SURCHARGE IN THE 100-YEAR STORM EVENT FROM INLETS AWAY FROM AND BELOW ADJACENT STRUCTURES, WITH RUNOFF FLOWING OVERLAND TO THE CHANNEL ALONG HOLLIS ROAD WITHOUT DAMAGE TO THOSE, OR OTHER, DOWNSTREAM STRUCTURES.

| SITE BENCHMARKS                                                                       |                                                           |
|---------------------------------------------------------------------------------------|-----------------------------------------------------------|
|  | BENCHMARK BM1: WATER VALVEBOX LID<br>ELEVATION = 1055.53' |
|  | BENCHMARK BM2: WATER VALVEBOX LID<br>ELEVATION = 1055.37' |
|  | BENCHMARK BM3: WATER VALVEBOX LID<br>ELEVATION = 1057.48' |

## ABBREVIATIONS

|          |                          |
|----------|--------------------------|
| M.B.L.   | MINIMUM BUILDING LINE    |
| R/W      | RIGHT OF WAY             |
| HDC      | HANDICAP                 |
| VARIABLE | VARIABLE                 |
| EXIST.   | EXISTING                 |
| TYP.     | TYPICAL                  |
| RC       | REINFORCED CONCRETE PIPE |
| SD       | STORM DRAIN              |
| SDCO     | STORM DRAIN CLEANOUT     |
| SDMH     | STORM DRAIN MANHOLE      |
| TER      | TERMINUS COTTA PIPE      |
| SS       | SANITARY SEWER           |
| SSMH     | SANITARY SEWER MANHOLE   |
| W        | WATER LINE               |
| TOP      | TOP OF CURB              |
| EP       | EDGE OF PAVEMENT         |
| BW       | BOTTOM OF WALL           |
| TW       | TOP OF WALL              |
| CO       | SANITARY SEWER CLEANOUT  |
| TO       | TO BE REMOVED            |
| UE       | UNDERGROUND ELECTRIC     |
| UG       | UNDERGROUND GAS          |

| ITEM                          | EXISTING | PROPOSED |
|-------------------------------|----------|----------|
| PAVEMENT (STANDARD)           |          |          |
| PAVEMENT (HEAVY DUTY)         |          |          |
| CONCRETE                      |          |          |
| CONCRETE CURB (CG-2)          |          |          |
| CONCRETE CURB & GUTTER (CG-6) |          |          |
| STORM DRAIN LINE              |          |          |
| STORM DRAIN MANHOLE           |          |          |
| SANITARY SEWER LINE           |          |          |
| WATERLINE                     |          |          |
| UTILITY POLE                  |          |          |
| OVERHEAD ELECTRIC LINE        |          |          |
| OVERHEAD TELEPHONE LINE       |          |          |
| INDEX CONTOURS                |          |          |
| INTERMEDIATE CONTOURS         |          |          |
| UNDERGROUND GAS               |          |          |
| OVERHEAD ELECTRIC             |          |          |
| SPOT ELEVATION                |          |          |

| REVISED |         | DESCRIPTION |
|---------|---------|-------------|
| NO.     | DATE    |             |
| 1       | 6/22/20 | BID SET     |
| 2       |         |             |
| 3       |         |             |
| 4       |         |             |
| 5       |         |             |

DATE: April 20, 2020

SCALE: 1" = 30'

COMMISSION NO: 19-035H

SHEET C-402