



19035-hollins-comp-c-702-ec02.plt


w:\drawings\2019\2019-035\01-cad\01-engineering\02-design\hollins\19035-hollins-comp.dwg

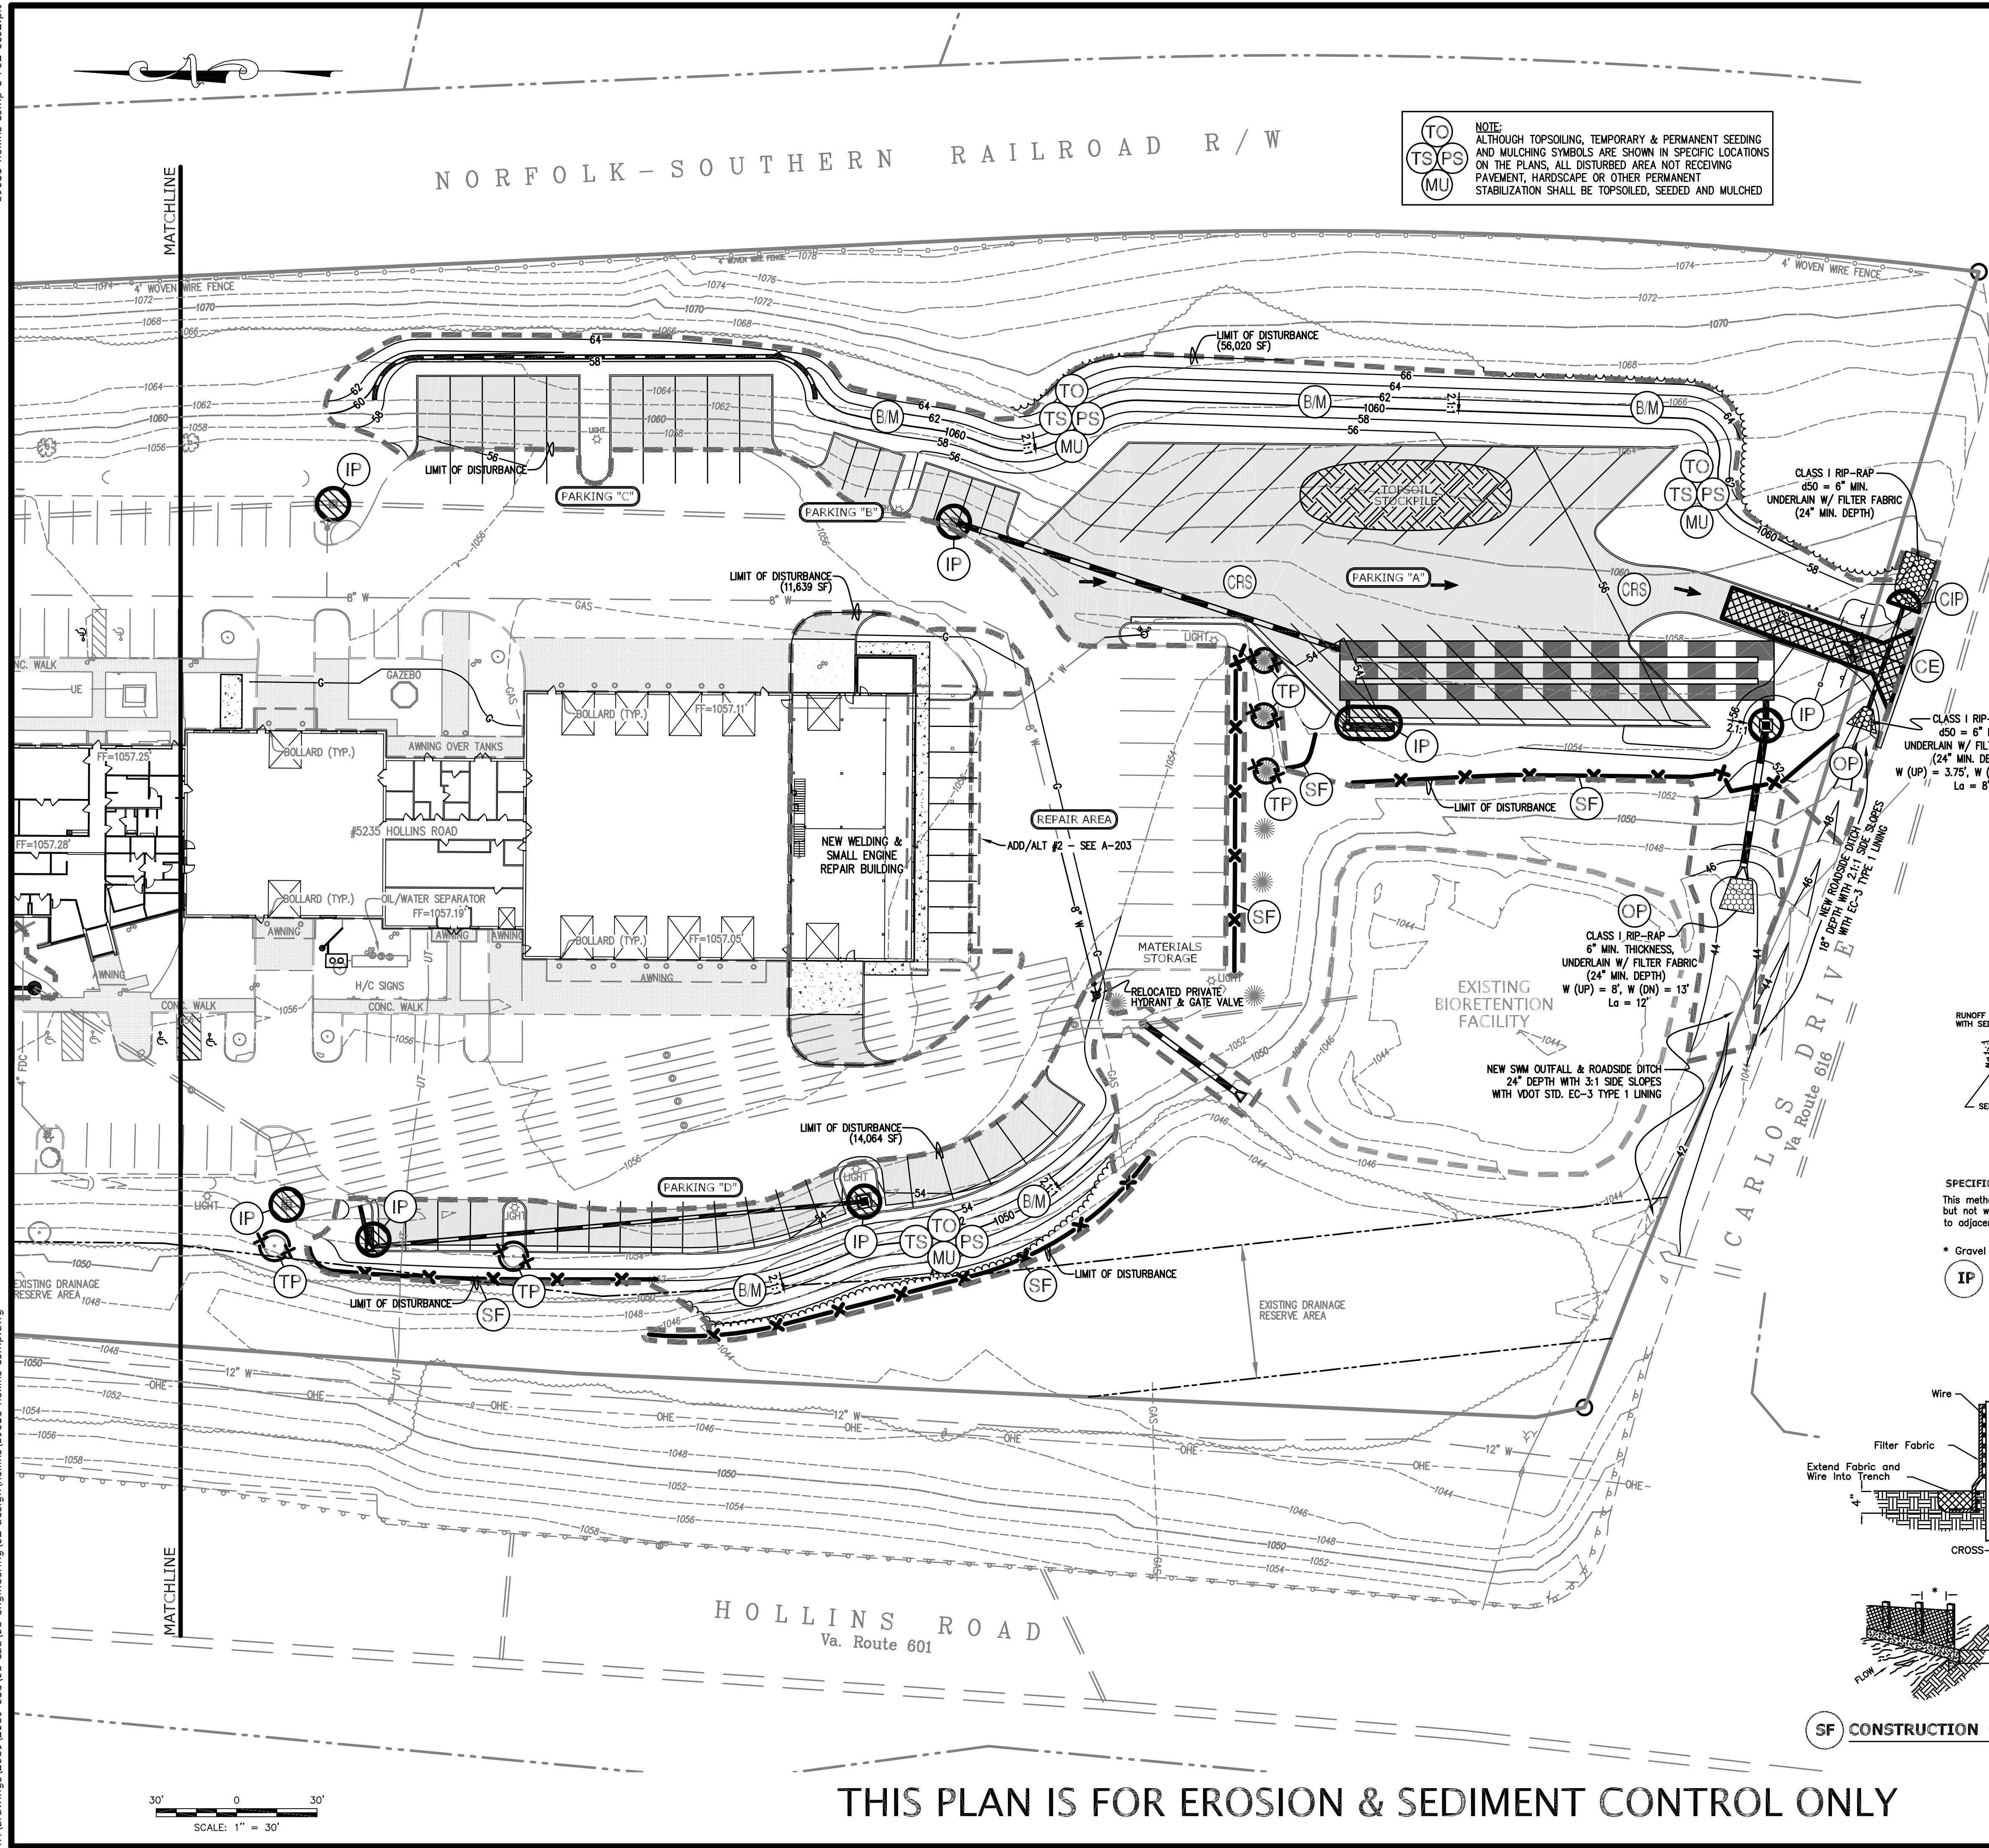


NOTE:
ALTHOUGH TOPSOILING, TEMPORARY & PERMANENT SEEDING
AND MULCHING SYMBOLS ARE SHOWN IN SPECIFIC LOCATIONS
ON THE PLANS, ALL DISTURBED AREA NOT RECEIVING
PAVEMENT, HARDSCAPE OR OTHER PERMANENT
STABILIZATION SHALL BE TOPSOILED, SEEDING AND MULCHED

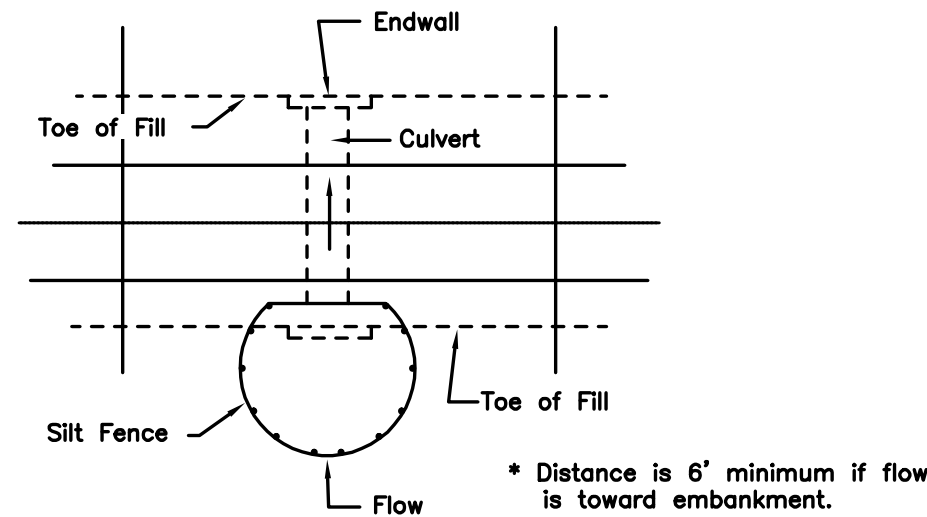


CIP SILT FENCE CULVERT INLET PROTECTION

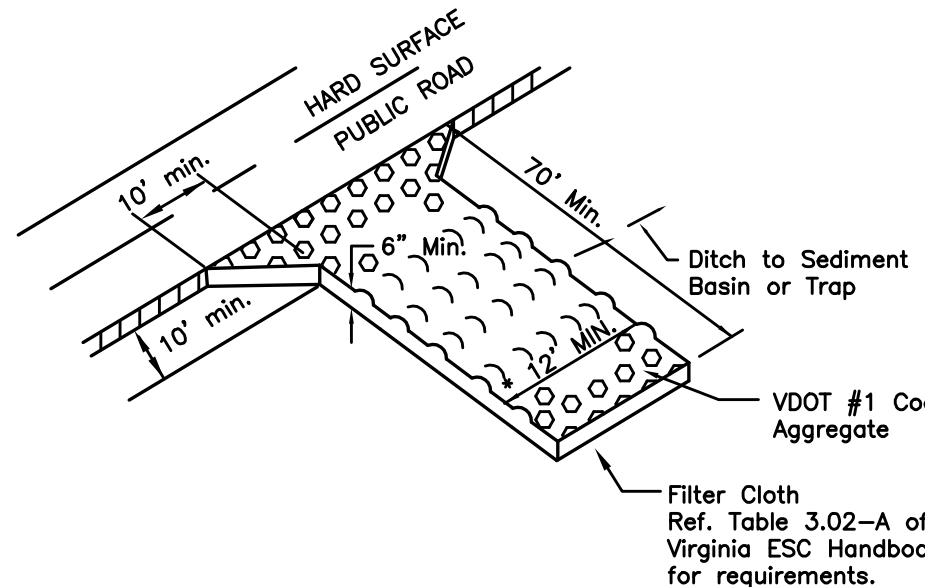

* MUST EXTEND FULL WIDTH OF INGRESS & EGRESS OPERATION.

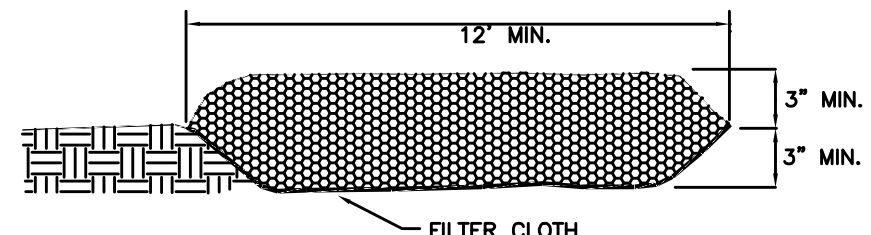

CE TEMPORARY GRAVEL CONSTRUCTION ENTRANCE

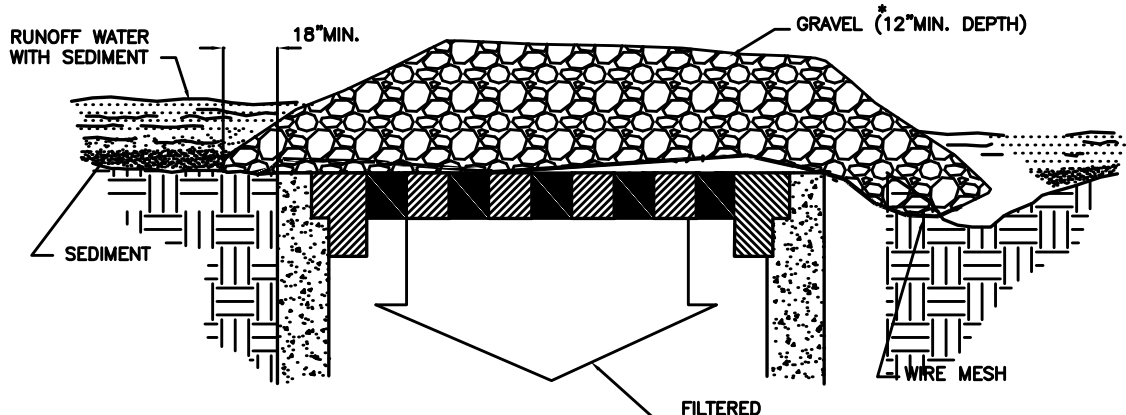


SPECIFIC APPLICATION

This method of inlet protection is applicable where heavy concentrated flows are expected, but not where ponding around the structure might cause excessive inconvenience or damage to adjacent structures and unprotected areas.

* Gravel shall be VDOT #3, #357 or #5 coarse aggregate.

IP GRAVEL AND WIRE MESH DROP INLET SEDIMENT FILTER

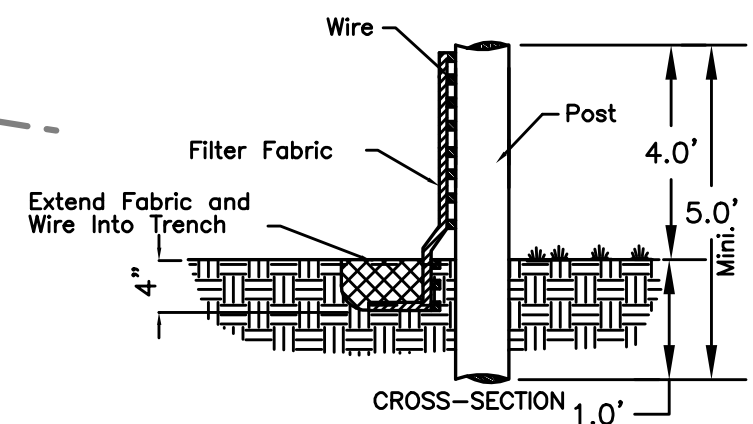

* 10' IF WIRE IS USED.
* 6' IF WIRE IS NOT USED.

SF CONSTRUCTION OF A SILT FENCE

OP OUTLET PROTECTION

NOTES
1. Apron lining may be rip-rap, grouted rip-rap, or concrete.
2. La is the length of the rip-rap apron as calculated using plates 1.36d and 1.36e.
3. d = 1.5 times the maximum stone diameter, but not less than 6\"/>

30' 0 30'
SCALE: 1" = 30'

THIS PLAN IS FOR EROSION & SEDIMENT CONTROL ONLY