



**BALZER
& ASSOCIATES**
PLANNERS / ARCHITECTS
ENGINEERS / SURVEYORS

Roanoke / Richmond
New River Valley / Staunton
Harrisonburg / Lynchburg
www.balzer.cc

1208 Corporate Circle
Roanoke, VA 24018
540.772.9580



ROANOKE HILLS


PROFILES

3641 & 3661 BLUE HILLS VILLAGE DRIVE
CITY OF ROANOKE, VIRGINIA


DRAWN BY SMD
DESIGNED BY BTC
CHECKED BY BTC
DATE 2/25/2021
SCALE N/A
REVISIONS
3/31/2021
4/15/2021
P.R. #2 8/9/2021

C11
PROJECT NO. 04190070.00


STORM 1-11 PROFILE

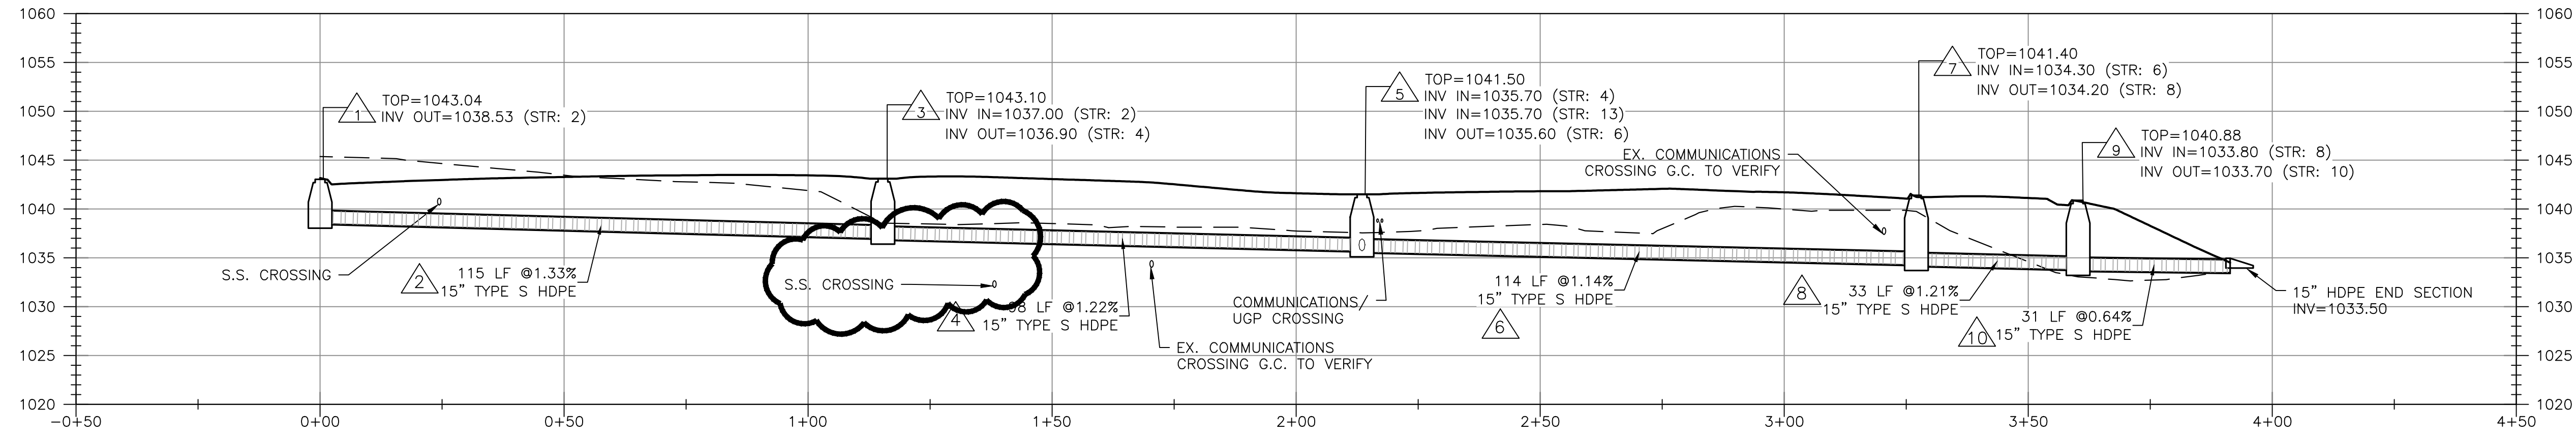


STORM 12-5 PROFILE

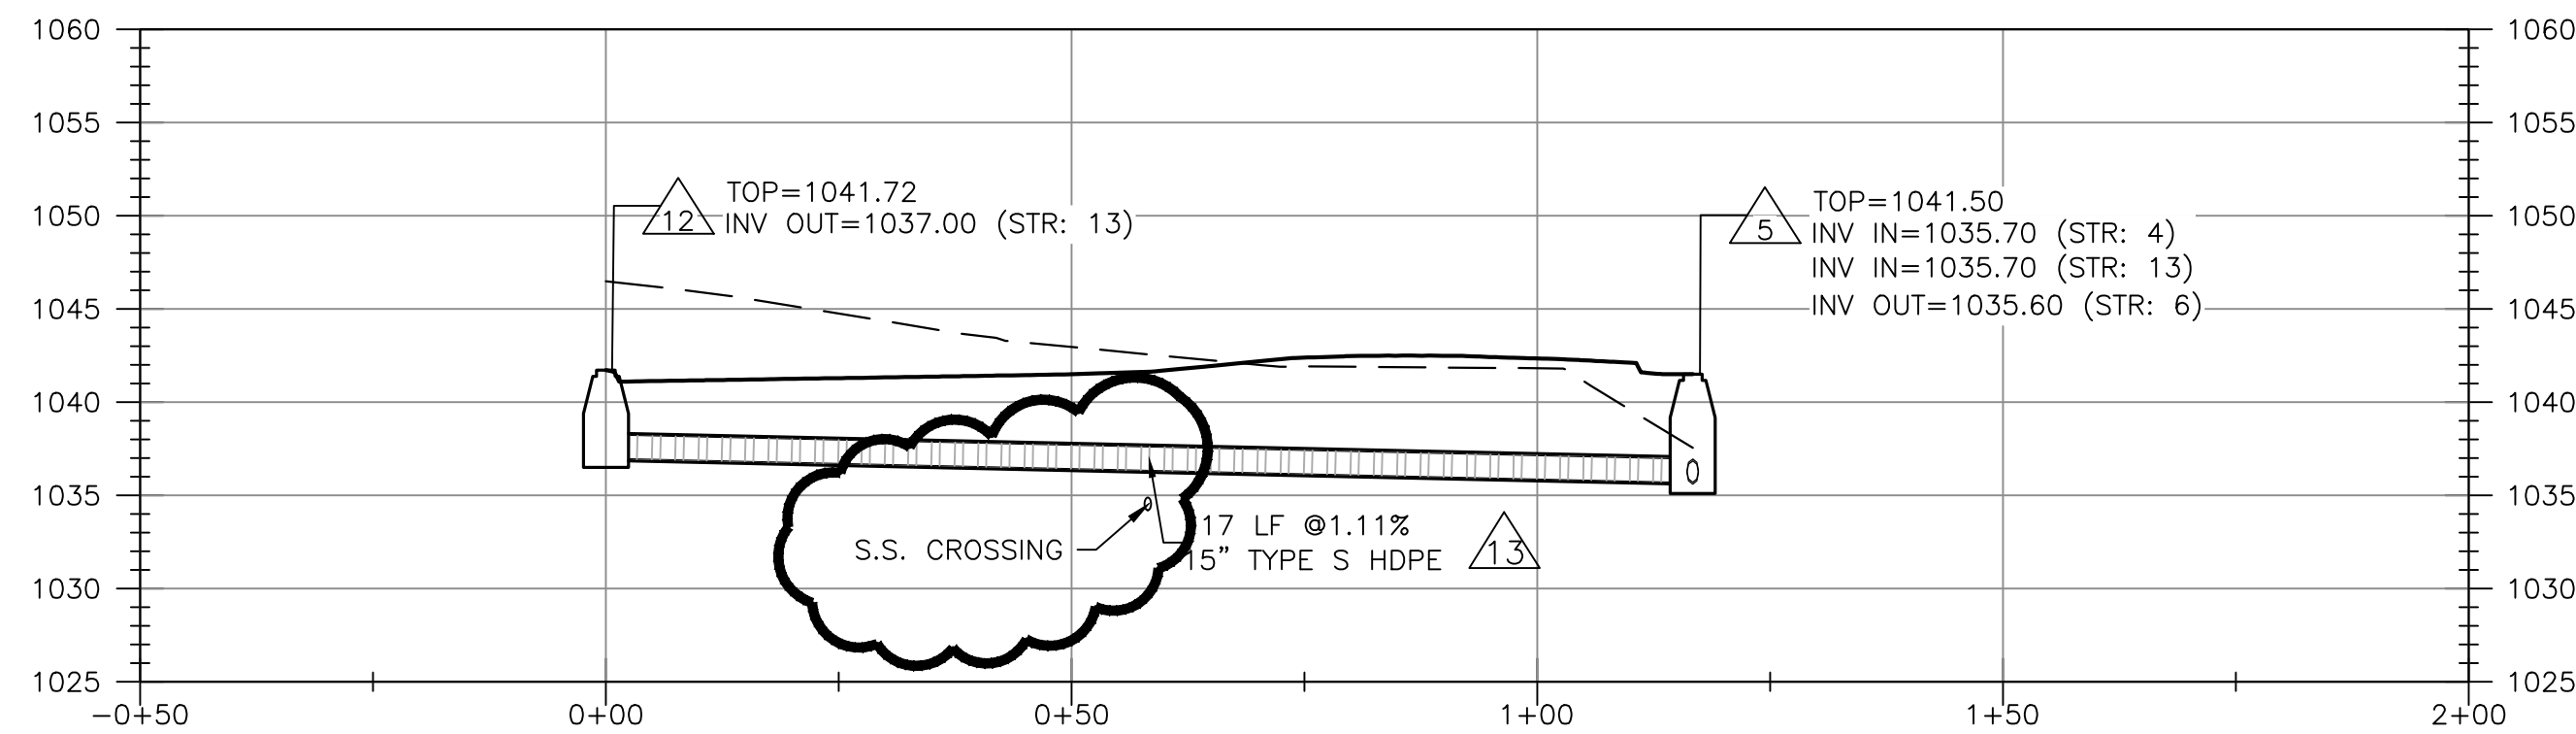

STORM EX-20 PROFILE

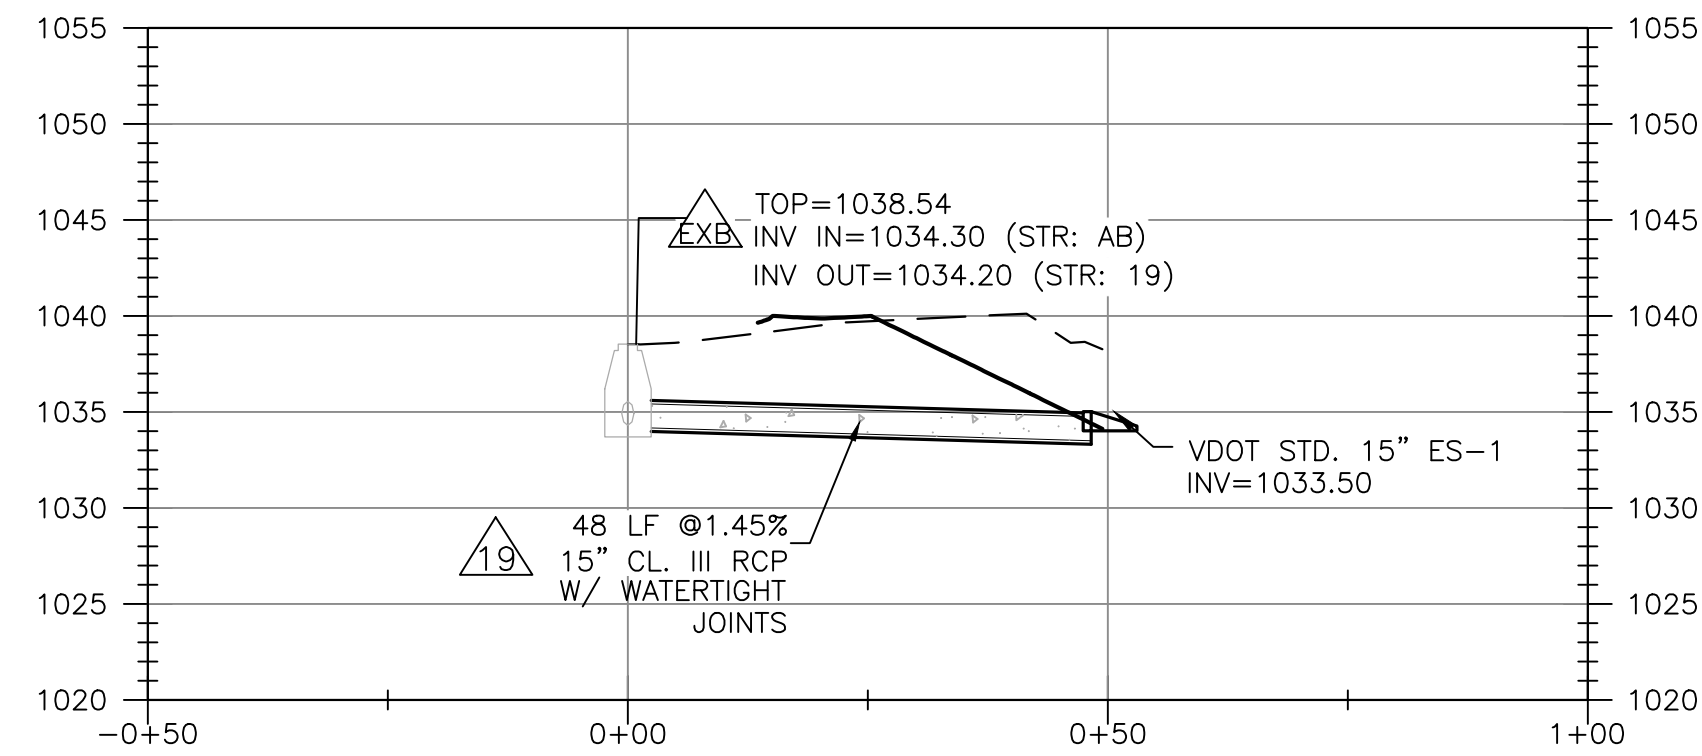

STORM 14-18 PROFILE

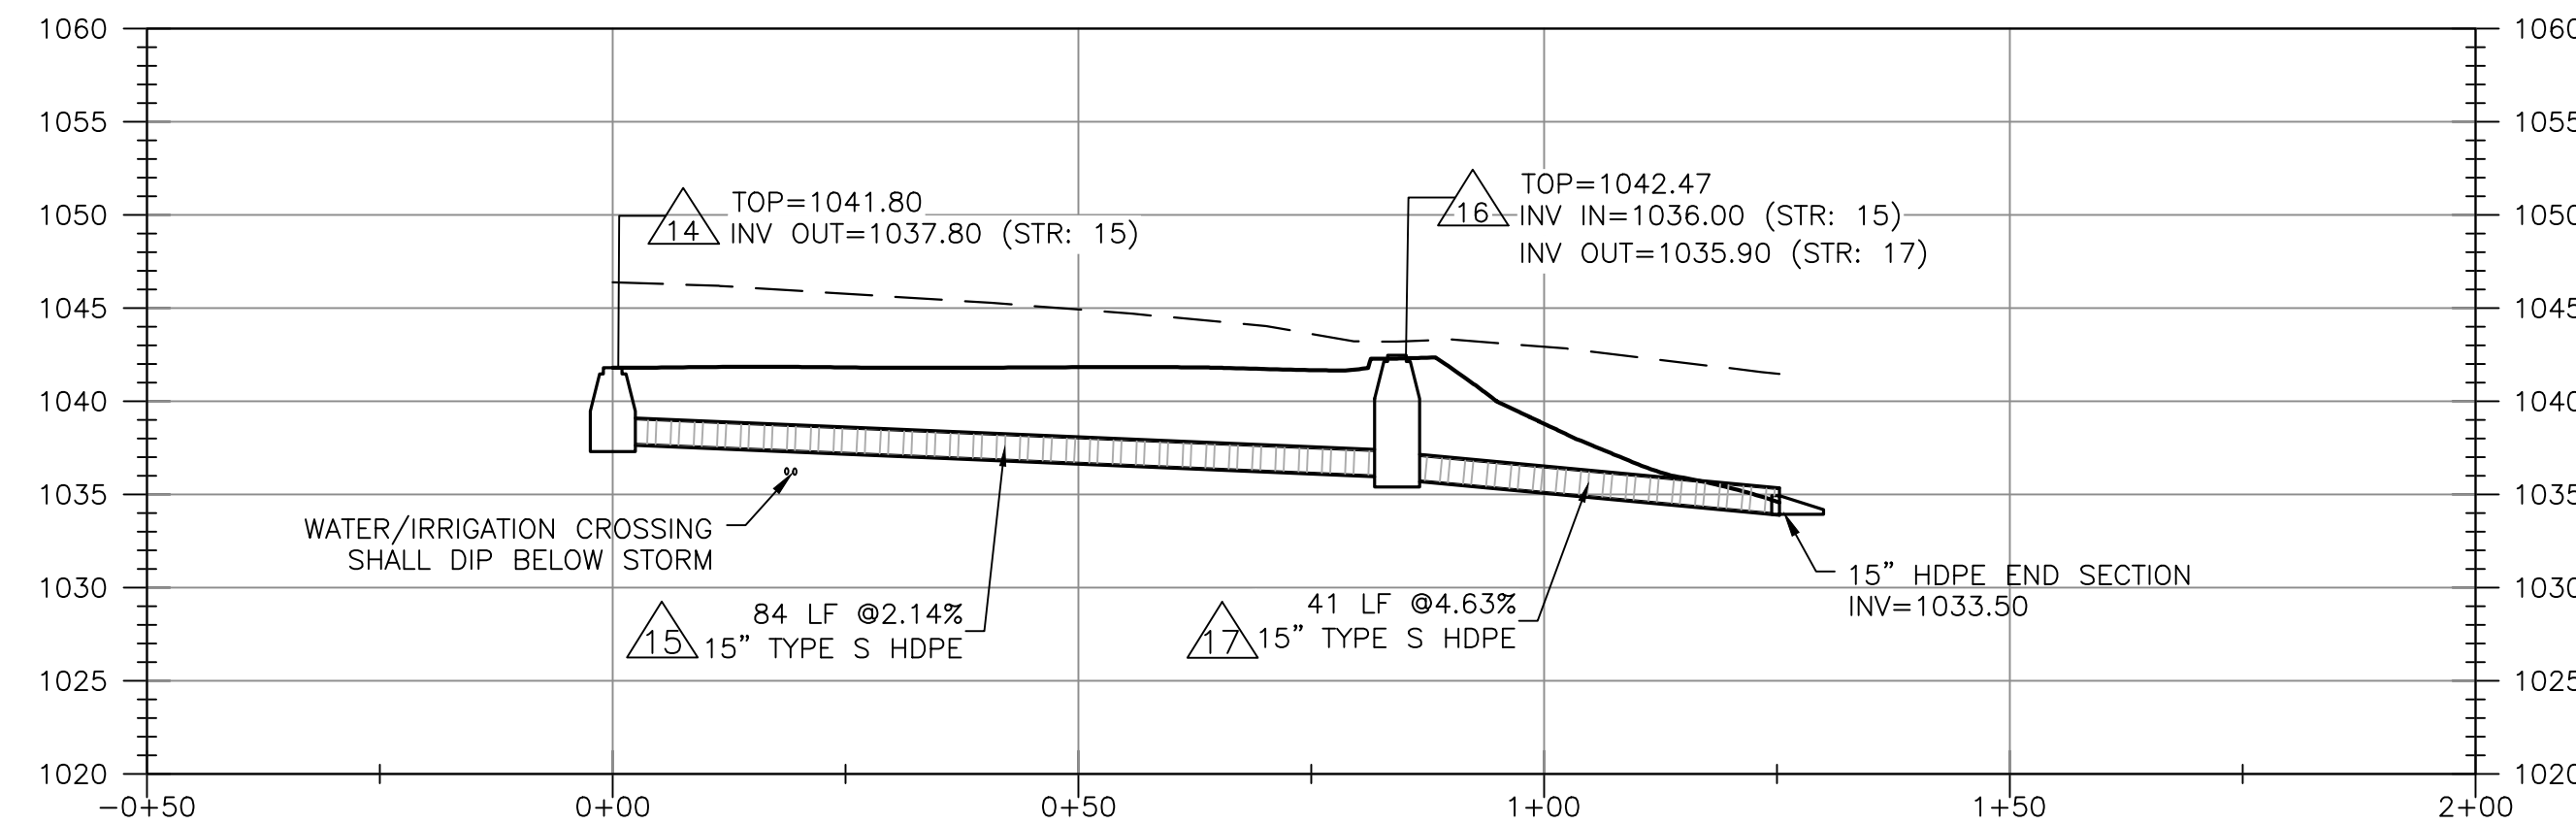

STORM21-OUT PROFILE

