

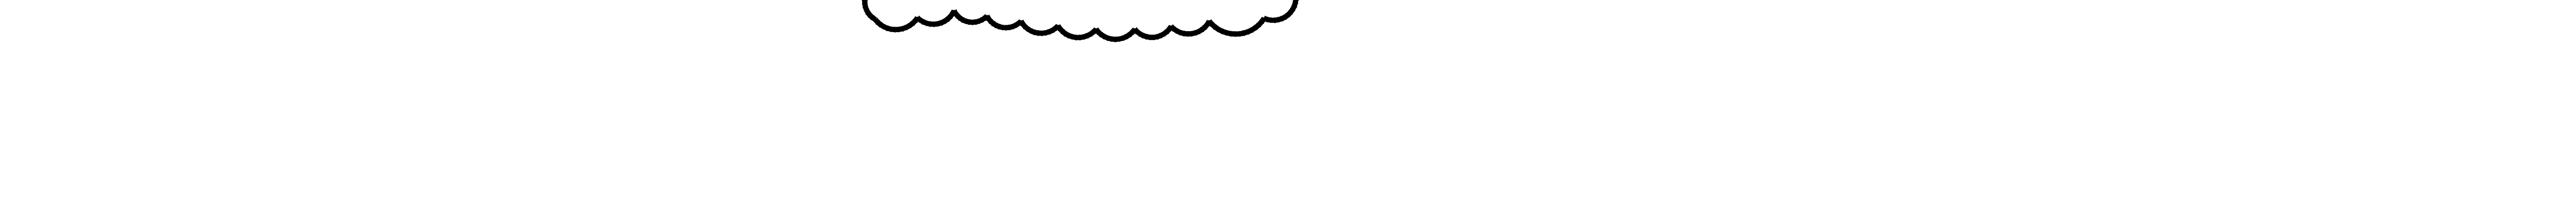


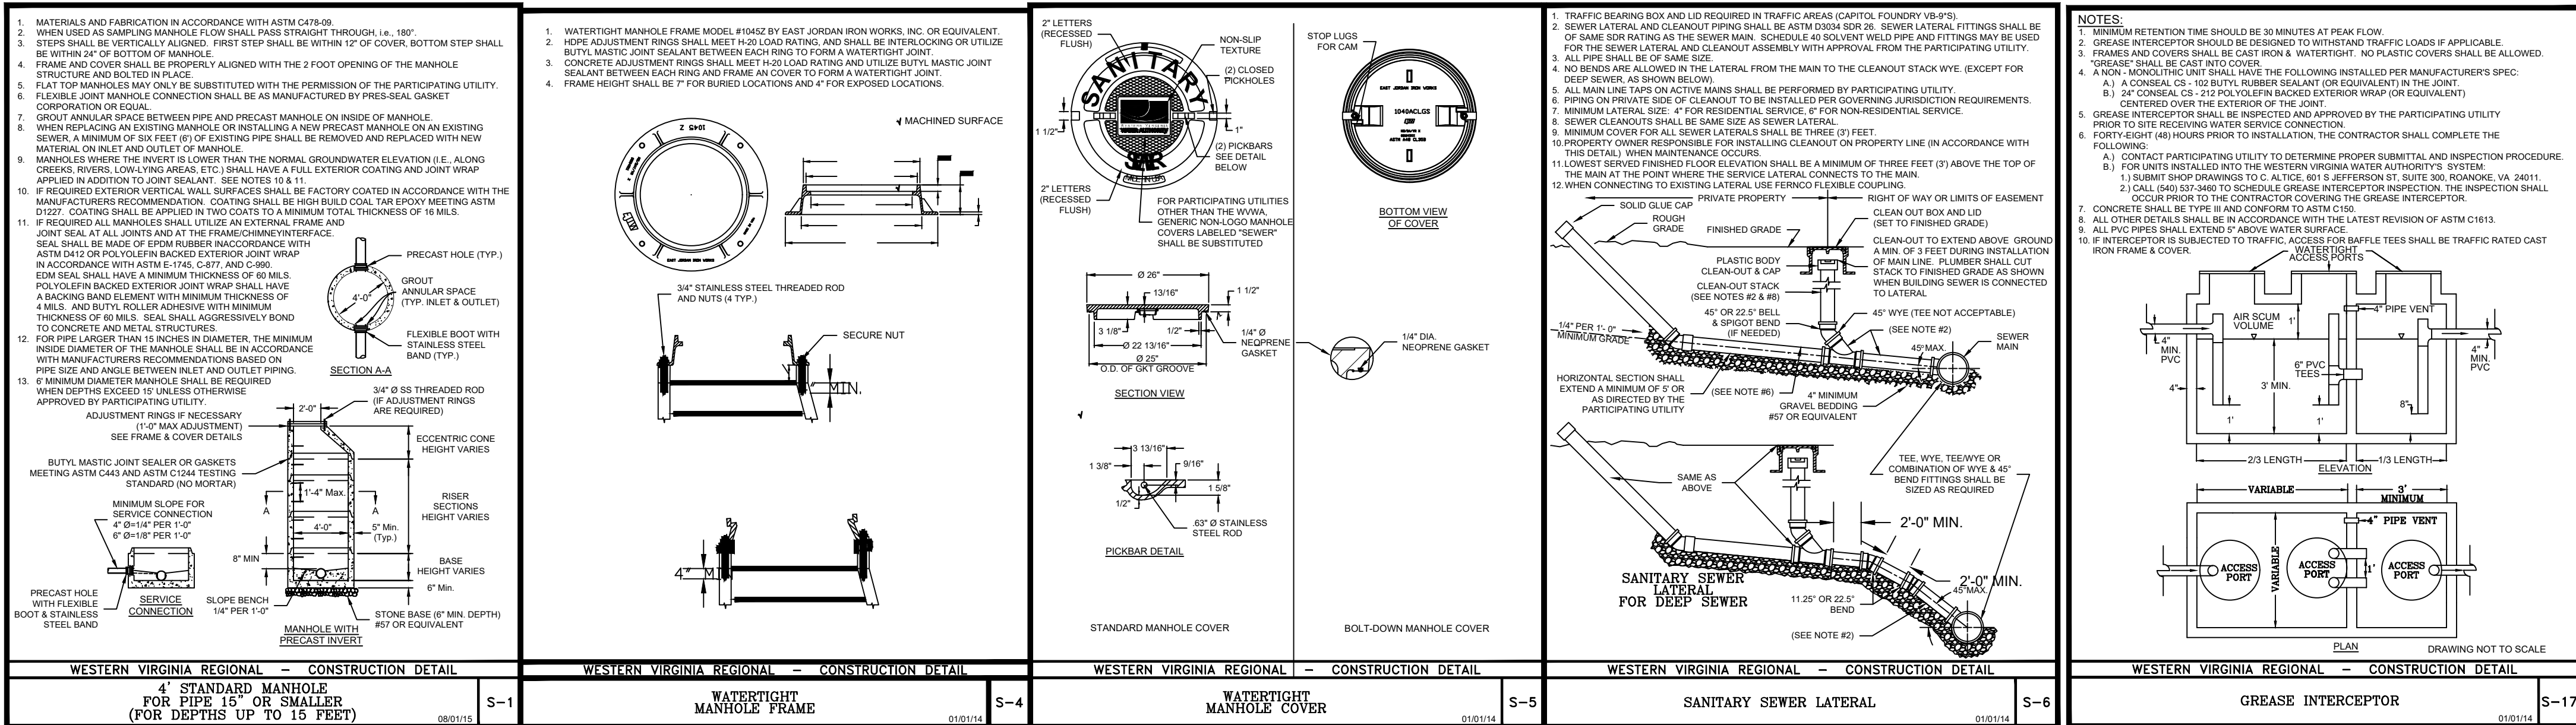

1208 Corporate Circle  
Roanoke, VA 24018  
540.772.9580

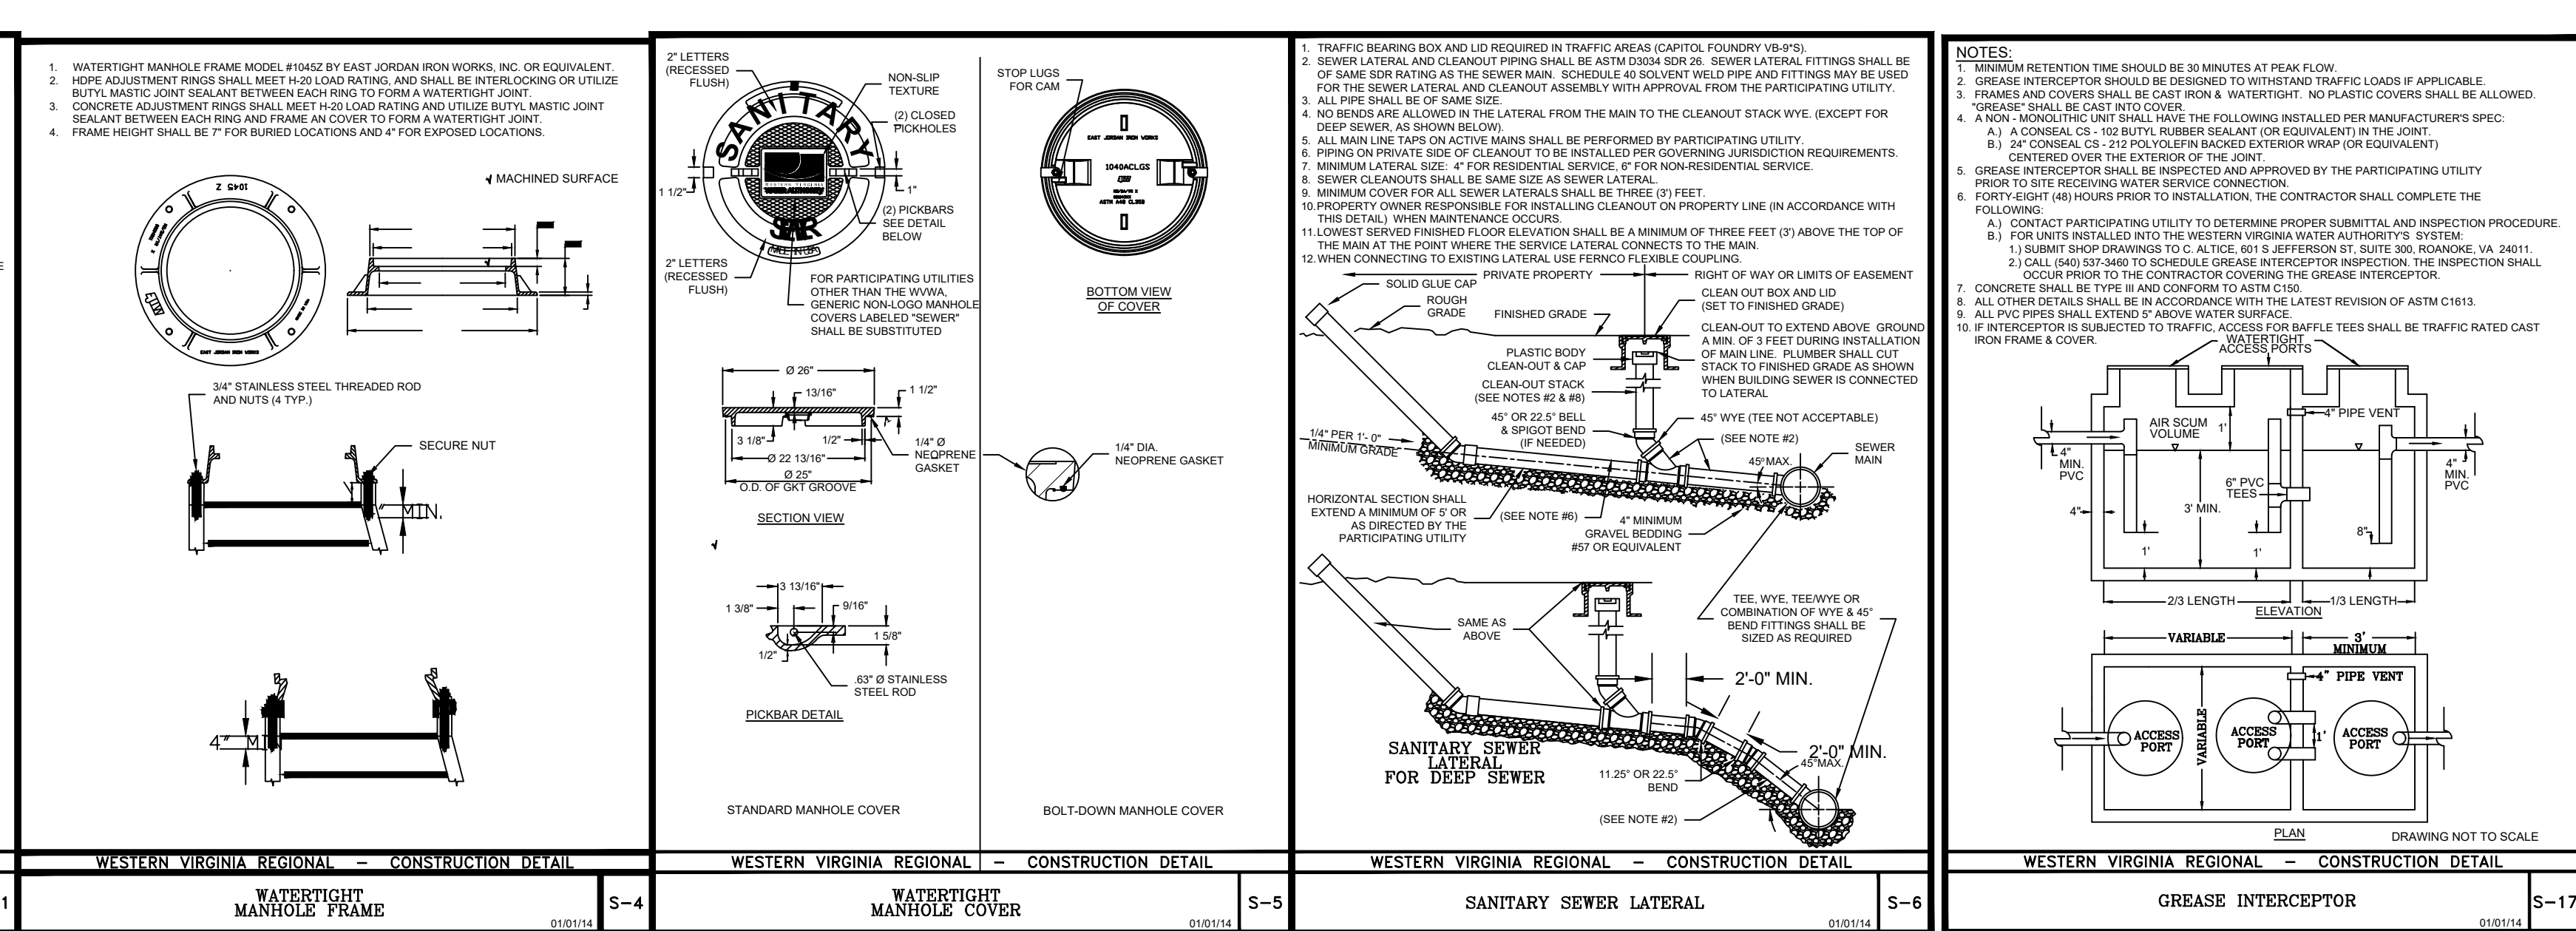

DRAWN BY SM  
DESIGNED BY BT  
CHECKED BY BT  
DATE 2/25/2021  
SCALE N/A  
REVISIONS  
3/31/2021  
4/15/2021  
P.R. #2 8/9/2021

**C17**  
PROJECT NO. 04190070.00