
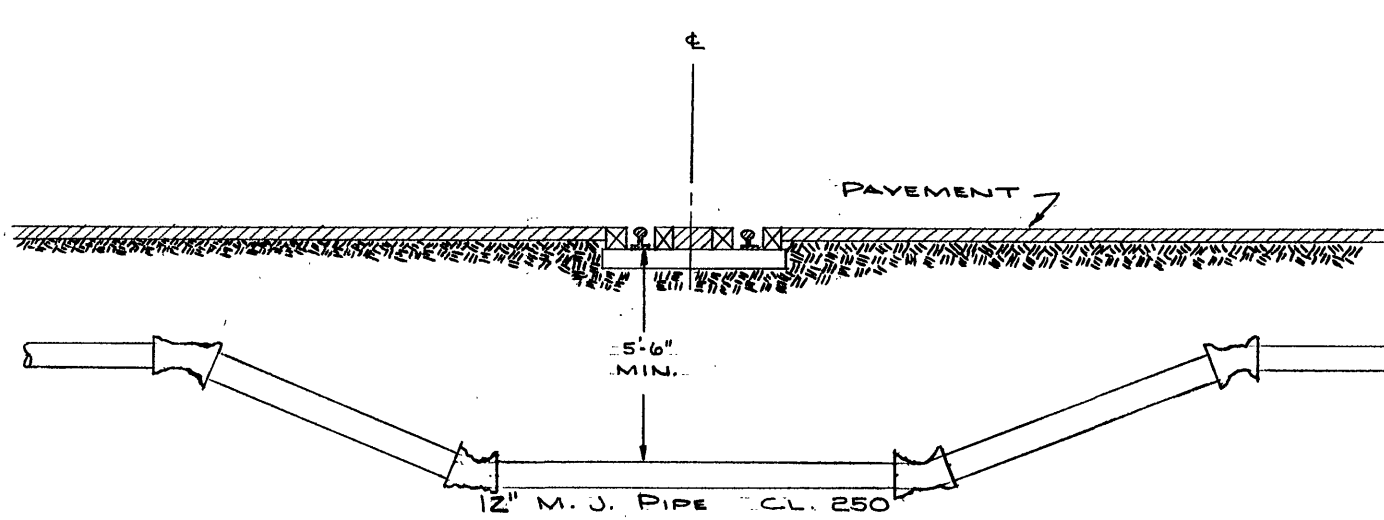


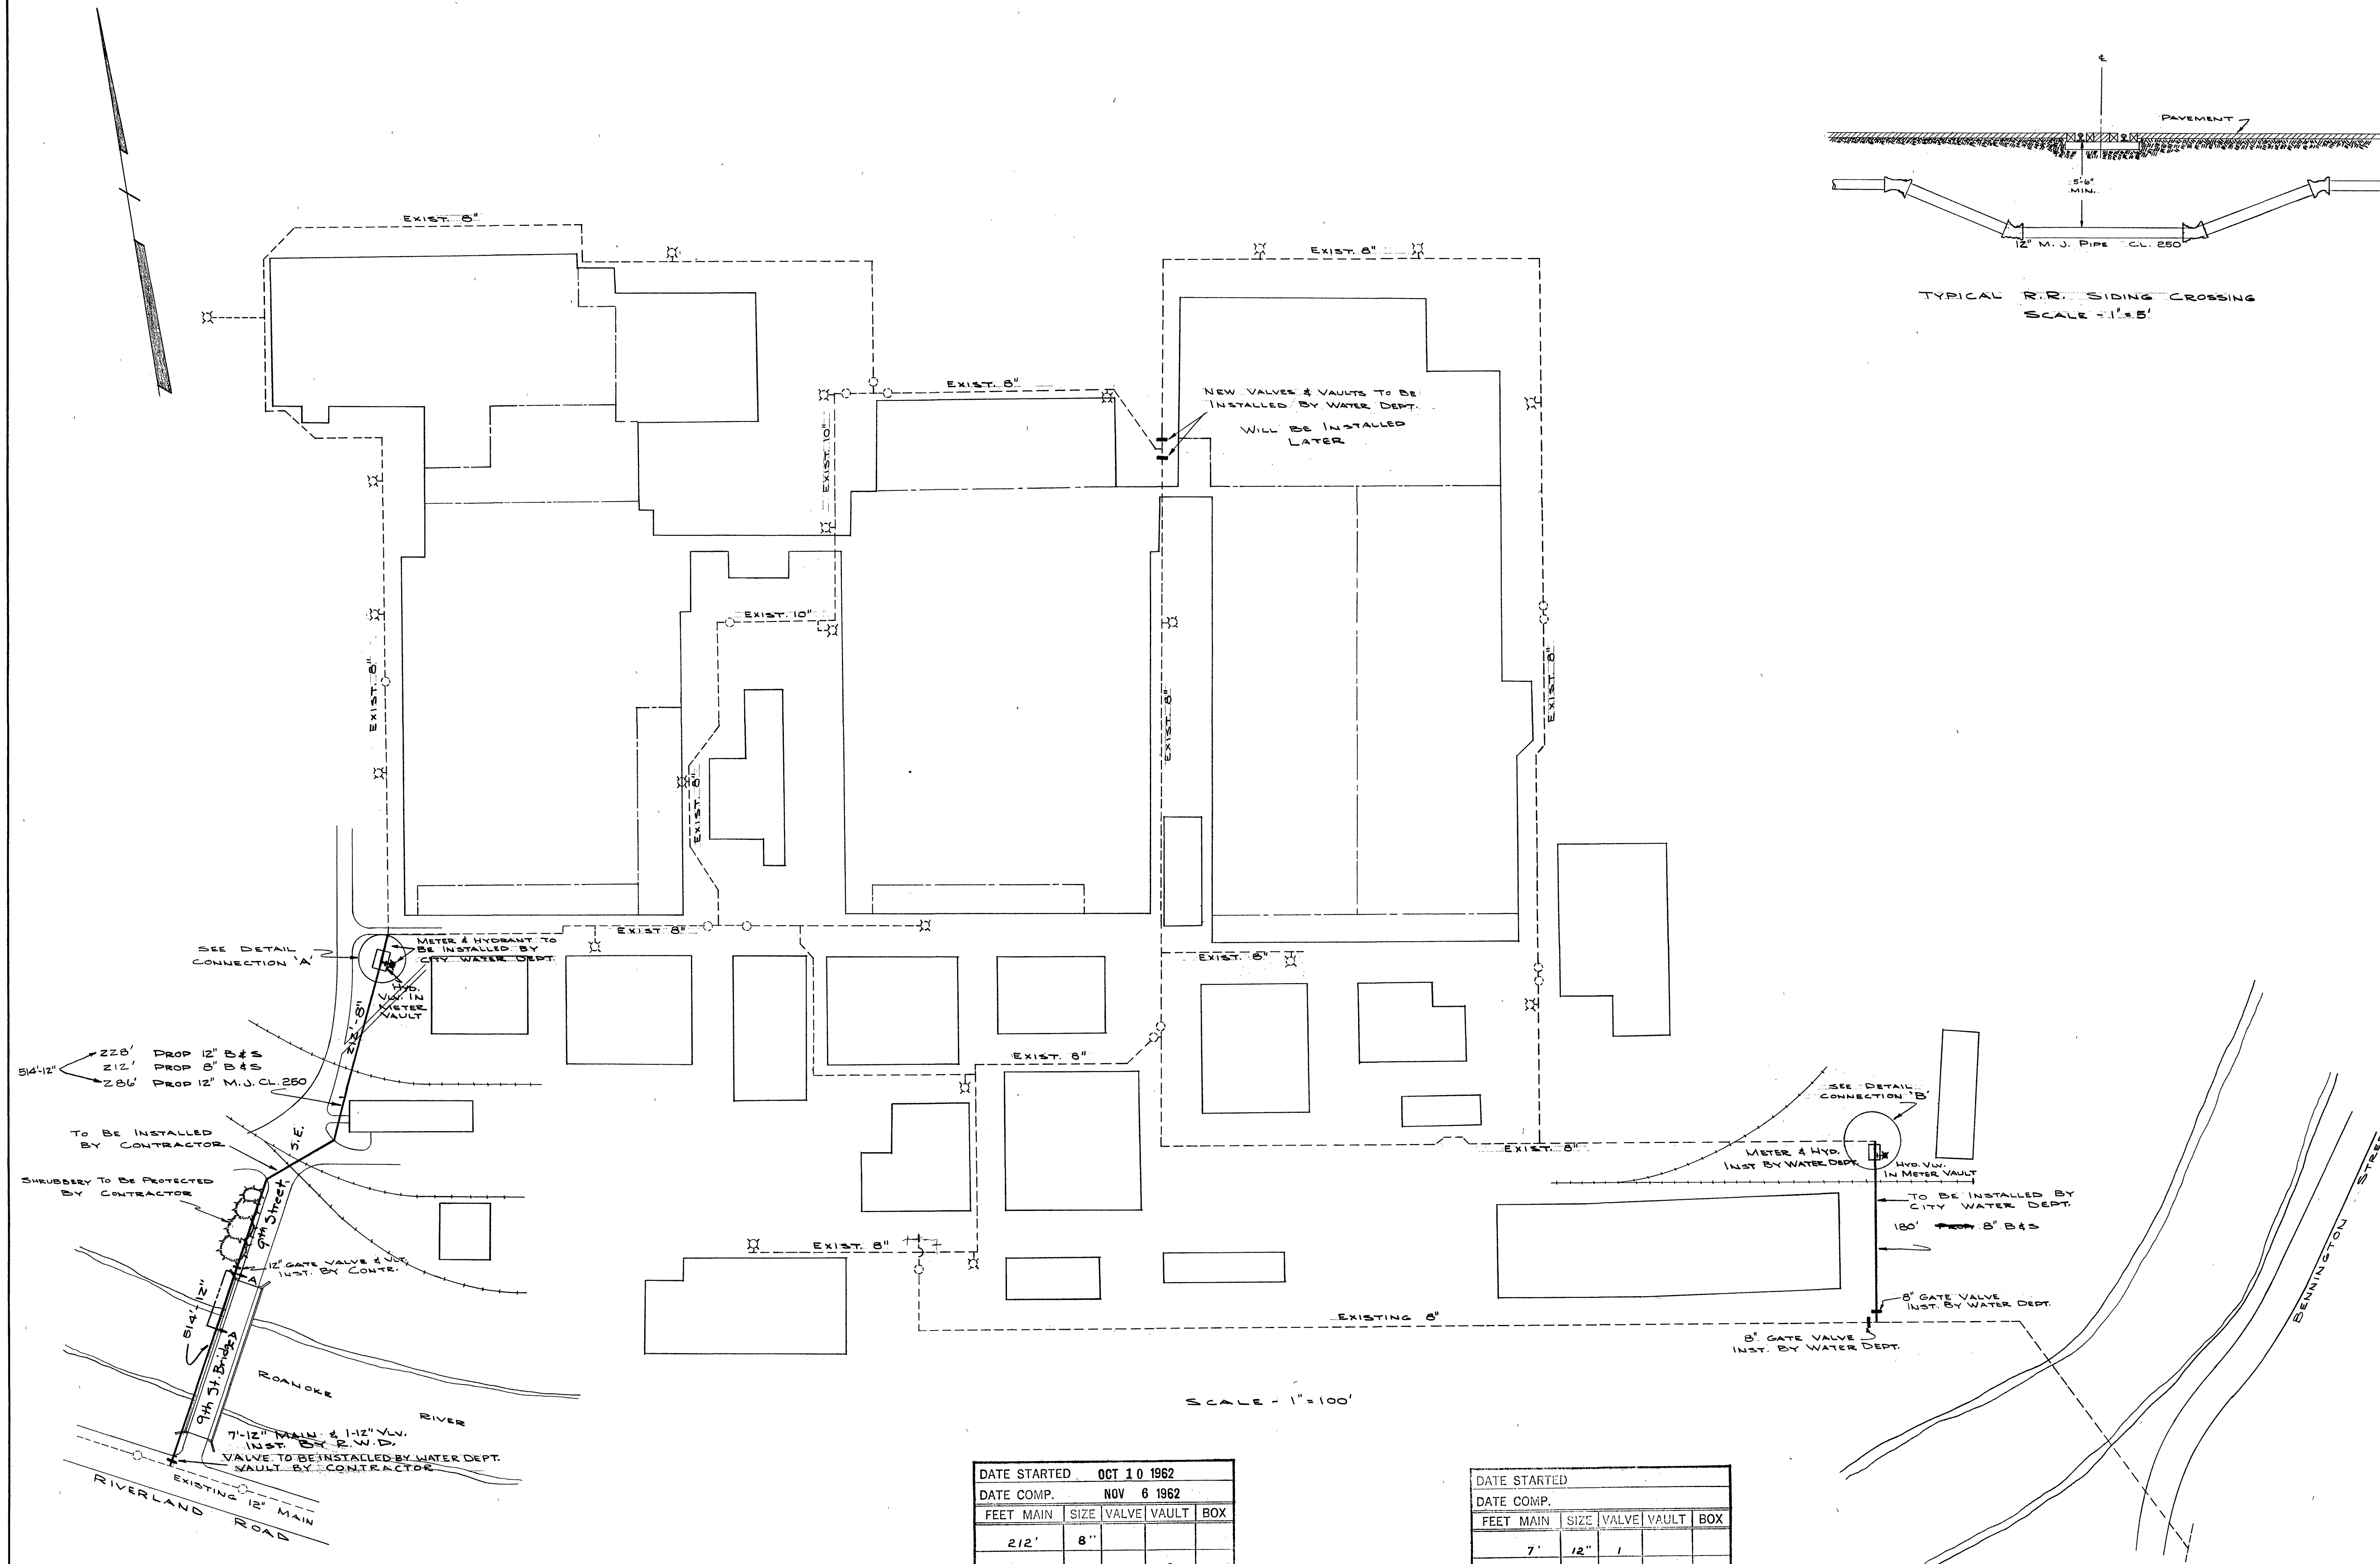

TYPICAL R.R. SIDING CROSSING
SCALE - 1"=5'

SCALE - 1"=100'

DATE STARTED		OCT 10 1962			
DATE COMP.		NOV 6 1962			
FEET MAIN	SIZE	VALVE	VAULT	BOX	
212'	8"				
514'	12"	1	2		
F. H. COMP.					
F. H. STUB ONLY					
SERV. INS. BY:					
MAINS INS. BY: GIMBERT & GIMBERT					
NO. 3/4" SERV. INS.					
CITY OR CO. CITY					
DEPT. INSP. L. E. TRENT					

DATE STARTED					
DATE COMP.					
FEET MAIN		SIZE	VALVE	VAULT	BOX
7'		12"	1		
180'		8"	2	2	
F. H. COMP.		2	6"	2	
F. H. STUB					
ONLY					
SERV. INS. BY:					
MAINS INS. BY: R. W. D.					
NO. 3/4" SERV. INS.					
CITY OR CO.		CITY			
DEPT. INSP.					

(aka-Viscose Plant)
 WATER DEPARTMENT
 CITY OF ROANOKE, VA.
 ROANOKE INDUSTRIAL CENTER
 DATE: AUG. 21, 1962
 SCALE AS SHOWN
 TH 412, 413A SHEET 1 OF 2