
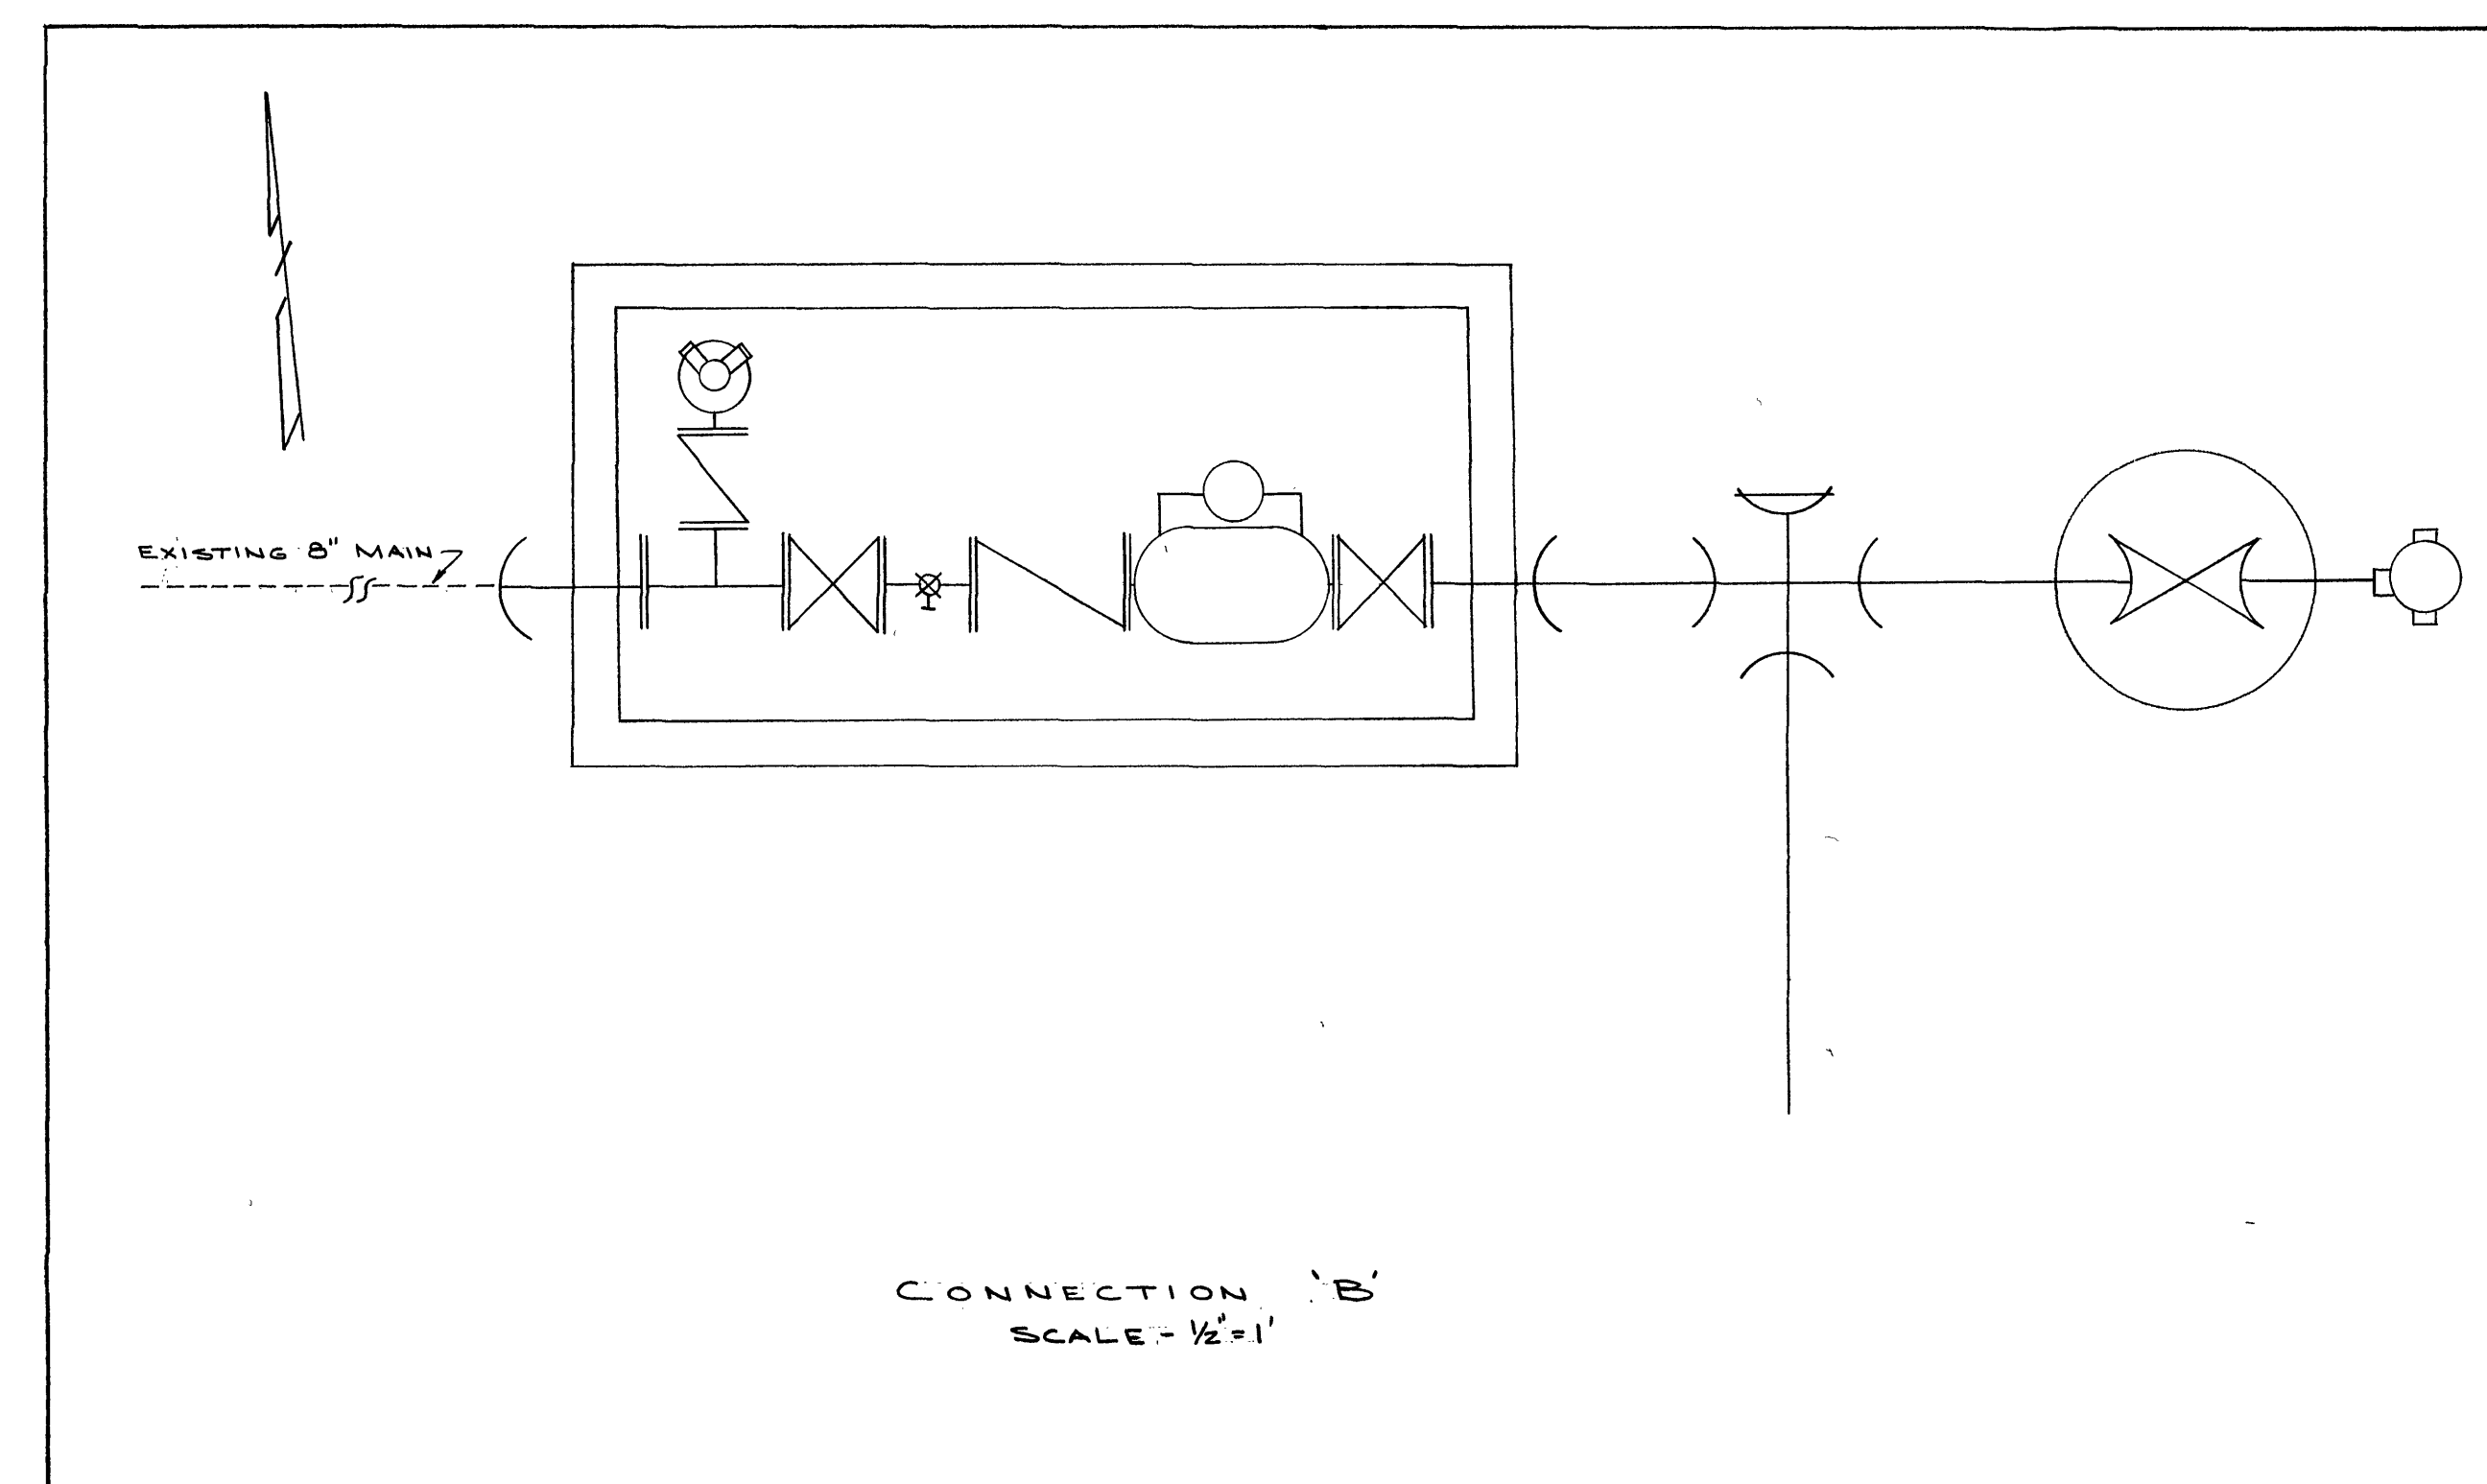
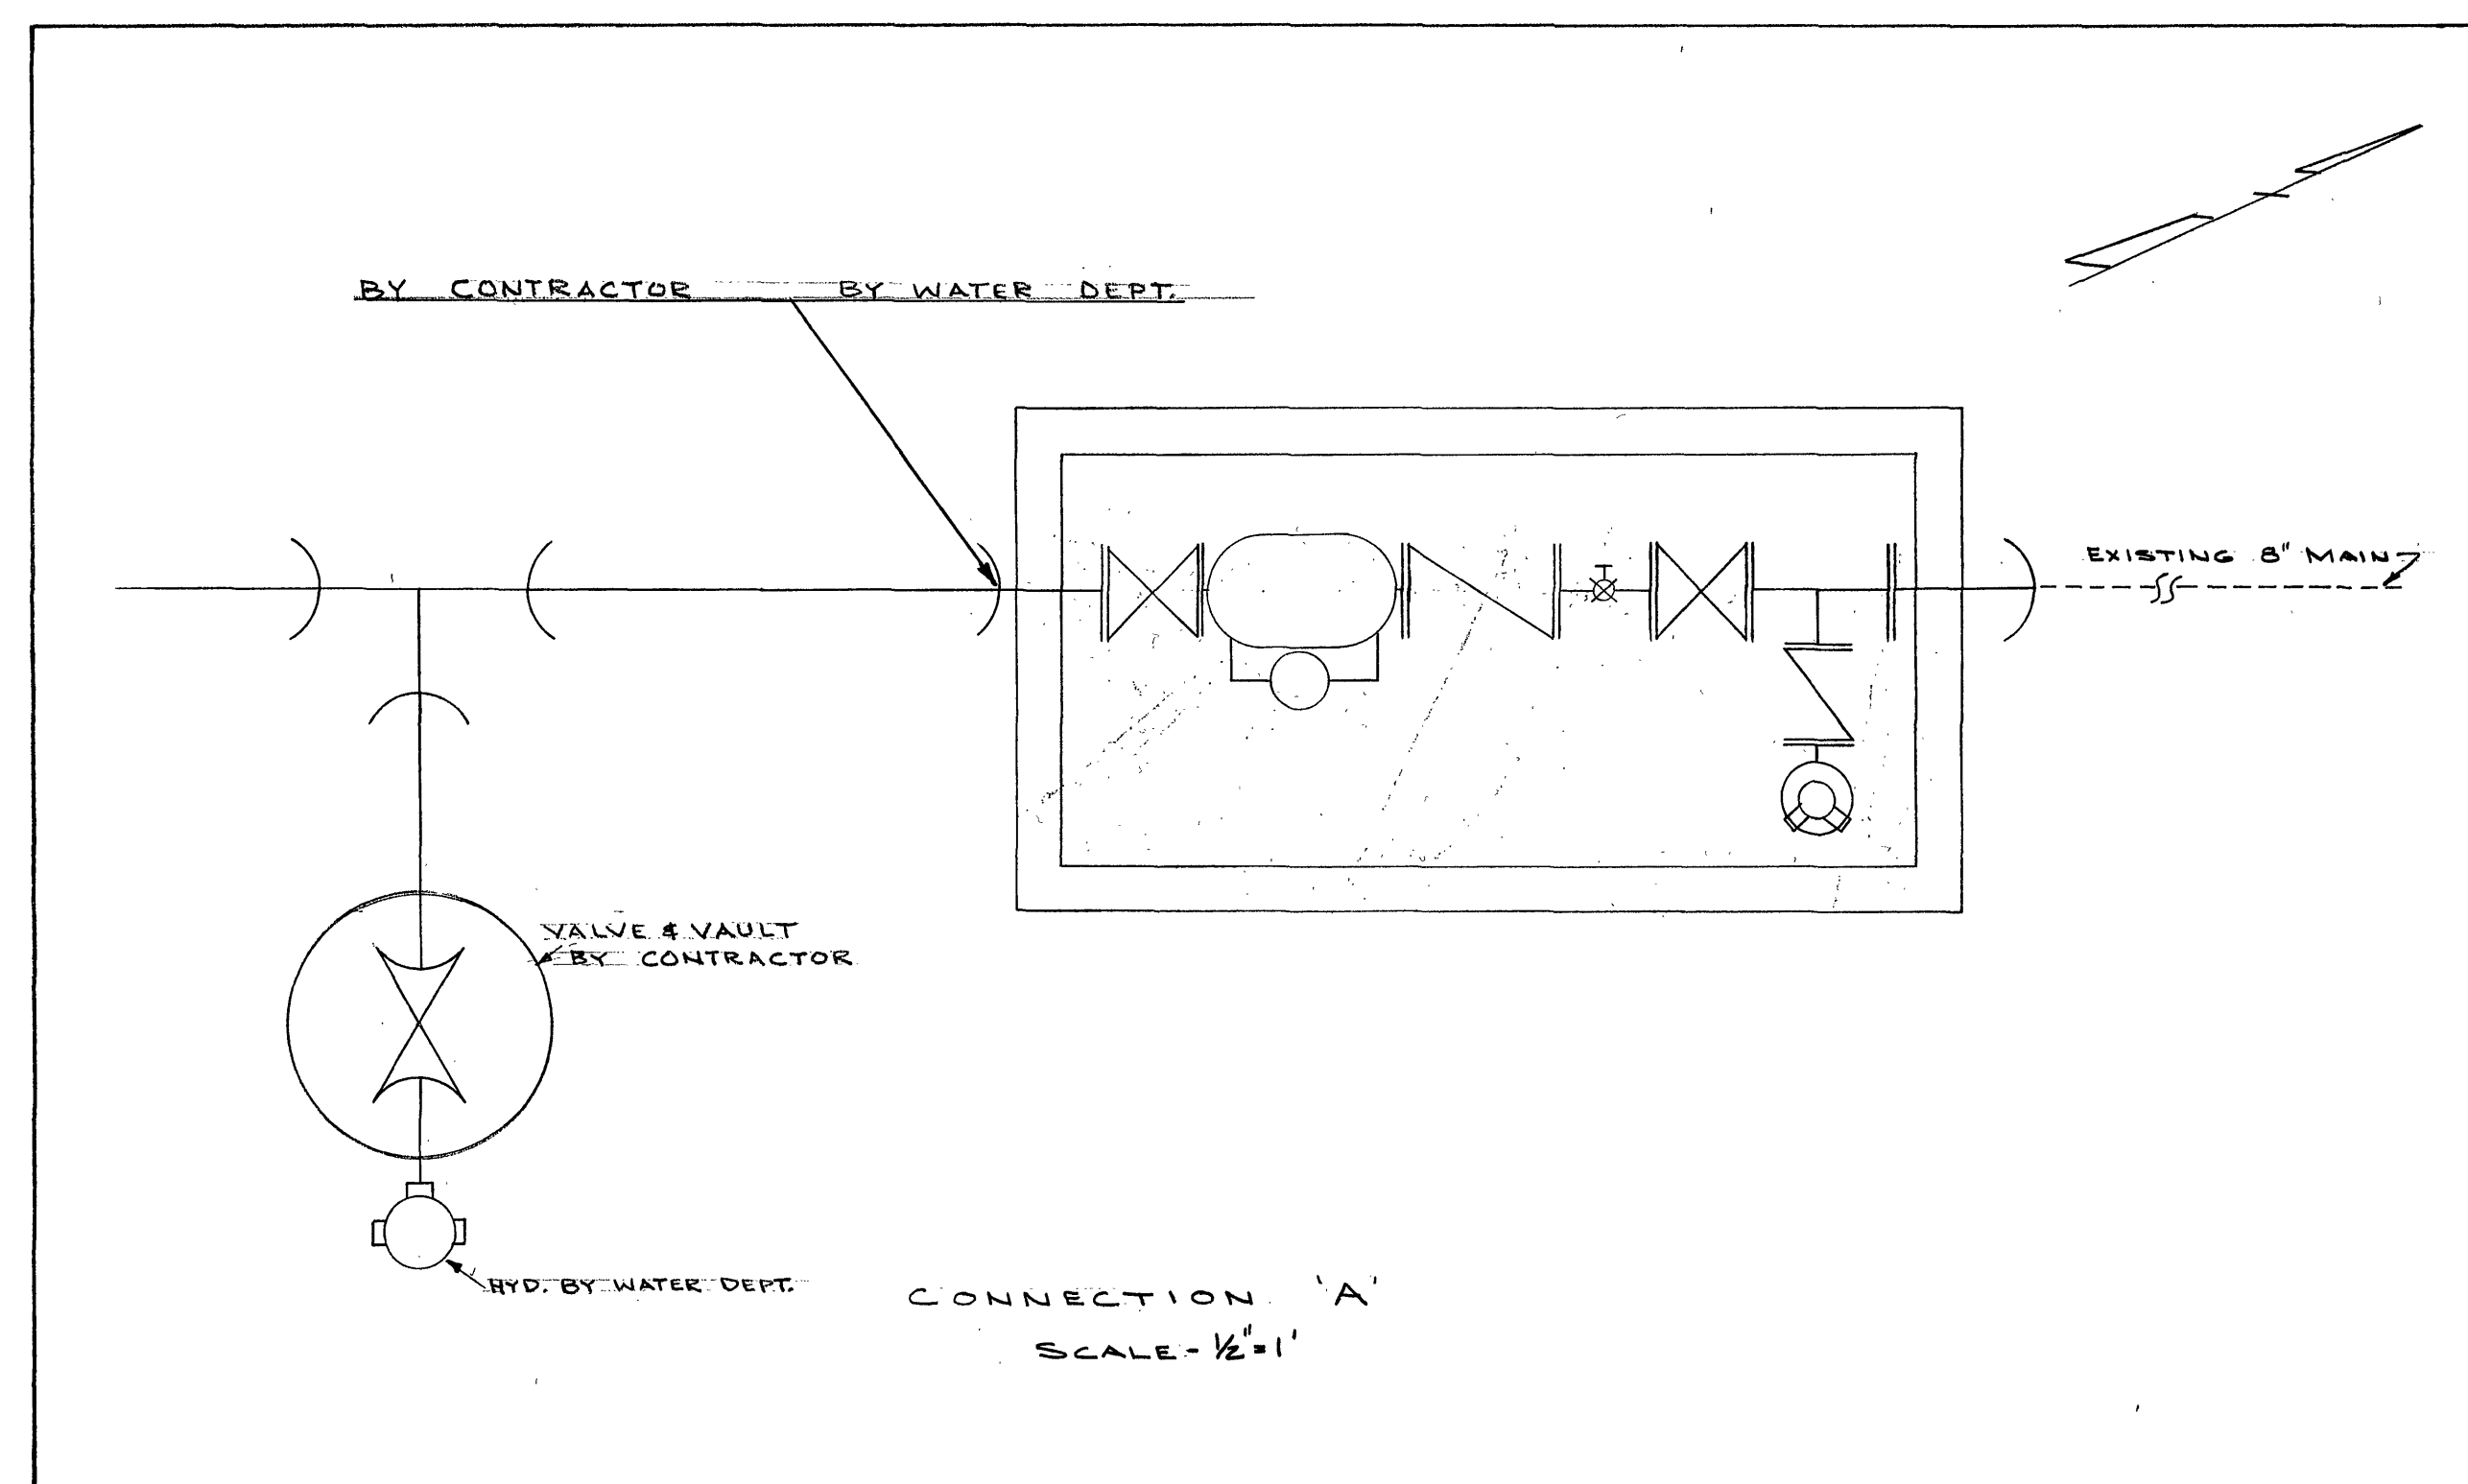
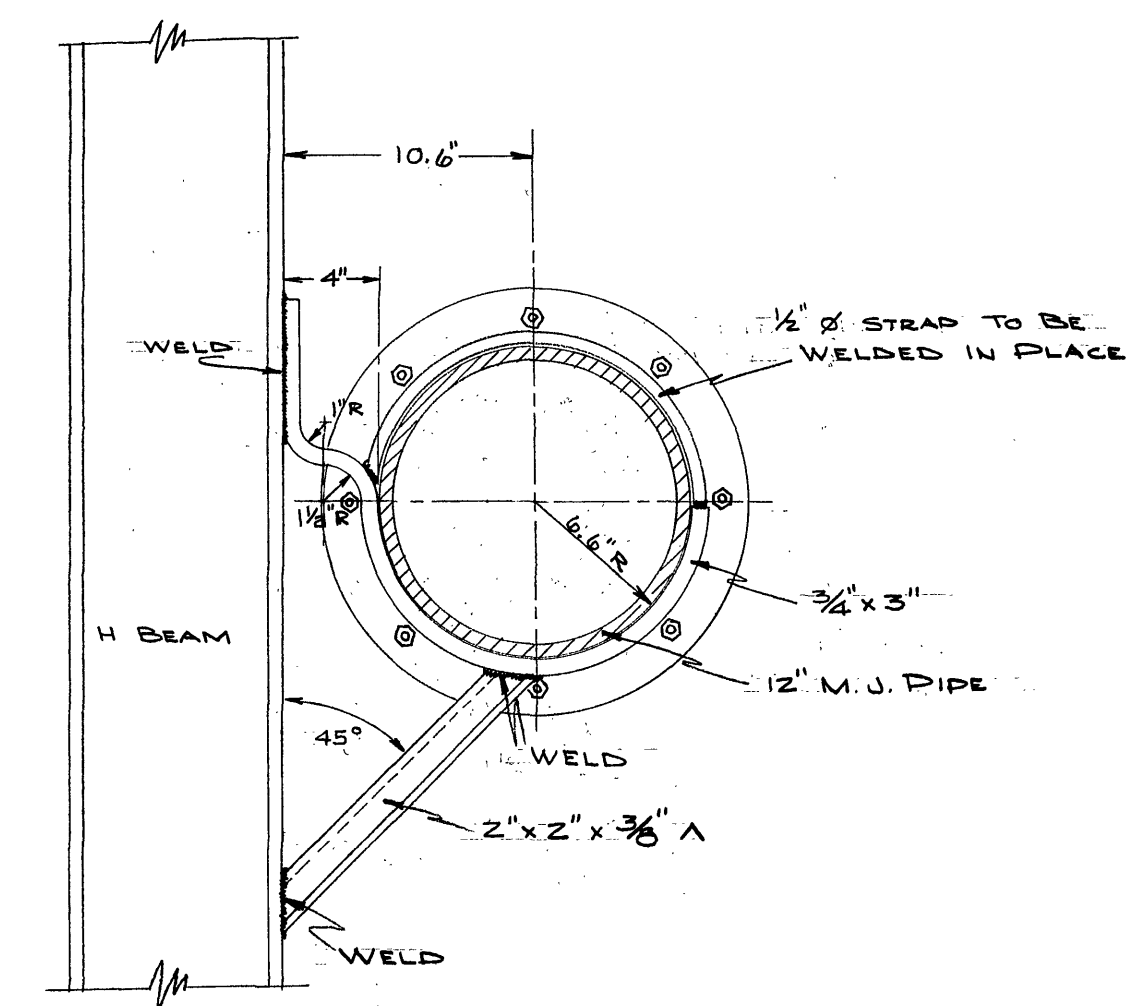
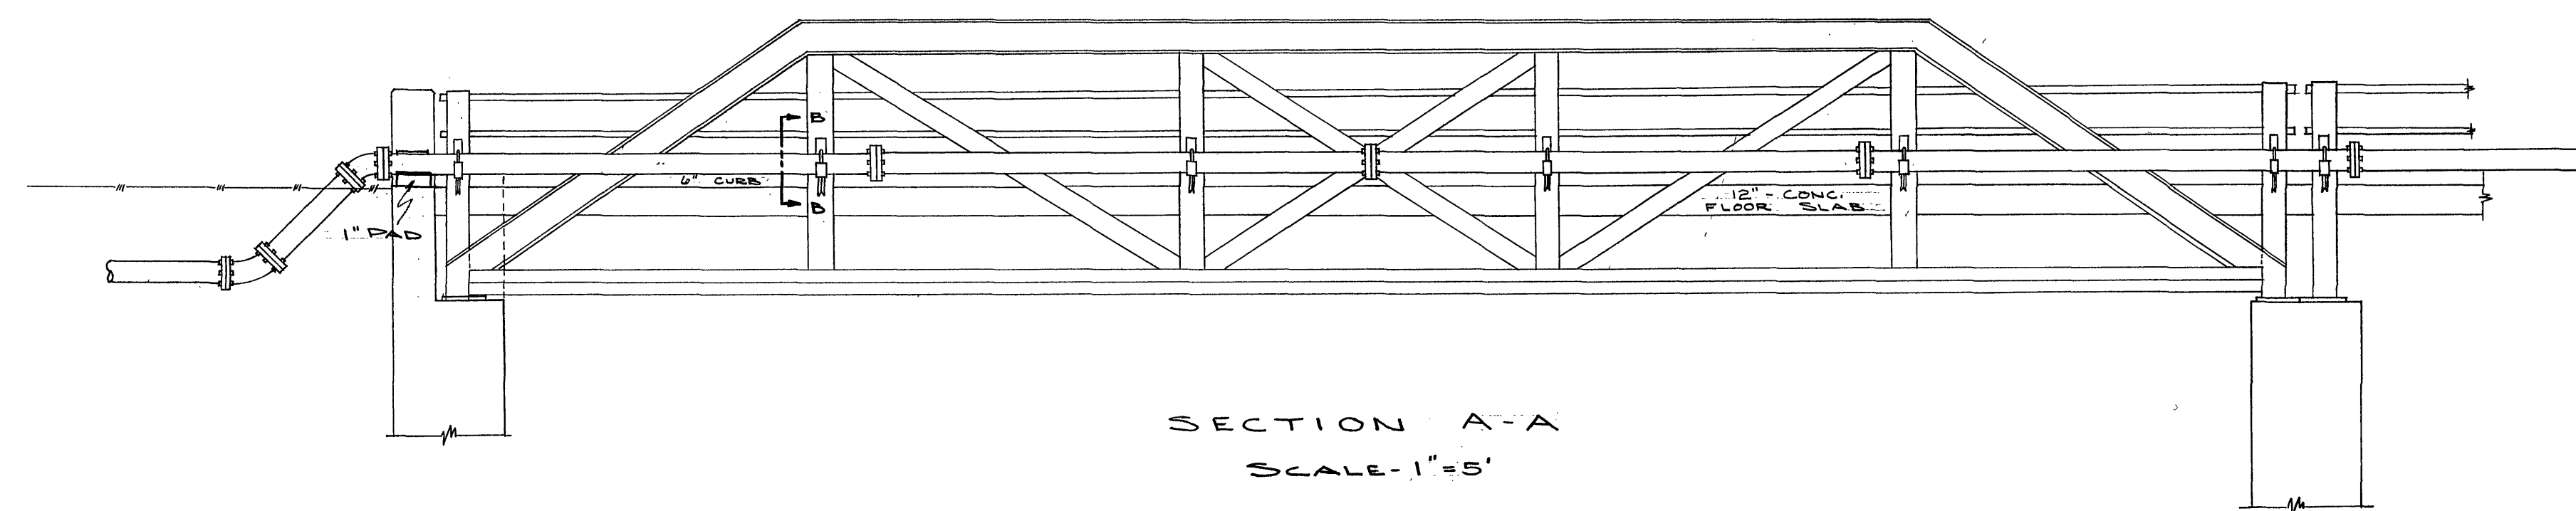


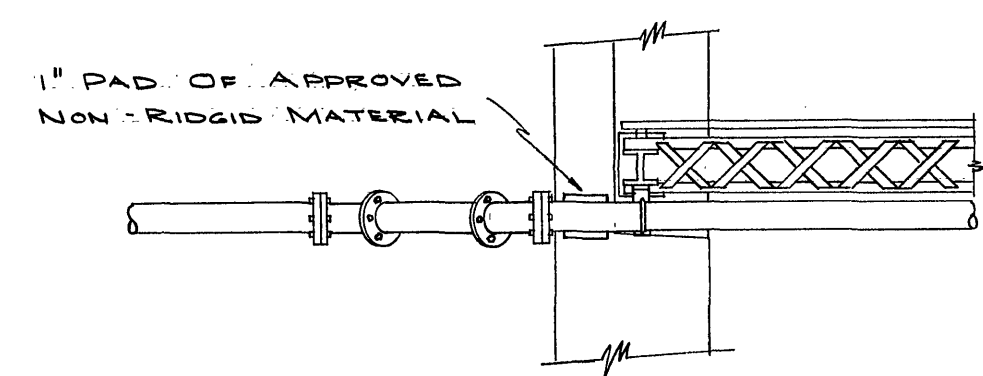

(aka Viscose Plant)
WATER DEPARTMENT
CITY OF ROANOKE, VA.
ROANOKE INDUSTRIAL CENTER
DATE: AUG. 21, 1926 SCALE AS SHOWN
SHEET 2 OF 2
TAX# 417,417A