


PLAN	SURVEYED	BY	DATE
NOTE BOOK NO. 434	ALIGNED		
	CHECKED		
	RT. OF WAY		

PROFILE	SURVEYED	BY	DATE
NOTE BOOK NO. 434	PLOTTED		
	CHECKED		
	STRUCTURE		

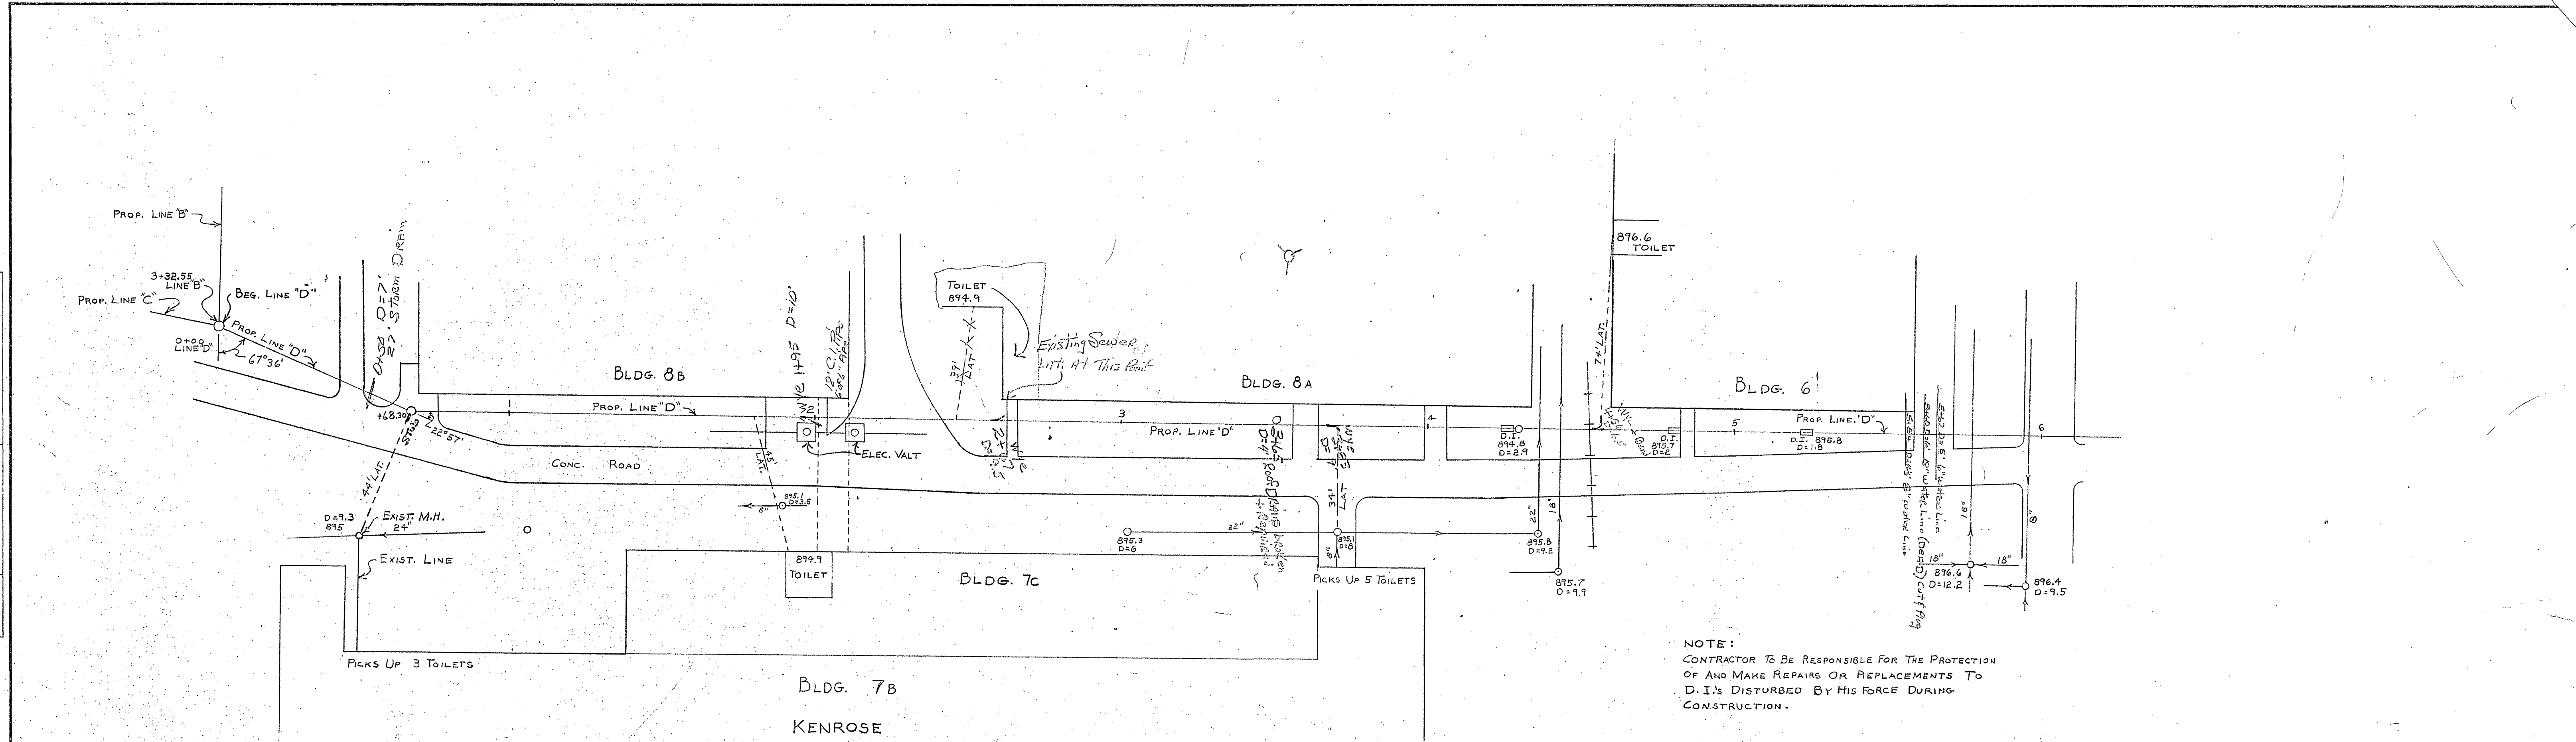

NOTE:
CONTRACTOR TO BE RESPONSIBLE FOR THE PROTECTION
OF AND MAKE REPAIRS OR REPLACEMENTS TO
D.I.'S DISTURBED BY HIS FORCE DURING
CONSTRUCTION.

