


PLAN	SURVEYED	BY	DATE
NOTE BOOK	PLOTTED		
NO. 234	ALIGNMENT CHECKED		
	RT. OF WAY CHECKED		

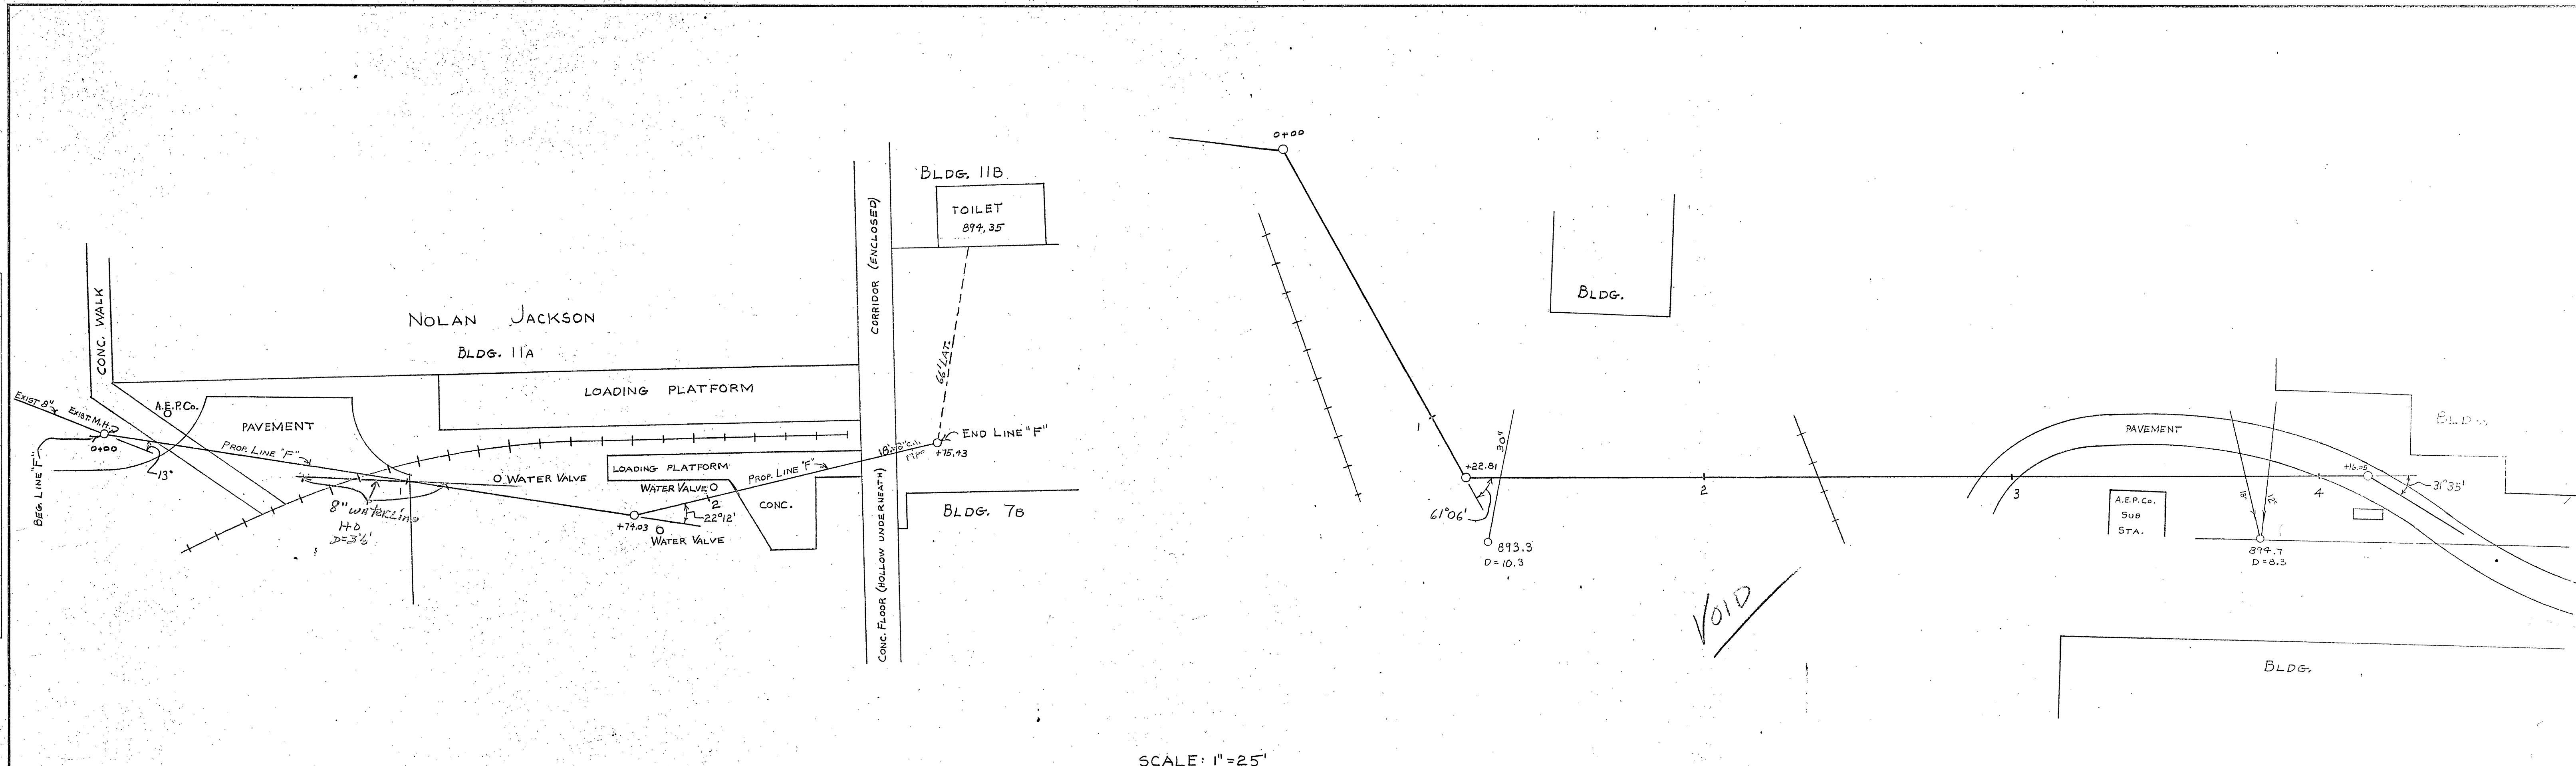

SCALE: 1"=25'

PROFILE	SURVEYED	BY	DATE
NOTE BOOK	PLOTTED		
NO. 234	GRADES CHECKED		
	STRUCTURE NOTATION CHECKED		

